


RECEIVED
MAY 23 2018

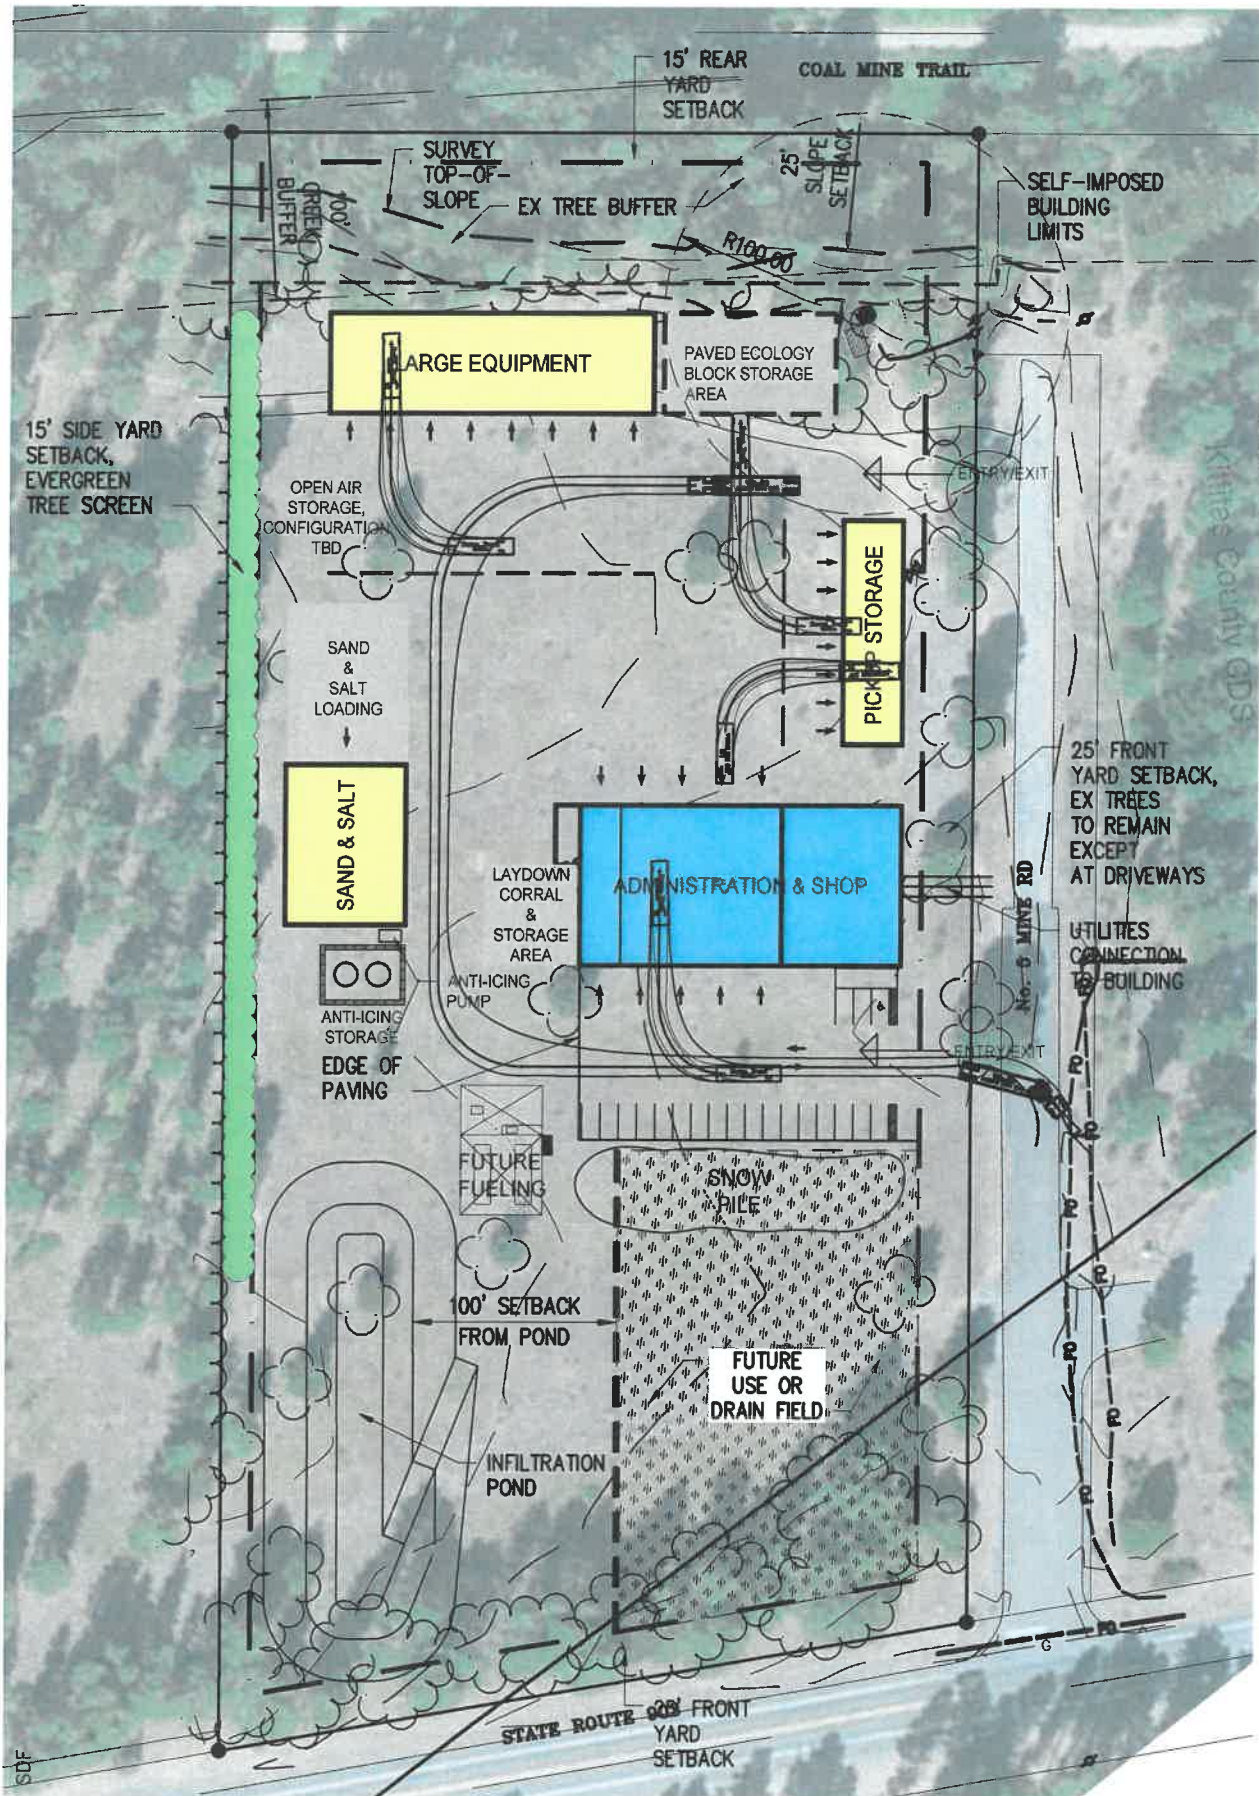

KITTITAS COUNTY
UPPER MAINTENANCE SHOP
SITE LAYOUT - CONCEPT D

