
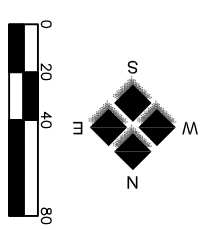


Airport Road

Kyllo Rd

Greenfield Avenue

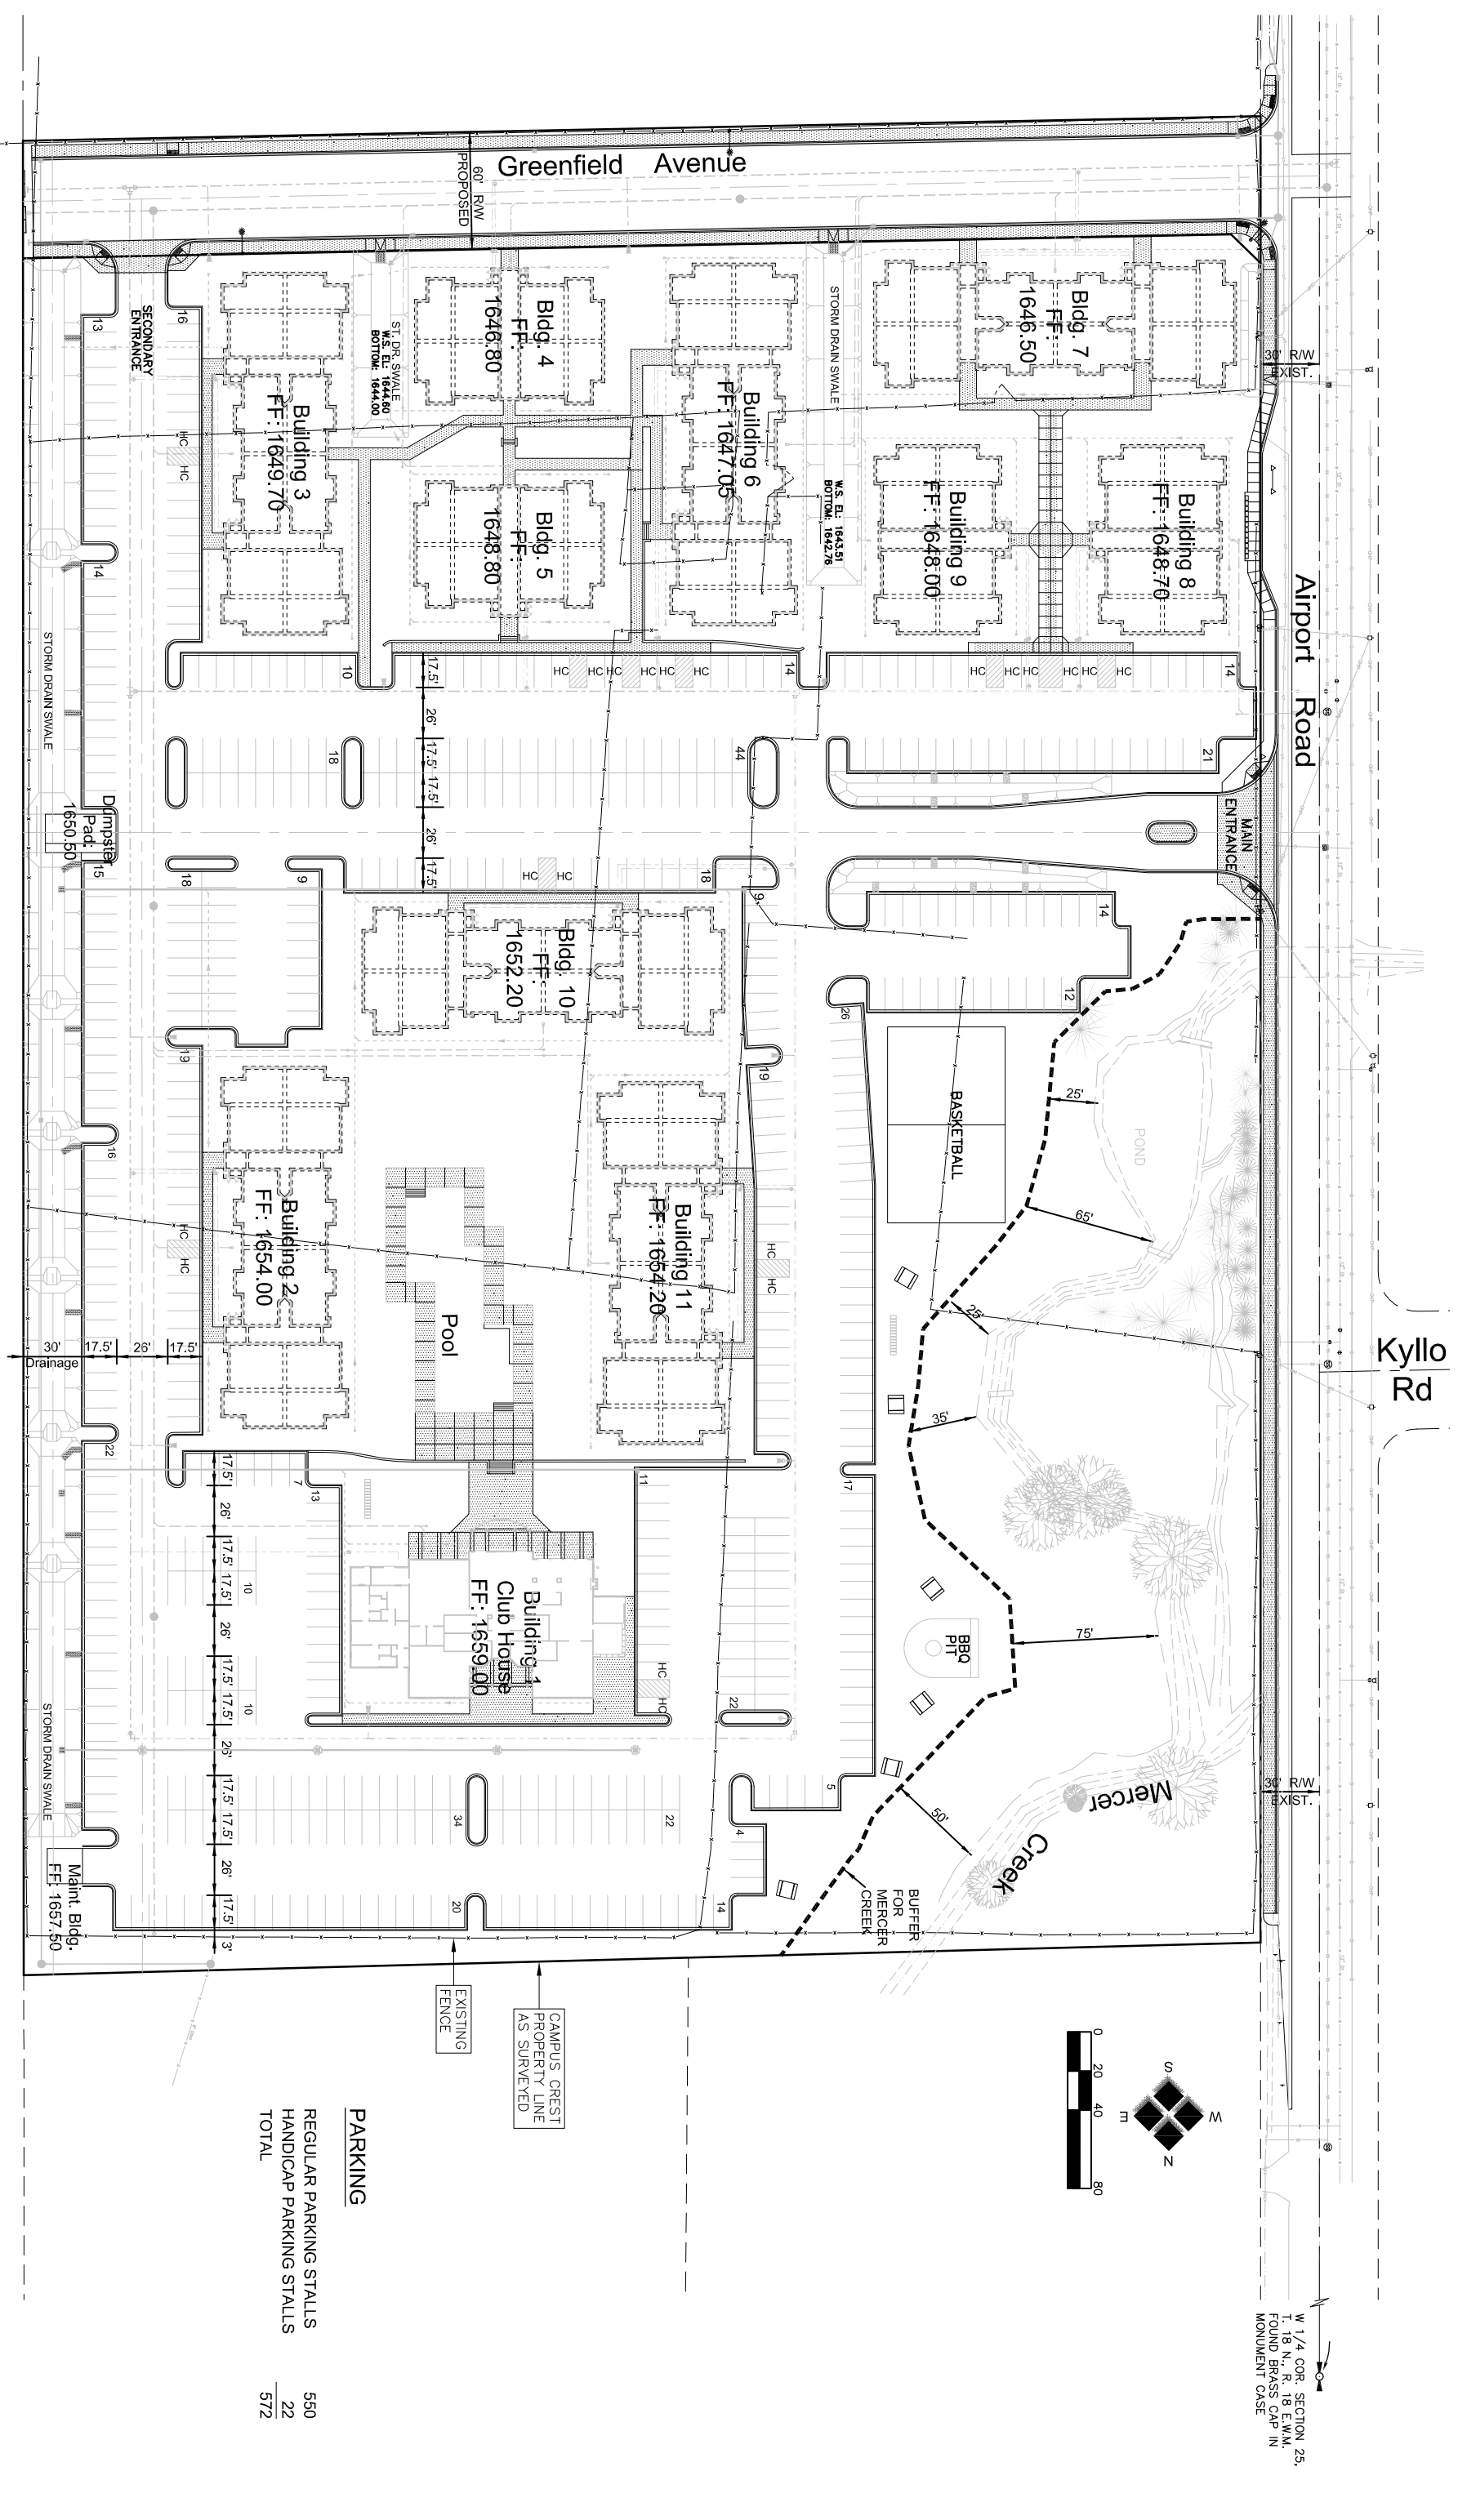


W 1/4 COR. SECTION 25,
T. 18 N., R. 18 E. W.M.
FOUND BRASS CAP IN
MONUMENT CASE

PARKING


REGULAR PARKING STALLS	550
HANDICAP PARKING STALLS	22
TOTAL	572

Hulbregtse, Louman Associates, Inc.
 CIVIL ENGINEERING • LAND SURVEYING • PLANNING
 801 North 39th Avenue • York, PA 17402
 (509) 966-7000 • FAX (509) 965-3800

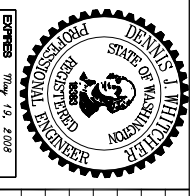

REVISION	DATE

JOB NUMBER:	06057	DATE:	11-07-06
FILE NAMES:	DRAWING: 06057.DWG		
DESIGNED BY:	DJW	ENTERED BY:	KDY

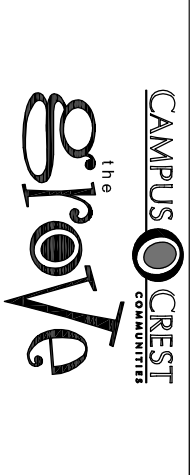

Campus Crest Development
 The Grove
 STUDENT HOUSING
 PROPOSED NEW SITE PLAN