


TEANAWAY ACRES RD.

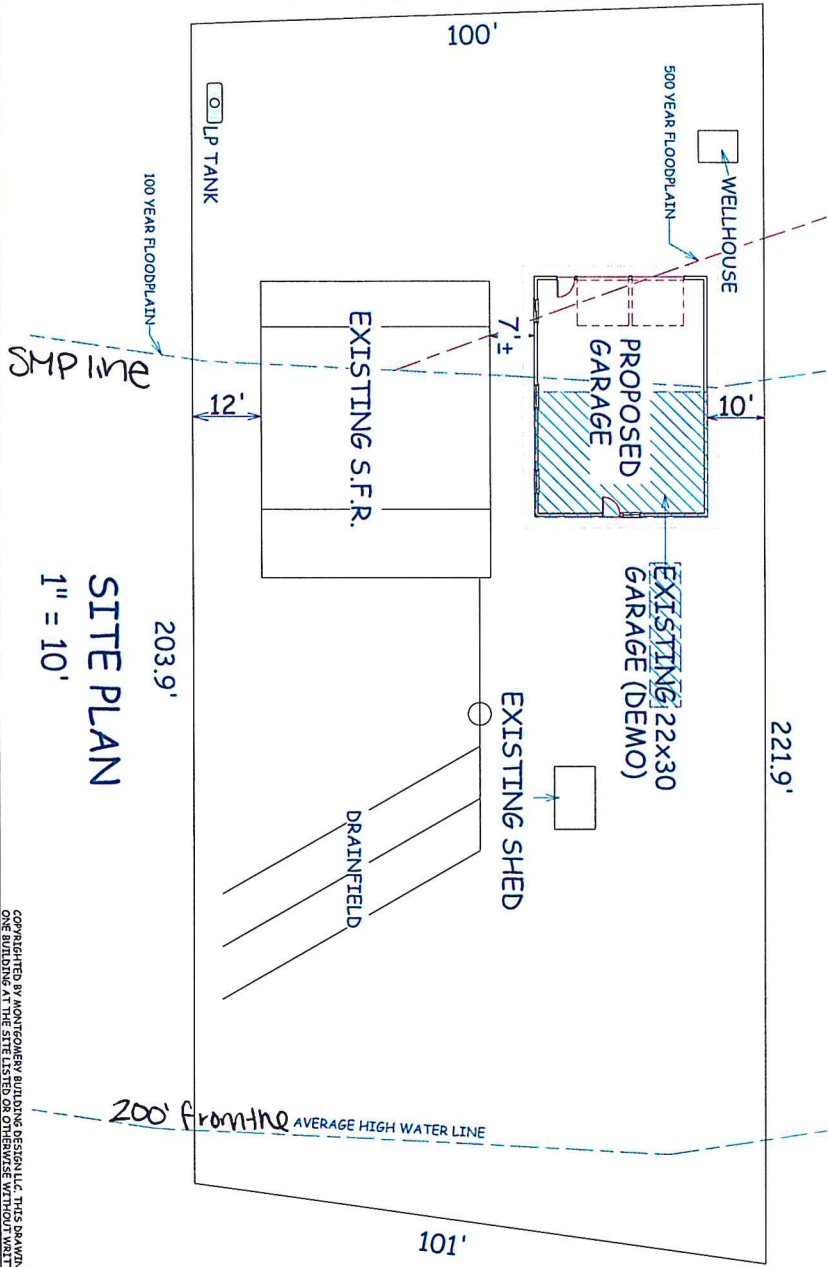

203.9'  
SITE PLAN  
1" = 10'

OPERATED BY MONTGOMERY BUILDING DESIGN. THIS DRAWING IS NOT TO BE USED TO CONSTRUCT MORE THAN ONE BUILDING AT THE SITE LISTED OR OTHERWISE WITHOUT WRITTEN PERMISSION FROM THE COPYRIGHT HOLDER.



**MONTGOMERY BUILDING DESIGN**  
PO BOX 237  
SOUTH CLE ELUM  
WASHINGTON 98943  
d@montgomerybuilding.com  
509-674-5194  
509-304-4885

ENGINEER OF RECORD  
TAX ID #  
20-16-34050-0005

**JERRY ZAYIC**  
**GARAGE**  
240 TEANAWAY ACRES RD  
CLE ELUM, WA

www.montgomerybuildingdesign.com  
ISSUED 03/14/15  
PURPOSE TO ENGR. 9  
TO ENGR. 9  
REVISIONS 04/06/15

SITE PLAN  
2015-062

A1