
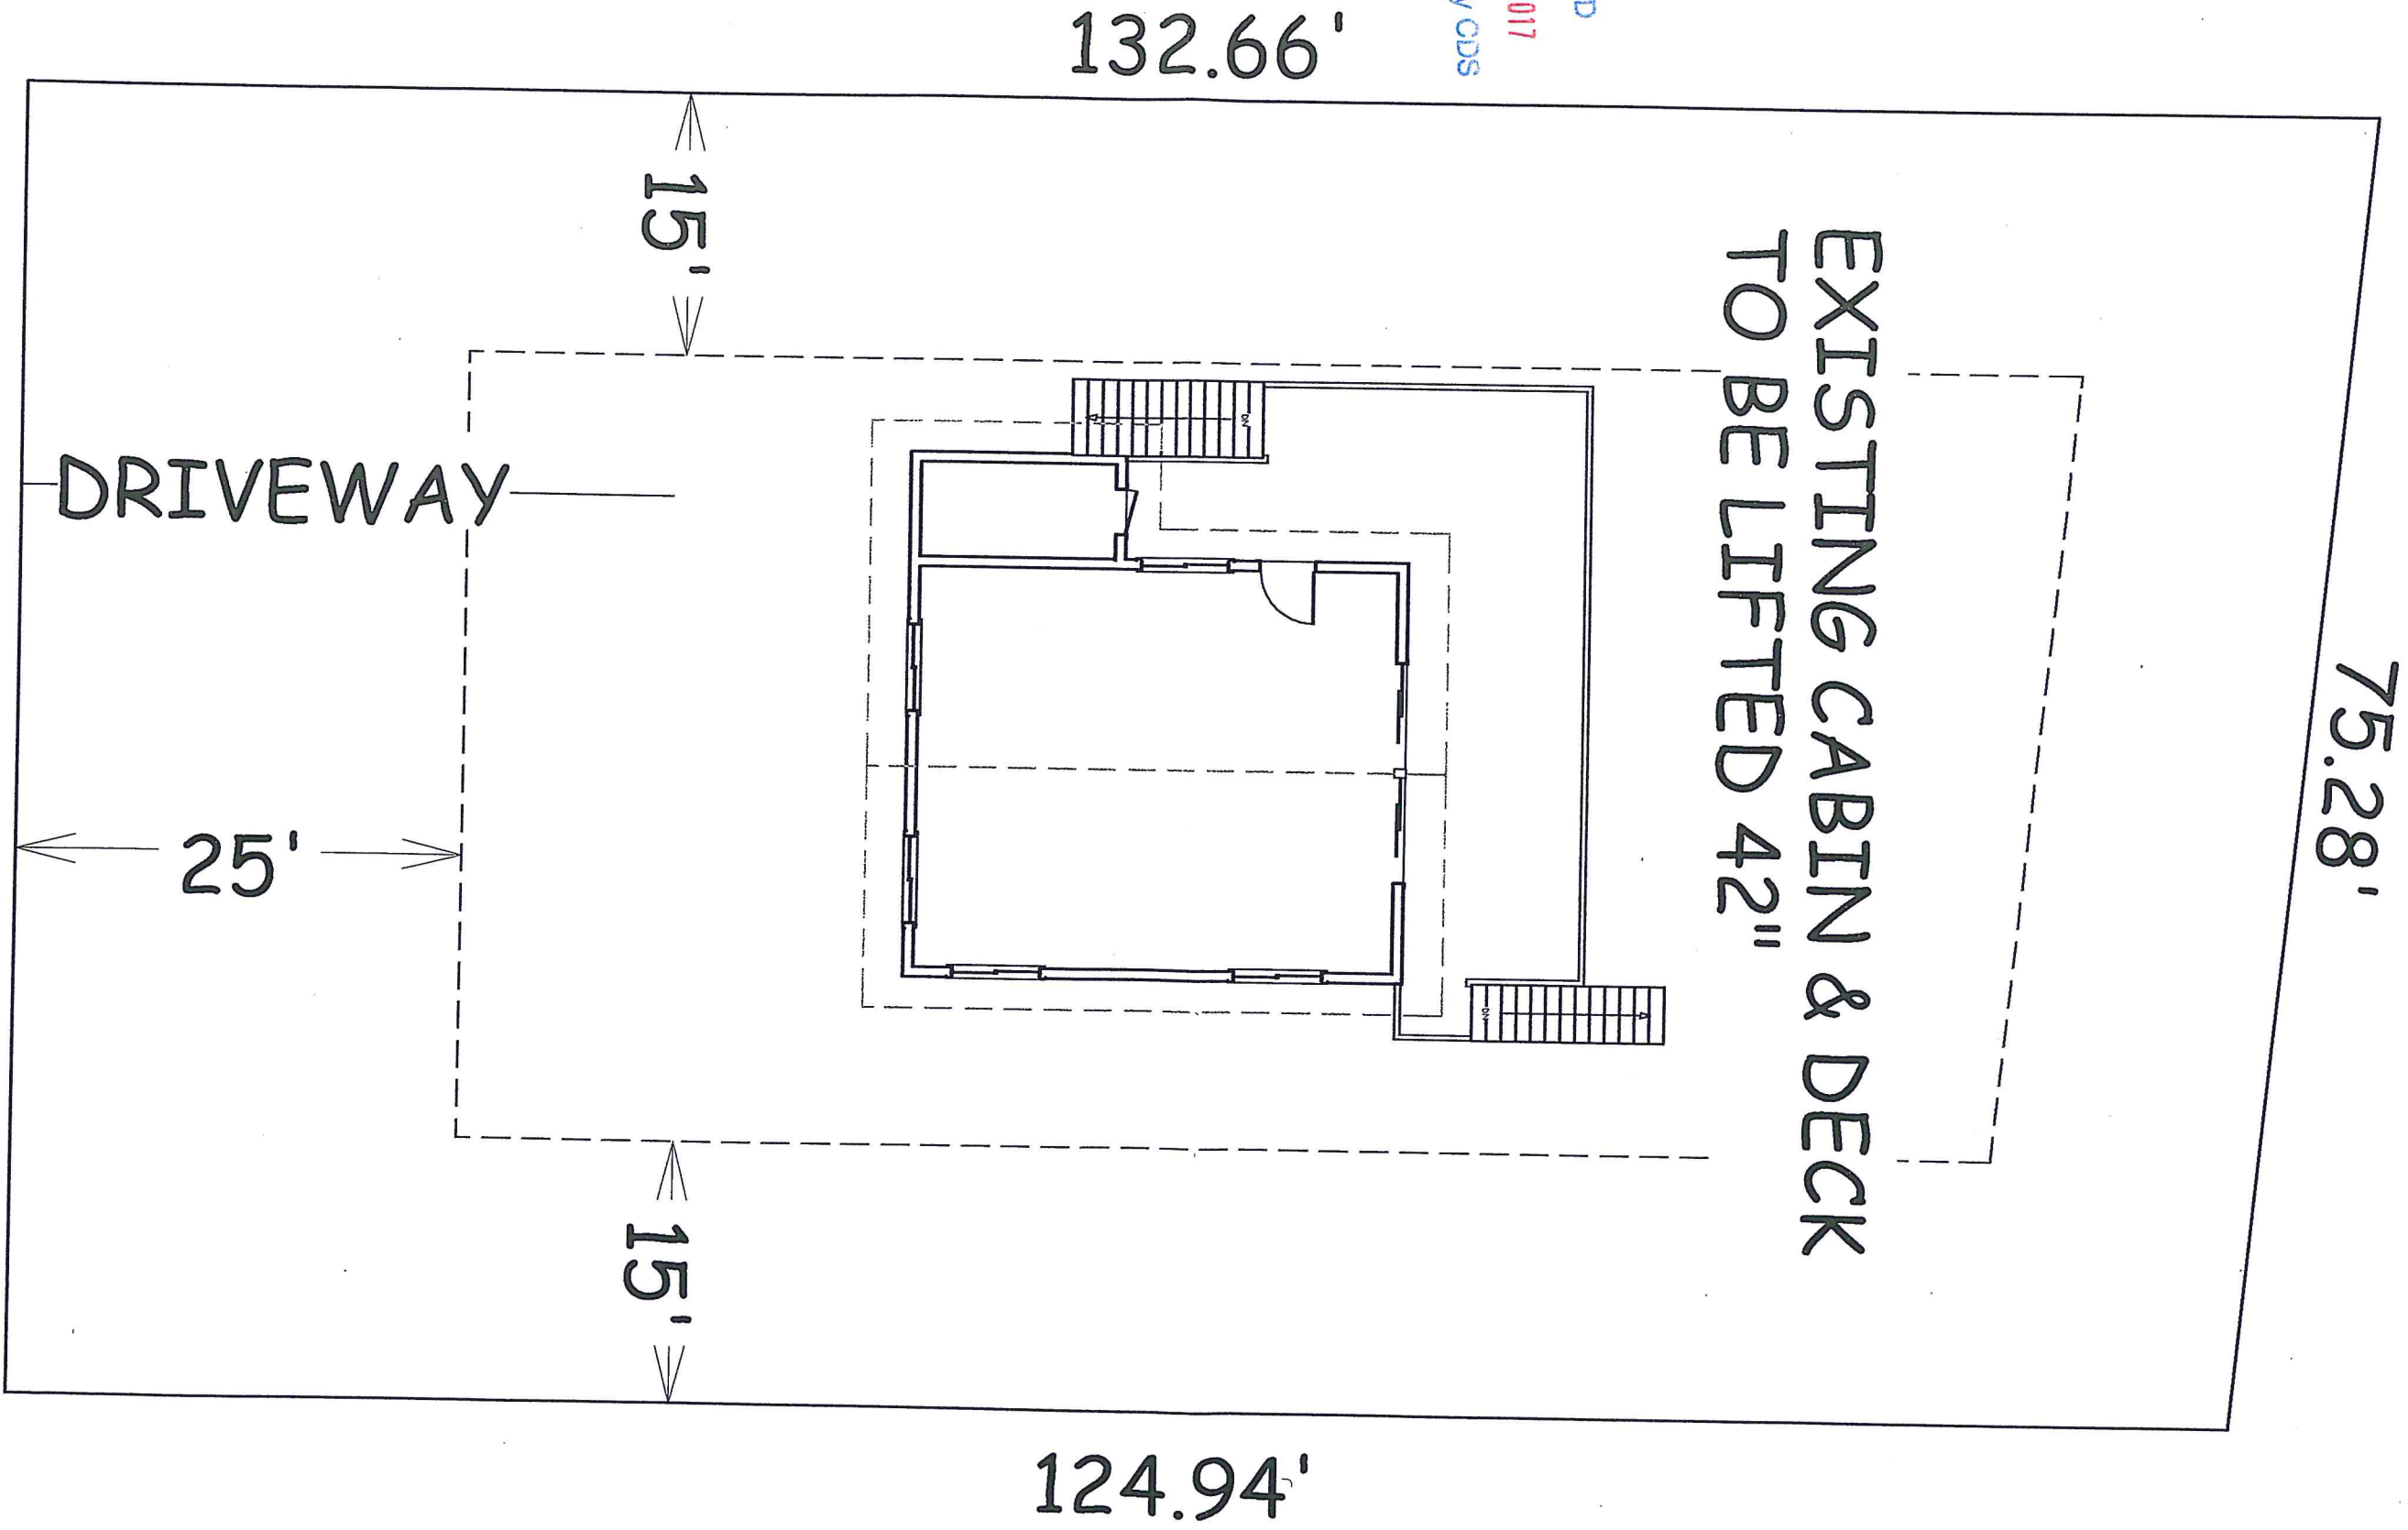


RECEIVED
MAR 17 2017
Kittitas County CDS

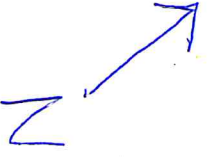

PERBBLE BEACH DR.

75'

SCALE 1" = 10'