

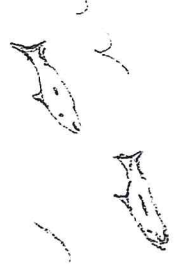


Scale 1" = 20'

40 Shady Glen Drive
Cle Elum, WA 98922

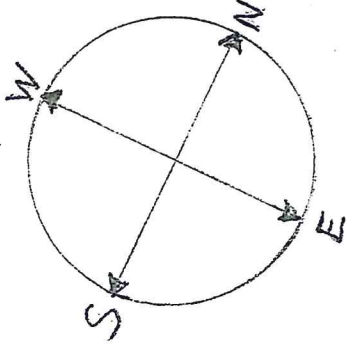

Yakima River

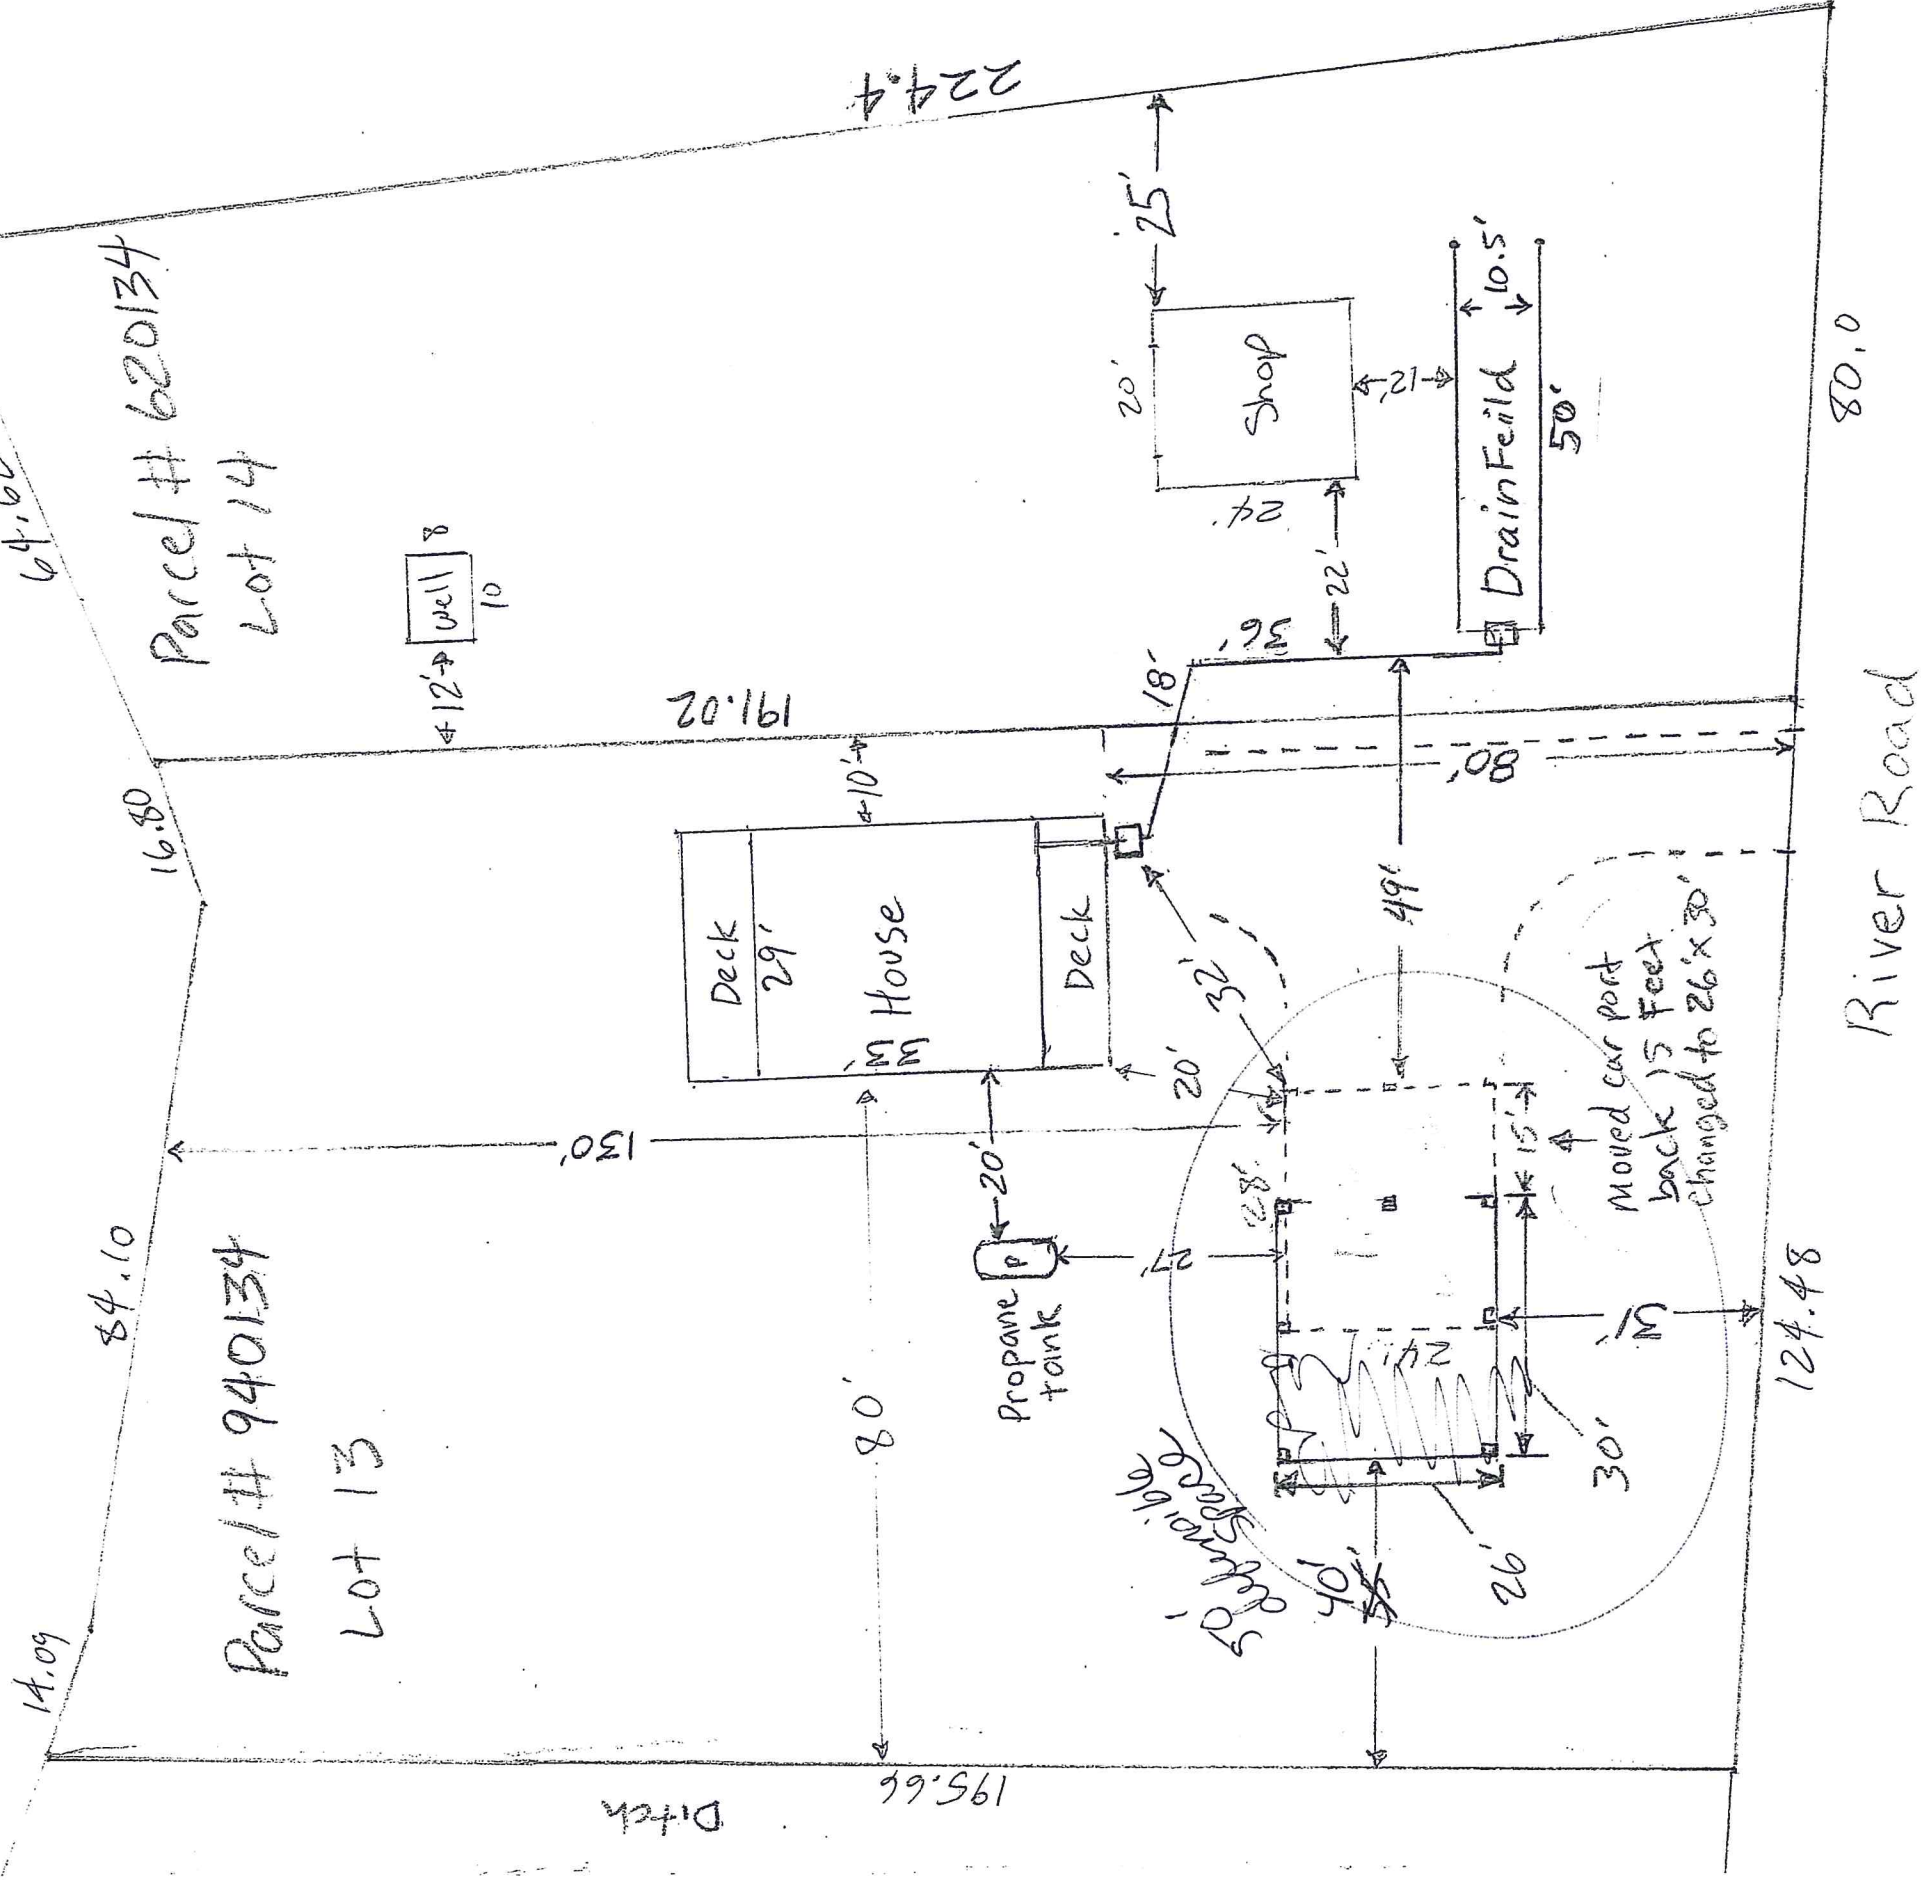

RECEIVED

AUG 31 2017

Kittitas County CDS