


OWNER: JEFF & KATIE LINK  
 ADDRESS: 100 SUNSHINE WAY, CLE ELUM WA. 98922  
 PARCEL #: 040434 LOT 18  
**SITE PLAN**  
 SCALE 1" = 25 FT.

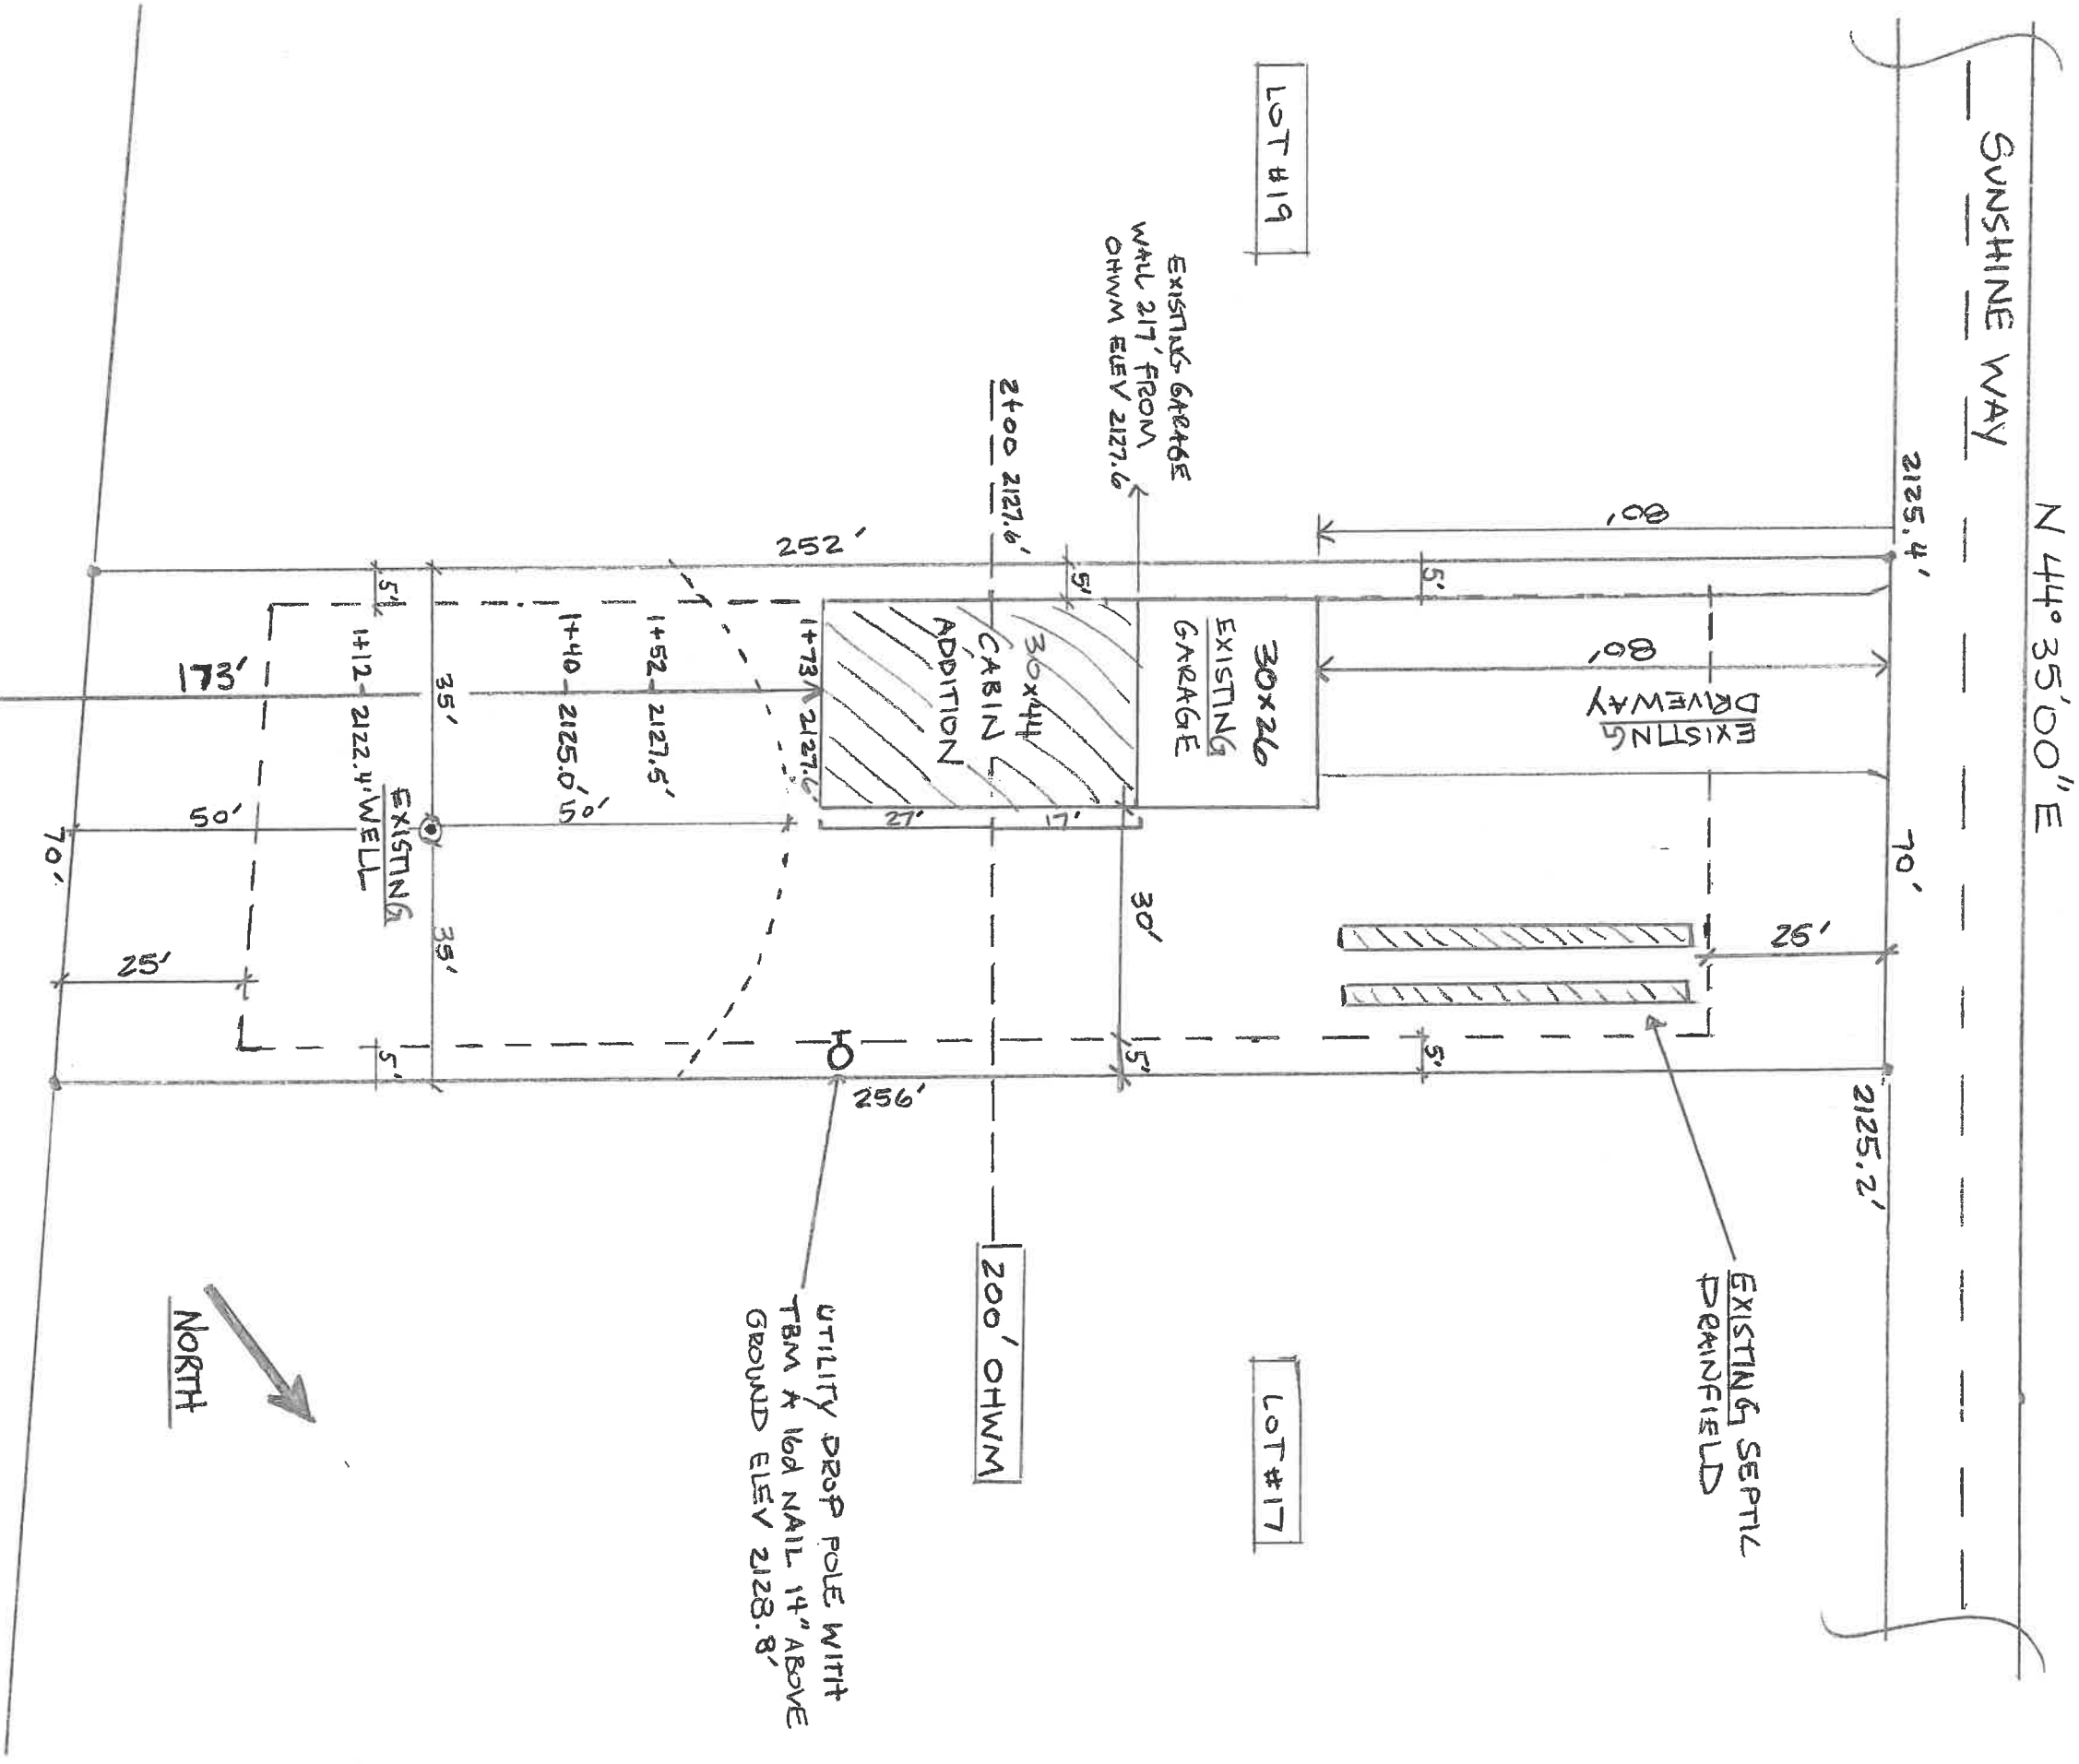

12.5' 12.5'  
 1" = 25 FT.  
 SCALE



OHWM 0+00 ELEVATION 2118.4  
 OHWM 0+42 2120.0'  
 BIG CREEK

**RECEIVED**  
 JUN 06 2018  
 Kittitas County CDS