


RECEIVED
JUN 07 2018


Kittitas County CDS

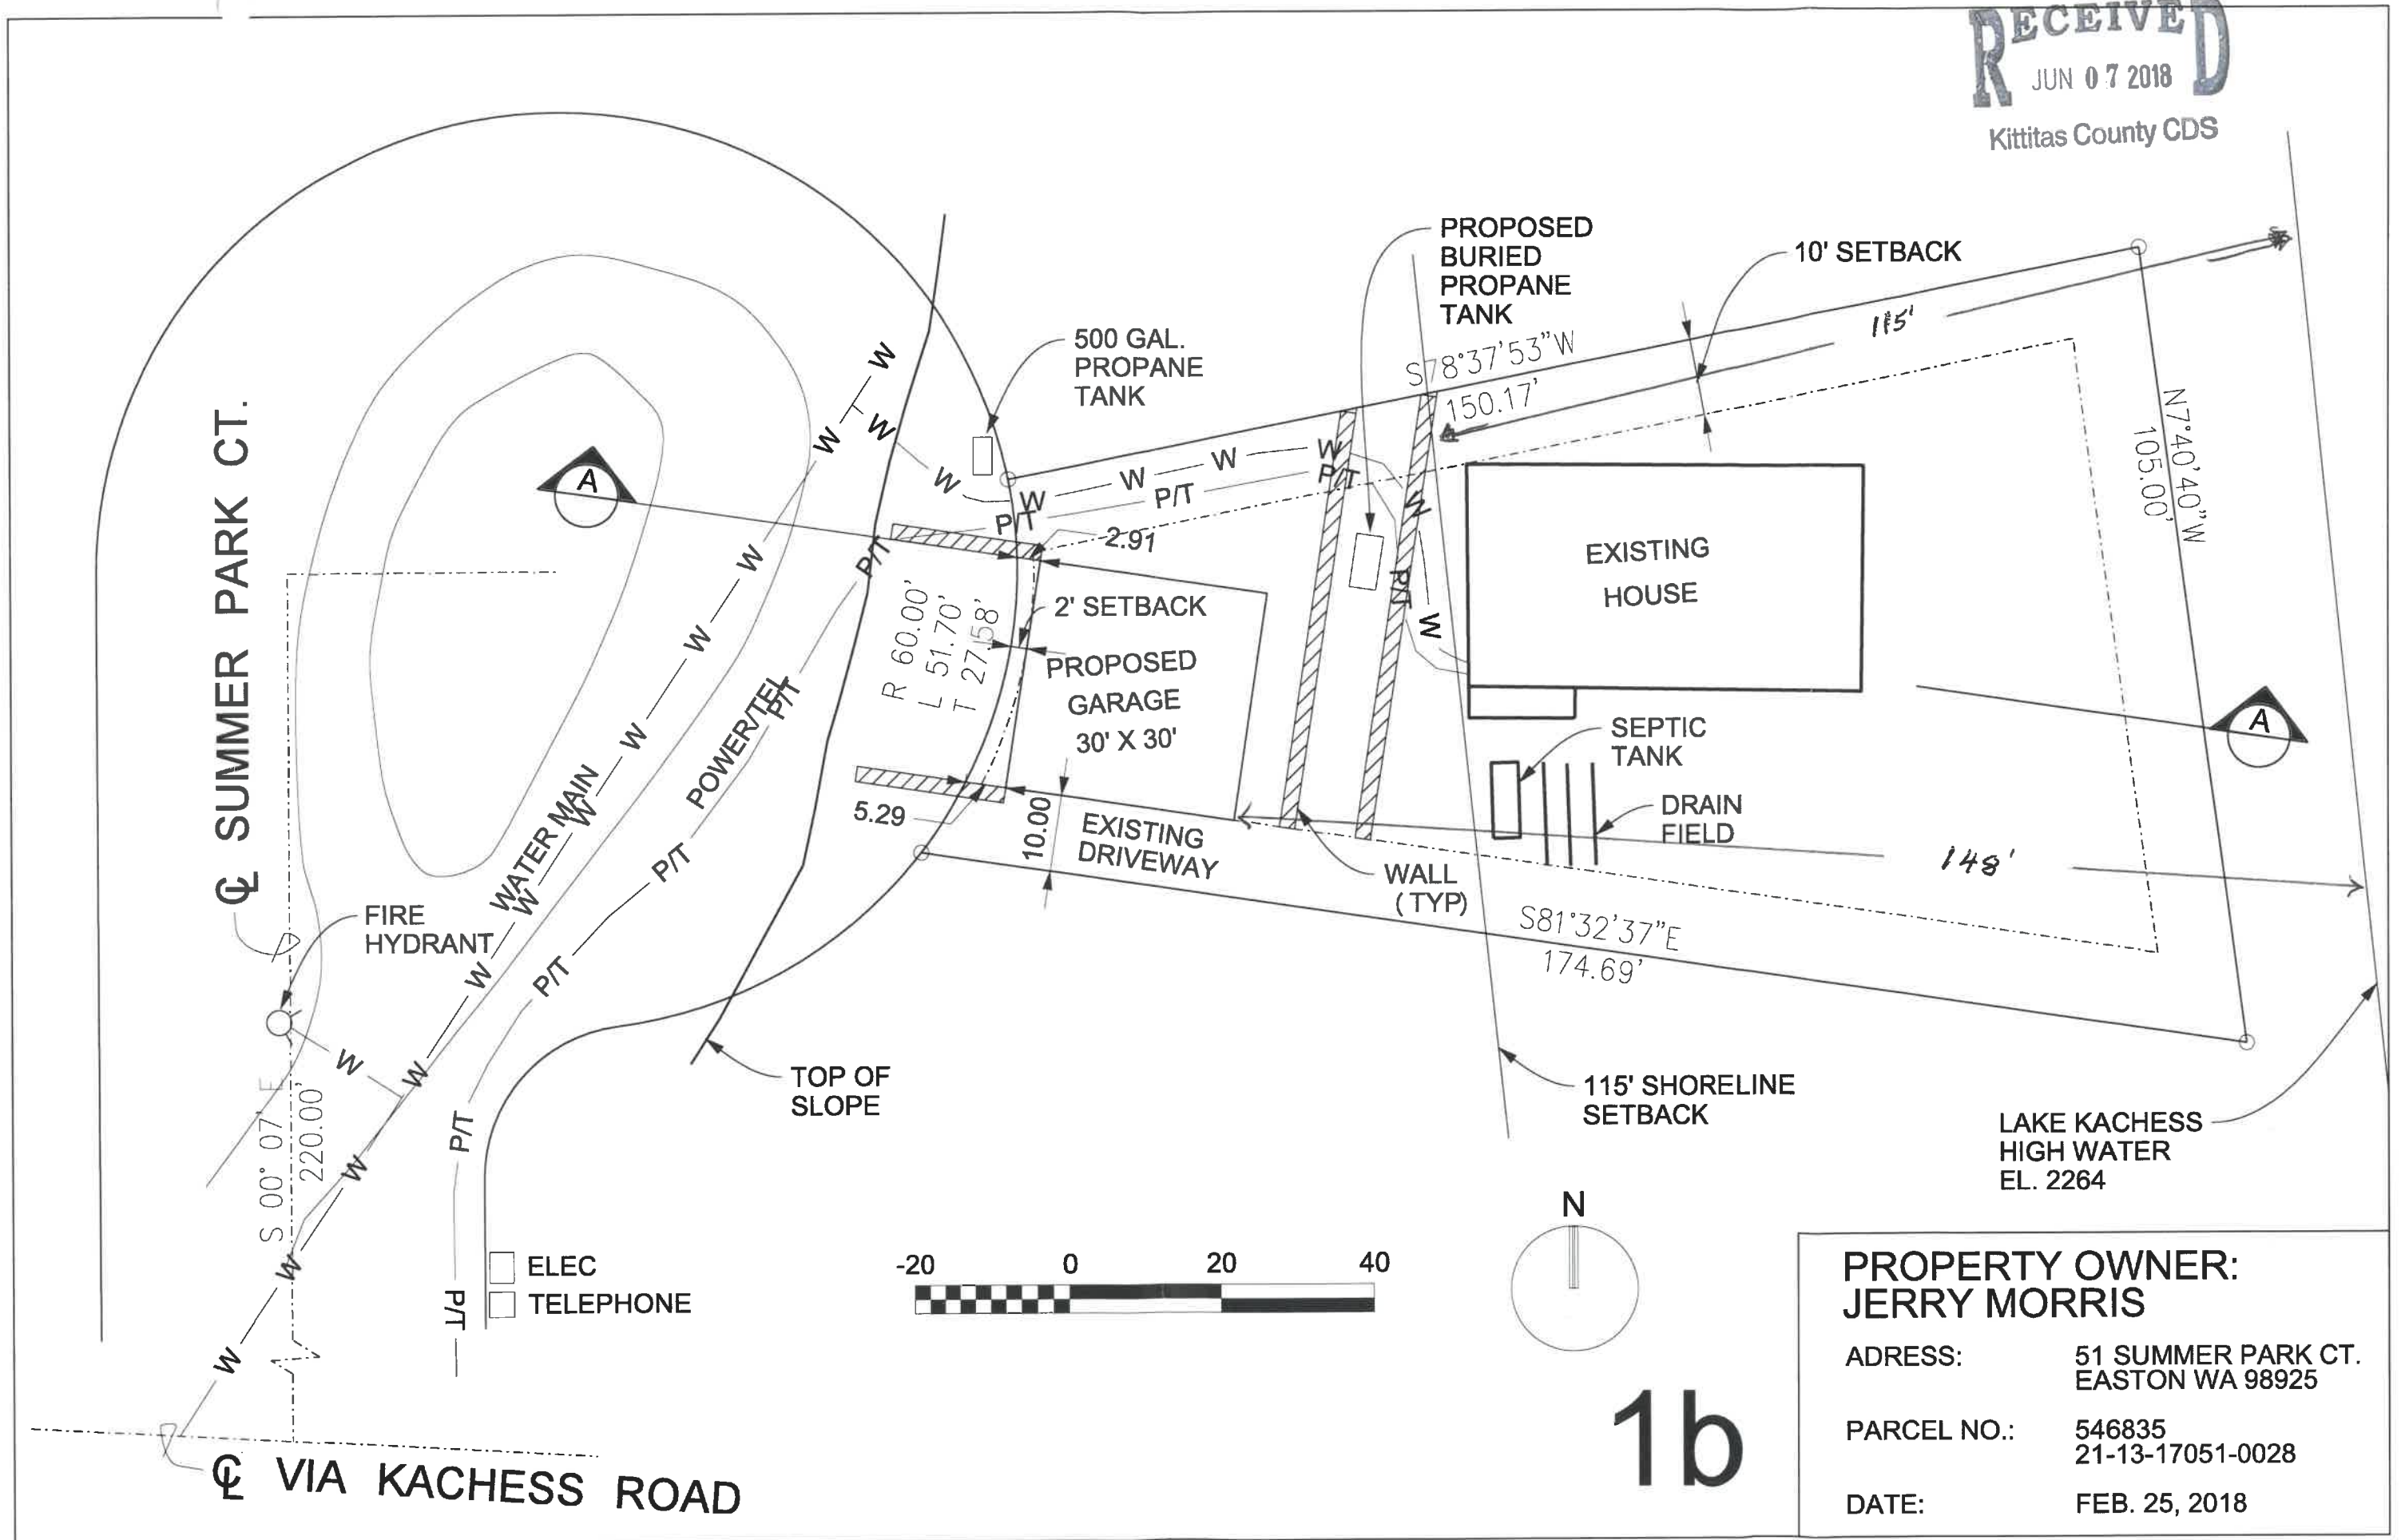

☉ SUMMER PARK CT.

☉ VIA KACHESS ROAD

☐ ELEC
☐ TELEPHONE

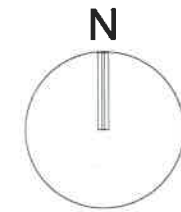

1b


PROPERTY OWNER:
JERRY MORRIS

ADDRESS: 51 SUMMER PARK CT.
EASTON WA 98925

PARCEL NO.: 546835
21-13-17051-0028

DATE: FEB. 25, 2018

LAKE KACHESS
HIGH WATER
EL. 2264

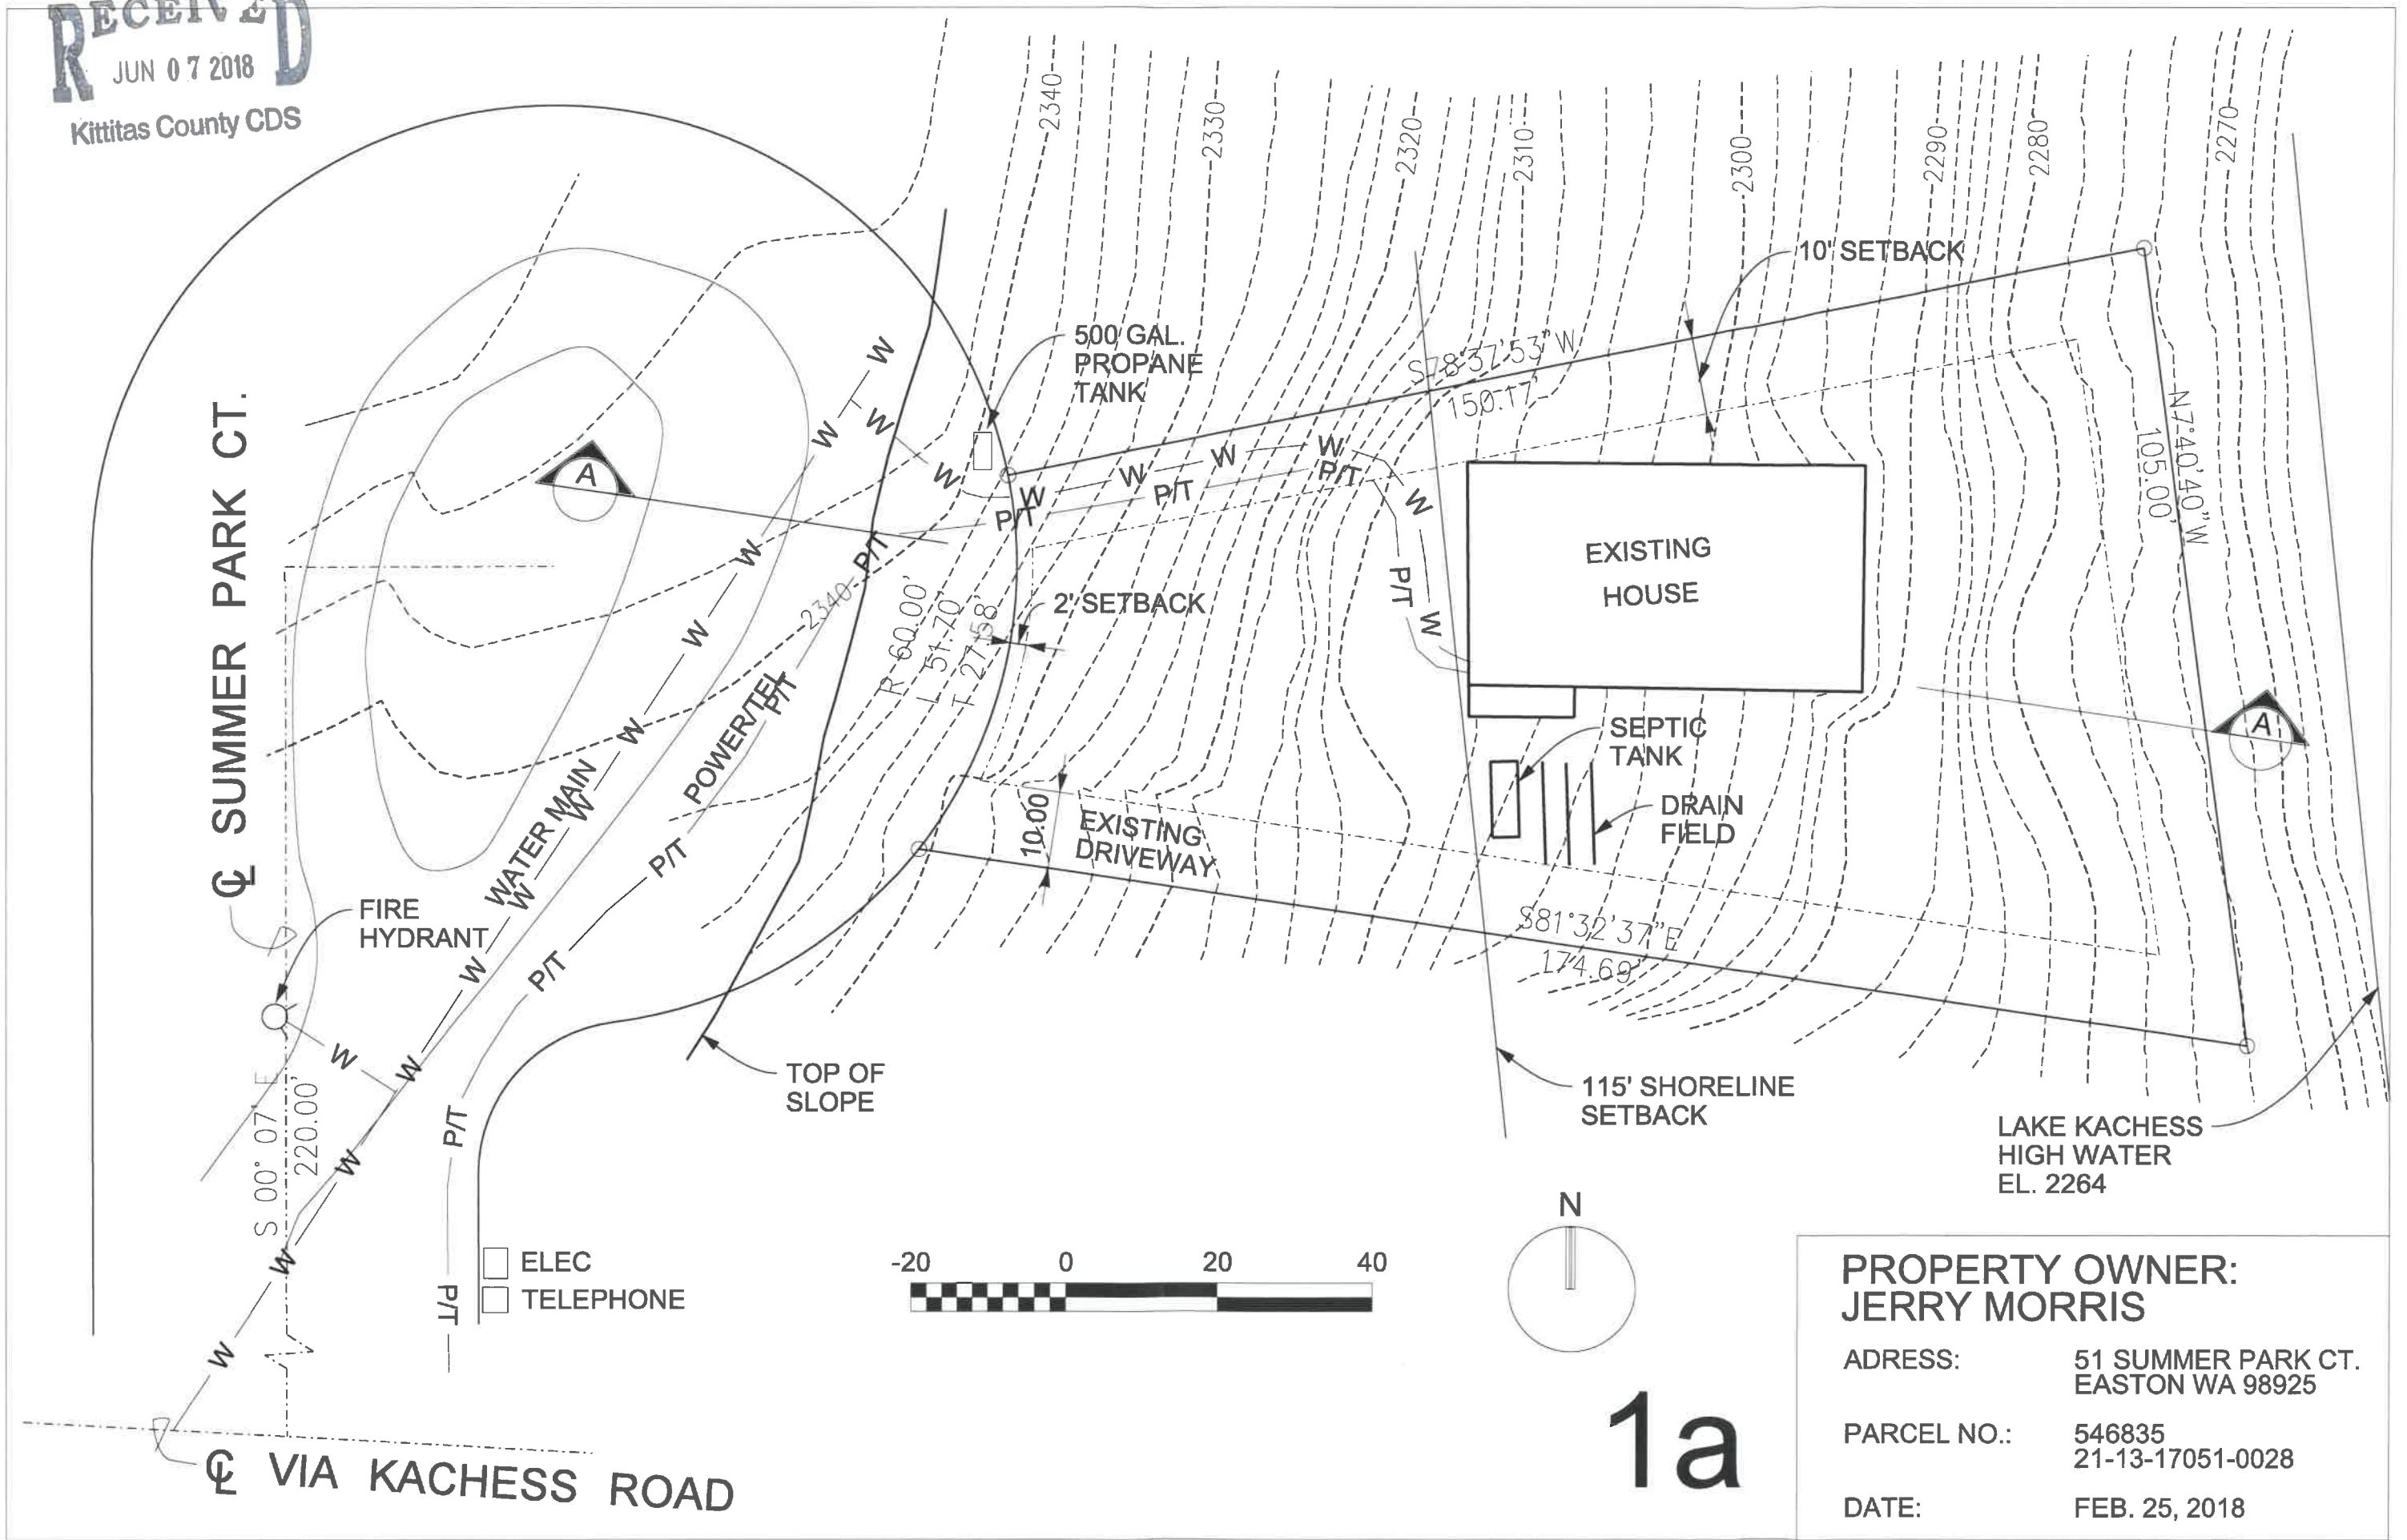

PROPERTY OWNER:
JERRY MORRIS


ADDRESS: 51 SUMMER PARK CT.
 EASTON WA 98925

PARCEL NO.: 546835
 21-13-17051-0028

DATE: FEB. 25, 2018

1a

RECEIVED
JUN 07 2018
Kittitas County CDS

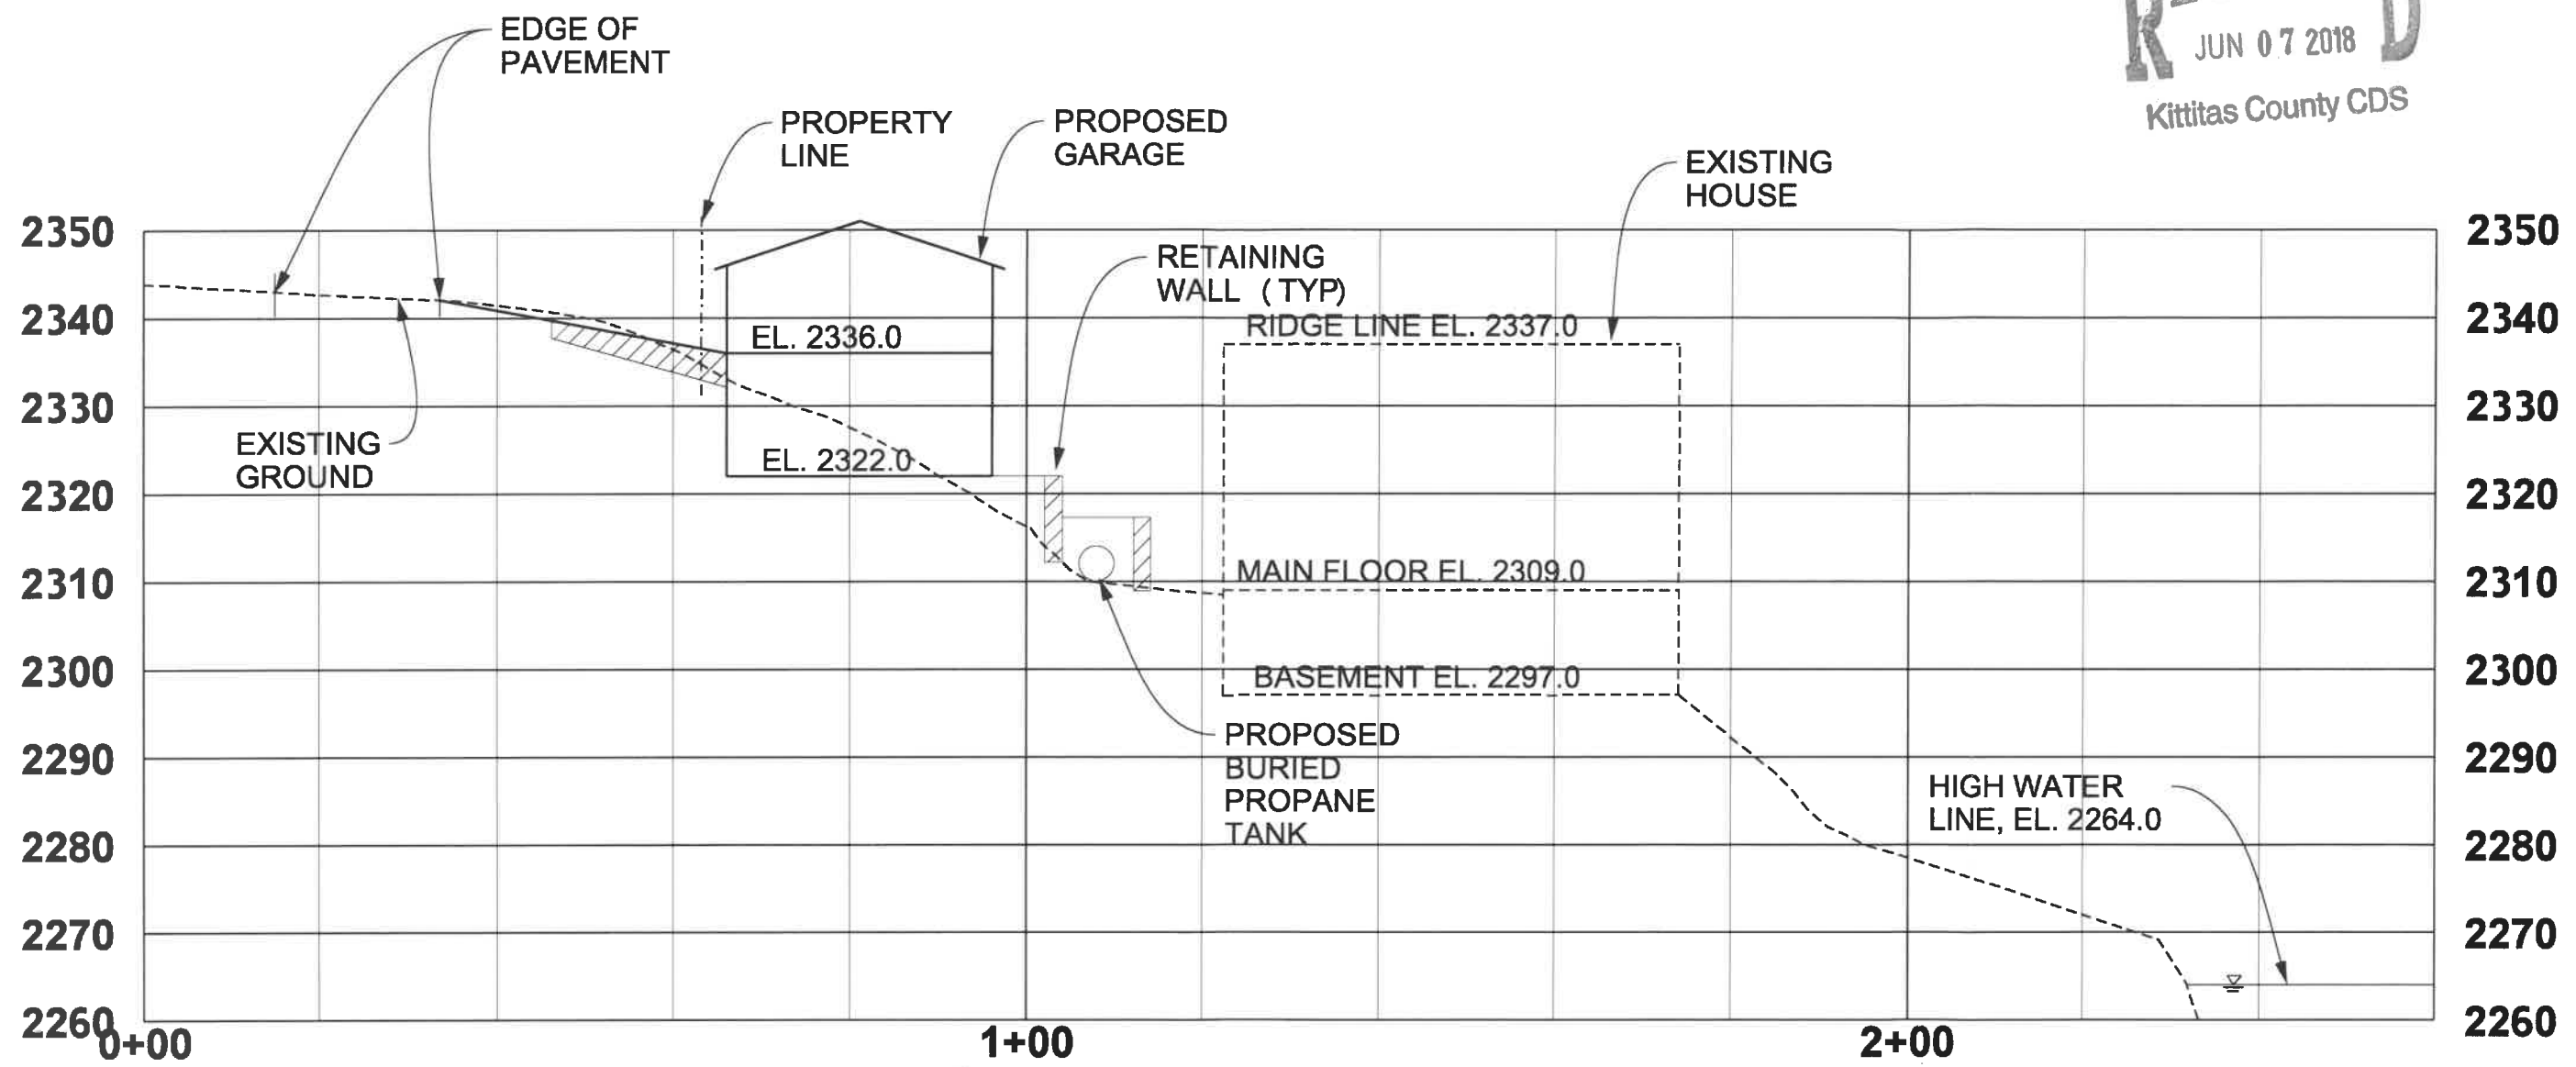

2

PROPERTY OWNER:
JERRY MORRIS
ADDRESS: 51 SUMMER PARK CT.
EASTON WA 98925
PARCEL NO.: 546835
21-13-17051-0028
DATE: FEB. 25, 2018