


**NEW BRIDGE STRUCTURE
SITE PLAN VIEW**

SCALE: 1" = 40'



WEST FORK TEANAWAY BRIDGE REPLACEMENT	
SECTION 1, TOWNSHIP 20 NORTH, RANGE 15 EAST, W.M.	
WEST FORK TEANAWAY DRAINAGE	
TEANAWAY COMMUNITY FOREST	
T3000 ROAD	
LAT 47.258N, LONG 120.906W	
DRAWN BY:	NICHOLAS J. JONES
DESIGNED BY:	NICHOLAS J. JONES
DATE:	MAY 29, 2018
SHEET 3 OF 10	

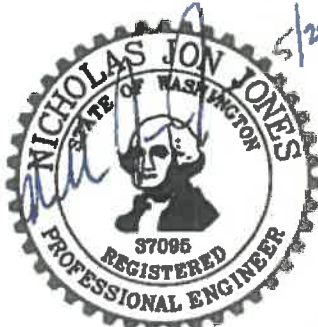