



2130 HANSON RD ELLENSBURG

Parcel ID: 068323

Map Number: 17-18-05040-0019

Recorded Area: 3.61 a

Owner Name: SCHWAD, CRAIG V & SUE E

Name Cont: N/A

Mailing Address: PO BOX 757

City/State: ELLENSBURG, WA

Zipcode: 98925

GW Permit Req?: No, [Suitability Map...](#)

Property **Districts** **Critical Areas**

+ **X**





Cottonwood
Logs in
Channel

Unvegetated
bank where
cottonwood
trunks will be
placed

2000

Imagery Date: 5/28/2017 lat 46.987463° lon -120.608994° elev 1676 ft eye alt 2509 ft

Google Earth

© 2019 Google



Cottonwood
Logs in
Channel


Unvegetated
bank where
cottonwood
trunks will be
placed





Cottonwood
Logs in
Channel

Unvegetated
bank where
cottonwood
trunks will be
placed

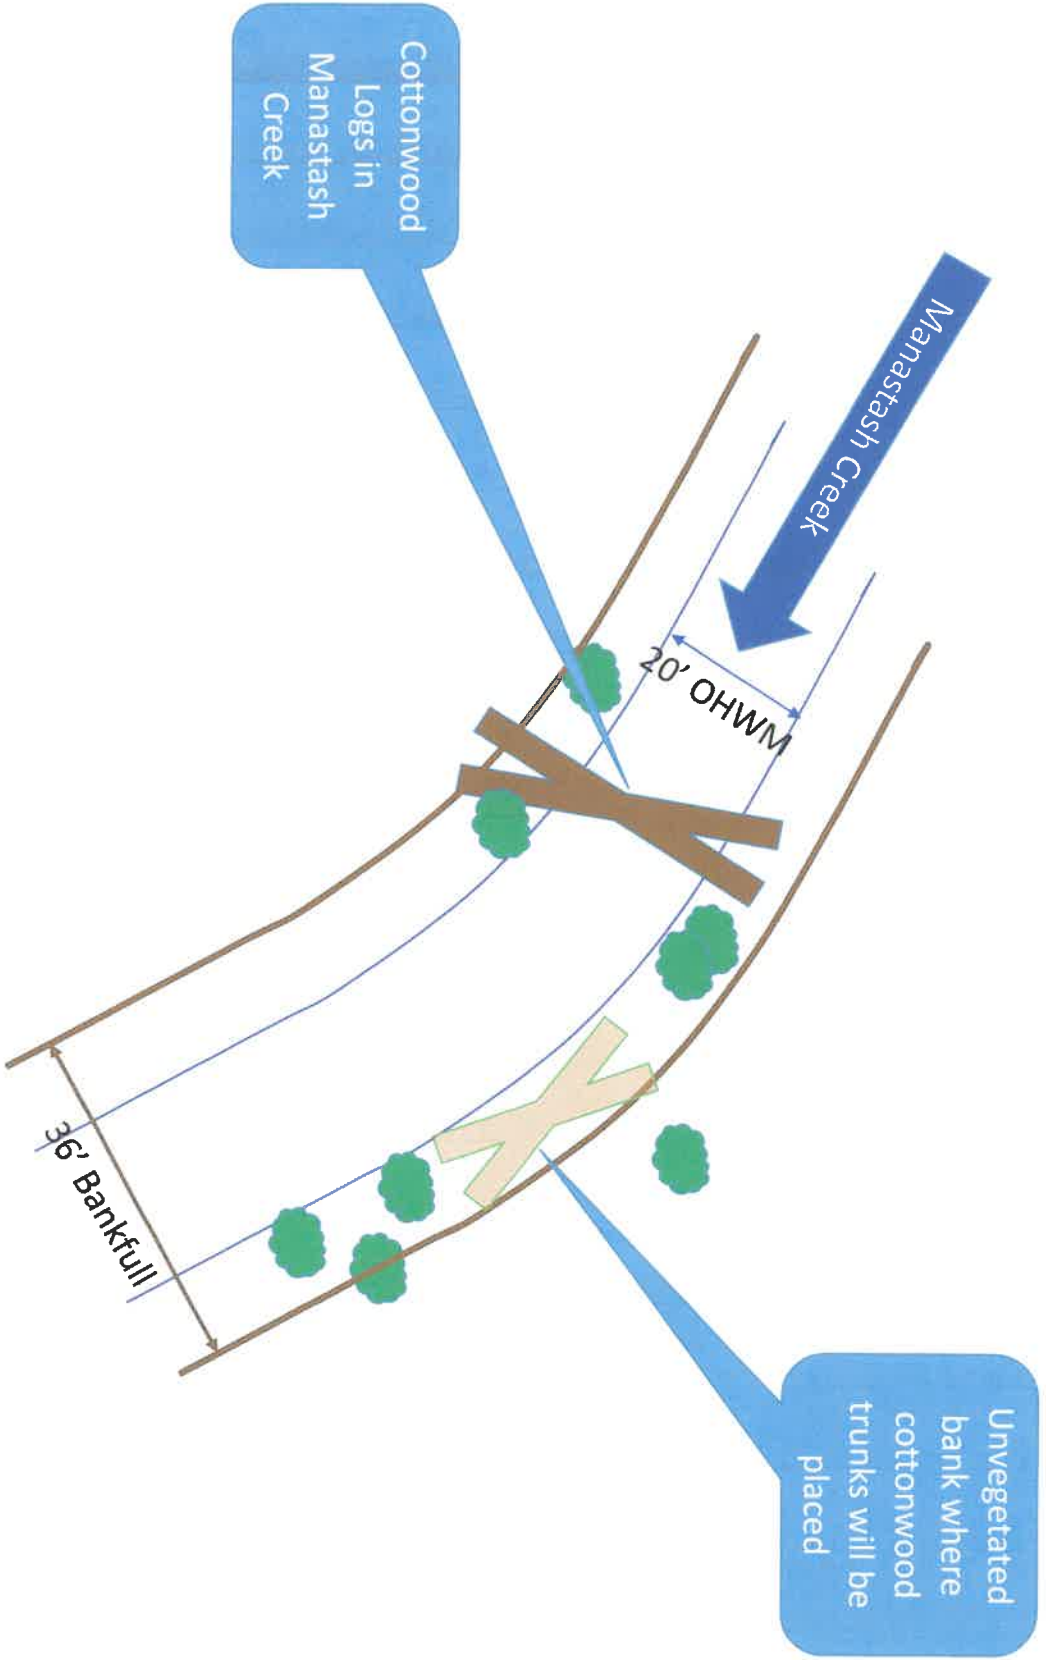



This photo was taken from the left bank of Manastash Creek on the Schwab property. Two large cottonwood trees fell into the creek and are creating a flood hazard for surrounding properties in their current alignment.

The blue lines show the approximate Ordinary High Water Marks of Manastash Creek (~20'). The red dashed lines show the approximate cut locations for the two trees. The broken tops will remain on the right bank, but the trucks will be picked up from the center of the channel and relocated along the left bank less than 50 feet downstream from this location.



2130 HANSON RD ELLENSBURG

Parcel ID: 068323

Map Number: 17-18-05040-0019

Recorded Area: 3.61 a

Owner Name: SCHWAD, CRAIG V & SUE E

Name Cont: N/A

Mailing Address: PO BOX 757

City/State: ELLENSBURG, WA

Zipcode: 98925

GW Permit Req?: No, [Suitability Map...](#)

Property **Districts** **Critical Areas**

+ **X**





Cottonwood
Logs in
Channel

Unvegetated
bank where
cottonwood
trunks will be
placed

© 2019 Google
Imagery Date: 5/28/2017 lat 46.987463° lon -120.608994° elev 1676 ft eye alt 2509 ft

Google Earth



This photo is taken from the left bank, within the ordinary high water mark of Manastash Creek. The dashed red lines show the approximate locations where the trunks will be cut. The trunks within the main channel will be removed in full suspension and placed less than 50 feet downstream on the left bank.




This photo is a close up of the trunks to be relocated to the left bank downstream to reduce flood risks to surrounding properties.

Cottonwood
Logs in
Channel



Unvegetated
bank where
cottonwood
trunks will be
placed

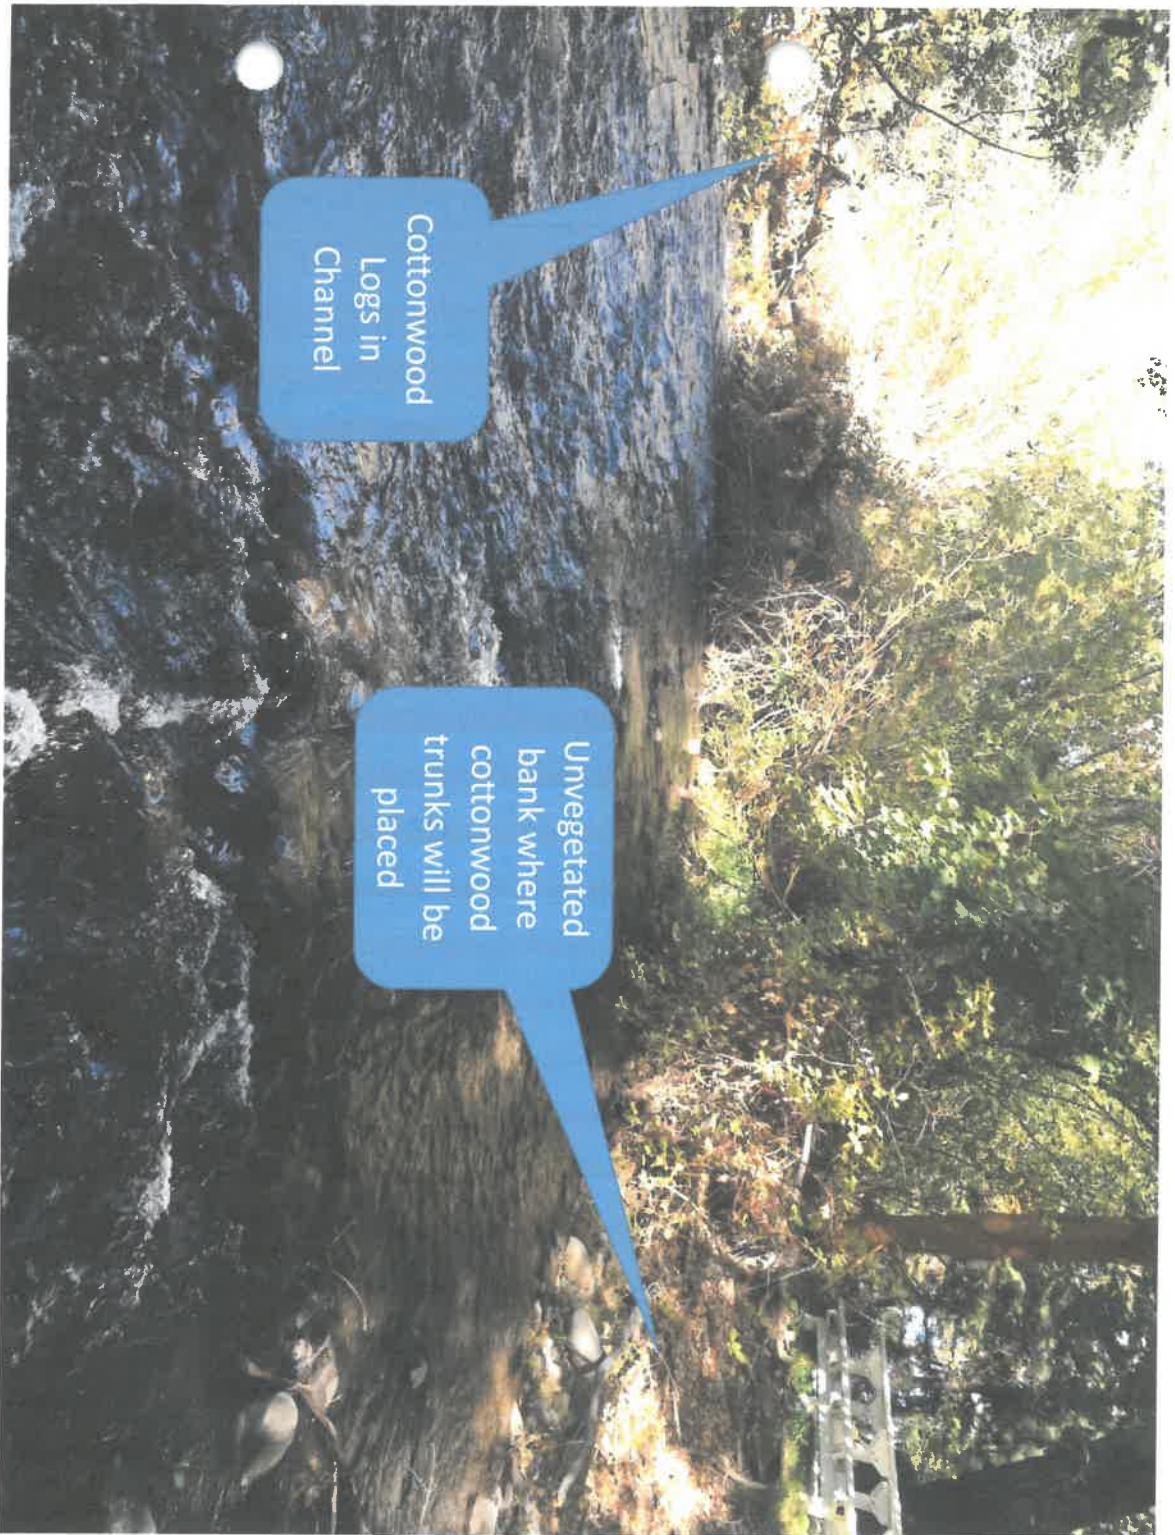

Cottonwood
Logs in
Channel

Unvegetated
bank where
cottonwood
trunks will be
placed