



Property Line

5' SIDE YARD SETBACK
APPROXIMATE C/L OF MUSSER CREEK

(E) WELL LOCATION

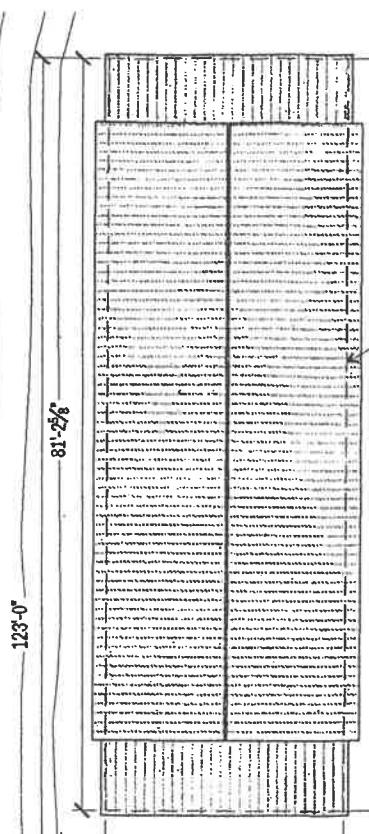

REBUILD OF 2284 SF SINGLE FAMILY RESIDENCE

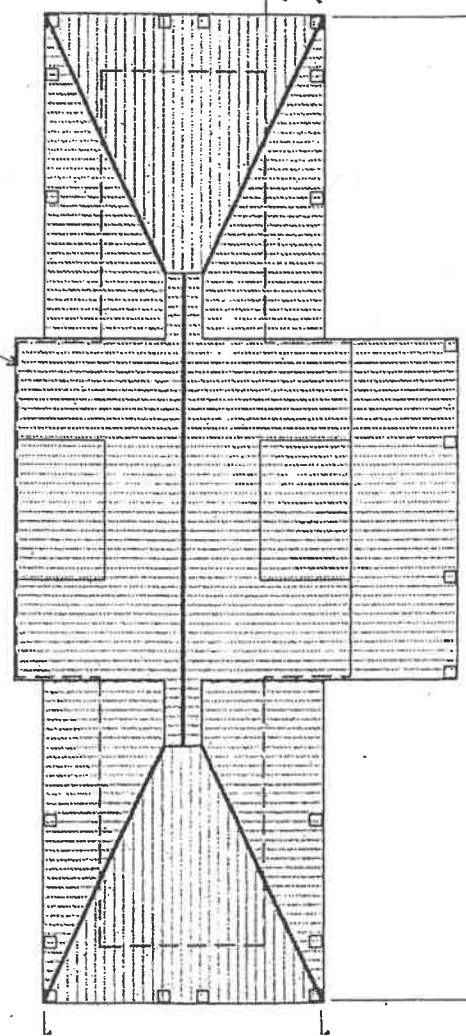

Driveway A

Septic Tank

EDGE OF GRAVEL DRI

21'-3 3/8"

105'-10"


(E) SEPTIC DRAIN FIELD

Site Plan A
1"=20'

3433 Teanaway Road

#3435

Teanaway Road

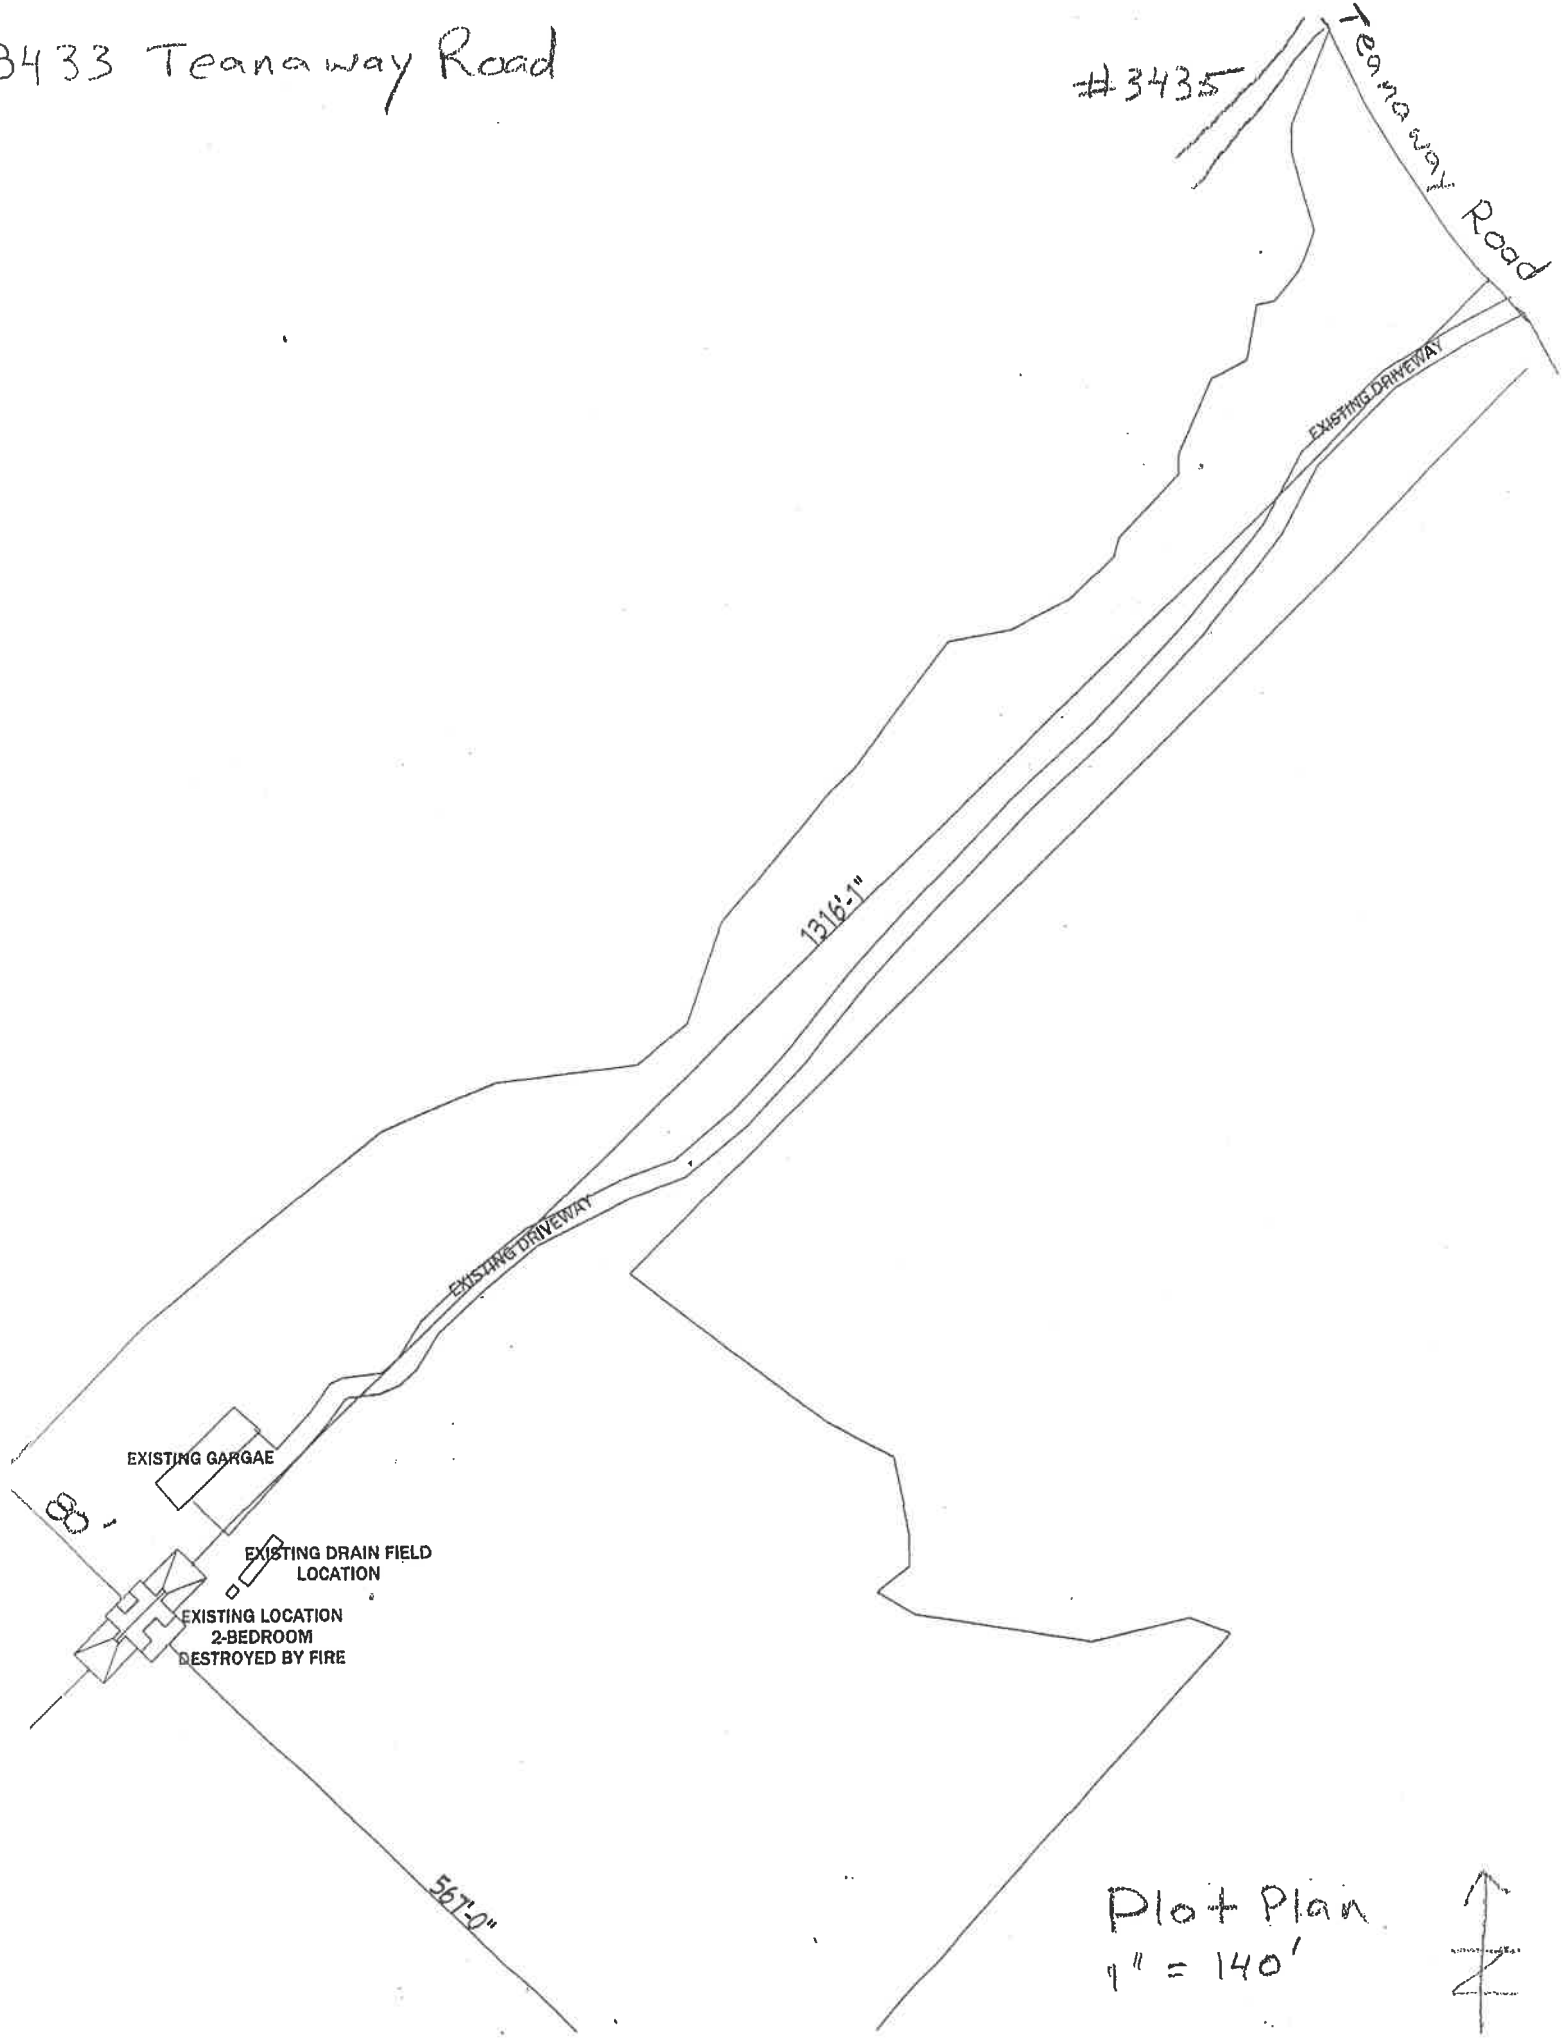

Plot Plan
1" = 140'



3433 Teanaway Road

Site Plan

1" = 40'

Profile View — OHWM Elevations

