




GRATING PACIFIC

BAR GRATINGS • FIBERGLASS GRATINGS • GRIP STRUT SAFETY GRATINGS • ACO TRENCH DRAIN SYSTEMS
ALGRIP FLOOR PLATE • NEENAH CONSTRUCTION CASTINGS • STAIR NOSINGS • TRENCH COVERS • WIRE CLOTH
EXPANDED METALS • R & B WAGNER HANDRAIL FITTINGS • ORSOGRIL FENCING • PERFORATED METALS

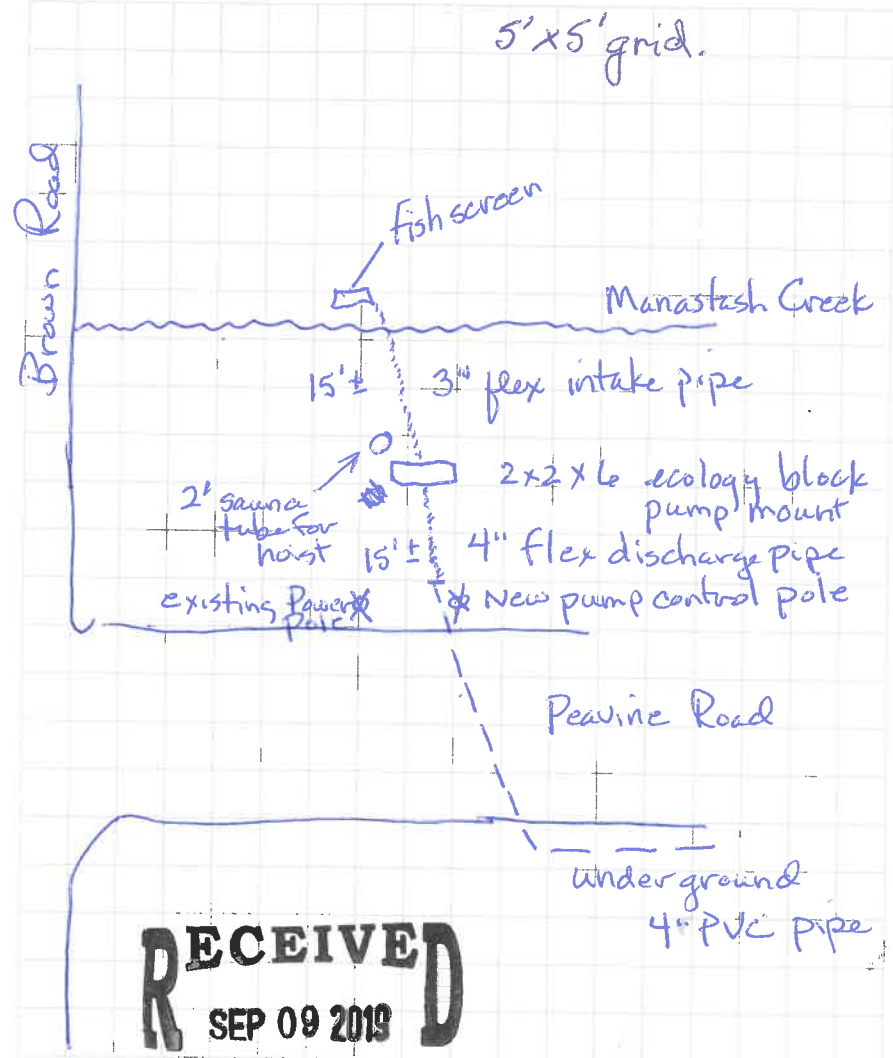

Kittitas Co. CDS Service Quality. Reliability.

PHOENIX, AZ 7310 W. Roosevelt, Suite 34 • Phoenix, AZ 85043 • (888) 936-9201 • Fax (623) 936-9550
 LOS ALAMITOS, CA 3651 Sausalito St. • Los Alamitos, CA 90720 • (800) 321-4314 • Fax (562) 598-2740
 TRACY, CA 1398 Mariani Court, Unit 120 • Tracy, CA 95376 • (800) 491-7999 • Fax (209) 832-6311
 SEATTLE, WA 18340 Andover Park West • Tukwila, WA 98188 • (800) 243-3939 • Fax (206) 575-6455
 WOODBURN, OR 2775 N. Front St. • Woodburn, OR 97071 • (800) 942-4041 • Fax (503) 980-2068

www.gratingpacific.com email: sales@gratingpacific.com