


LOCATION MAP

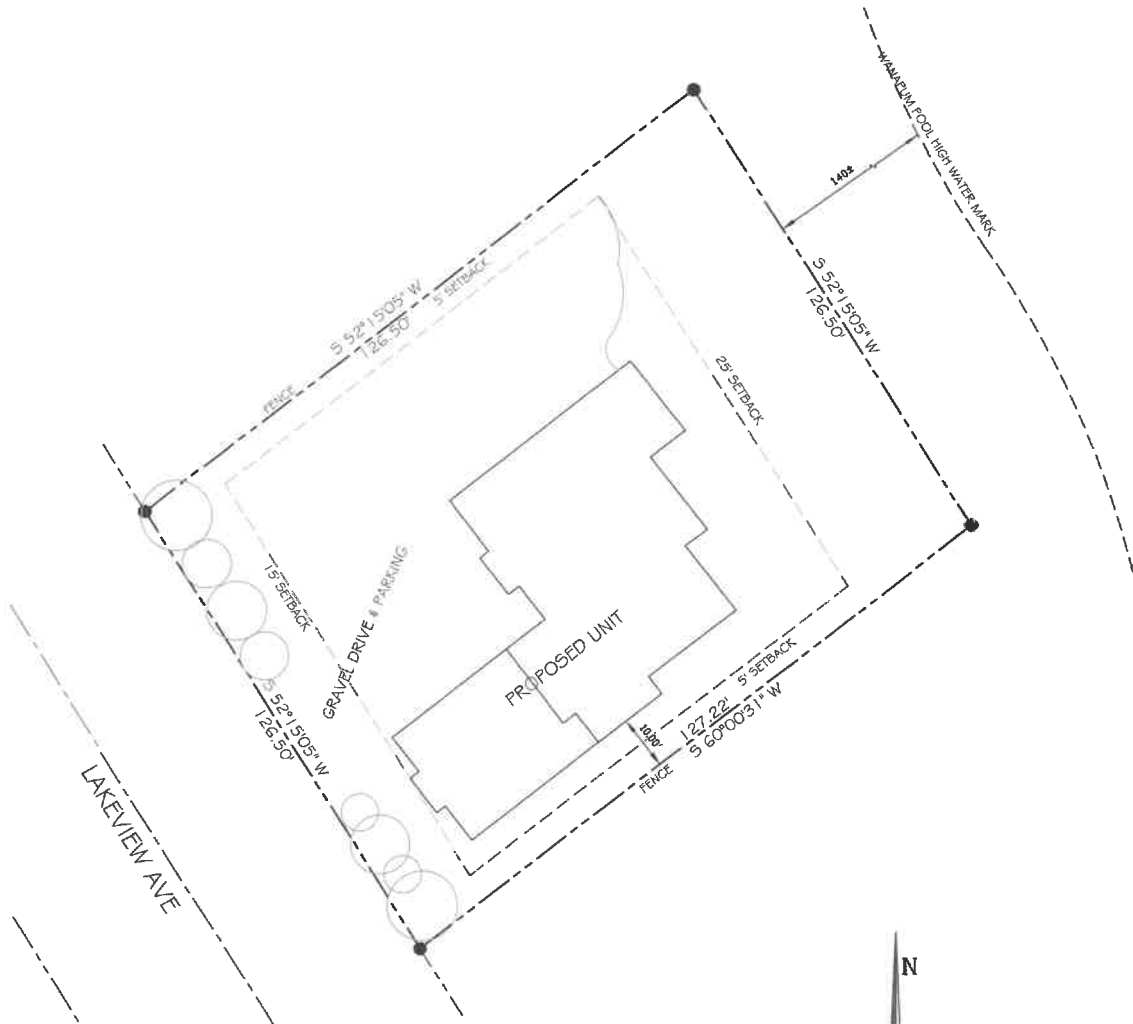

MARK & LYNN TUFFERS

**20640 SE 127TH ST.
ISSAQUAH, WA 98027-8534**

NOTES:

- SEWER & WATER FROM CITY SYSTEM
- DIMOLITION OF GARAGE & EXISTING RESIDENCE REQ.

PARCAL I.D.: 040933
MAP NO: 17-23-19050-0108

DATE: 1 JULY 2021
PH. 509 925 3528
ELLENSBURG, WA. 98926

SITE PLAN

PARCAL ADDRESS:
550 LAKEVIEW AVE

