


The top and bottom wires would be at the heights listed 18" and 40". Unlike the example fence below, smooth wire will be used, and barbed wire **WILL NOT BE USED**.

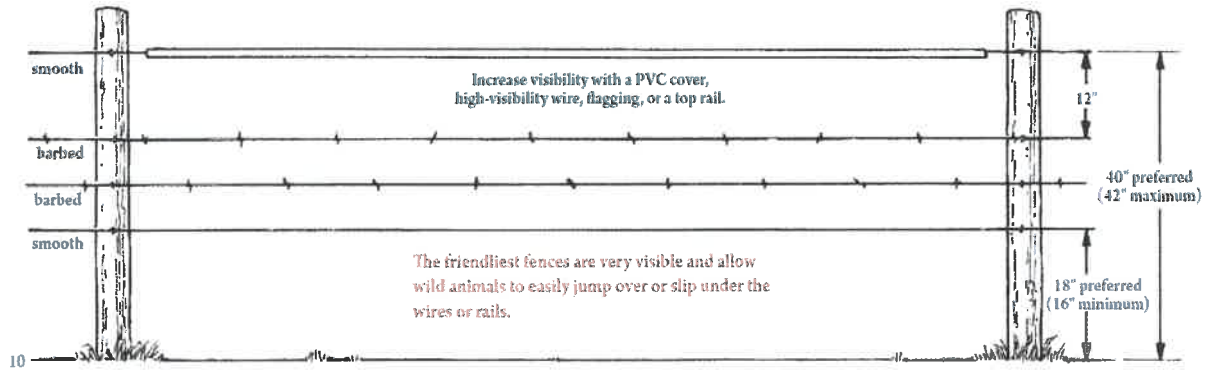

Fence example