

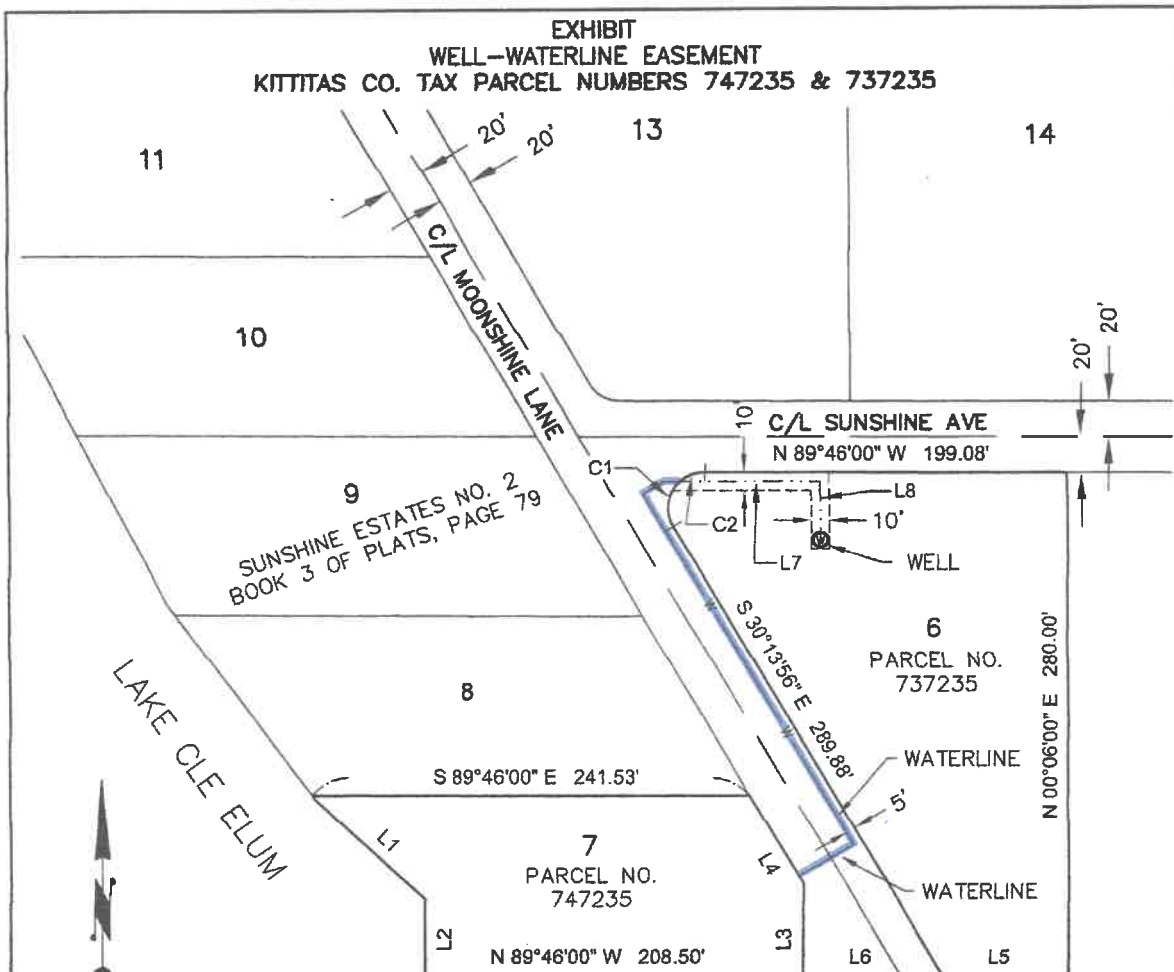


**EXHIBIT
WELL-WATERLINE EASEMENT
KITITITAS CO. TAX PARCEL NUMBERS 747235 & 737235**

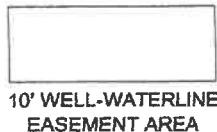

CURVE TABLE			
CURVE #	RADIUS	LENGTH	DELTA
C1	20.00'	42.05'	120°27'56"
C2	20.00'	14.45'	41°24'35"

LINE TABLE		
LINE #	DIRECTION	DISTANCE
L1	N 46°57'00" W	82.00'
L2	N 0°06'00" E	42.11'
L3	S 0°14'00" W	50.99'
L4	S 30°13'56" E	56.85'
L5	S 89°46'00" E	70.00'
L6	N 89°46'00" W	76.41'
L7	S 89°46'00" E	75.85'
L8	S 0°14'00" W	37.52'

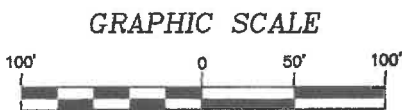

Encompass
ENGINEERING & SURVEYING

Western Washington Division
165 NE Jasper Street, Suite 201 • Issaquah, WA 98027 • Phone: (425) 292-0250 • Fax: (425) 291-1955
Eastern Washington Division
407 Southwater Blvd. • Cle Elum, WA 98922 • Phone: (509) 674-7433 • Fax: (509) 674-7419

PREPARED FOR
DAVE SHULER

JOB NO. 19006
DATE: 05/2019
SCALE: 1" = 100'

1
SHEET