



RECEIVED
 JUL 26 2023

Kittitas County CDS

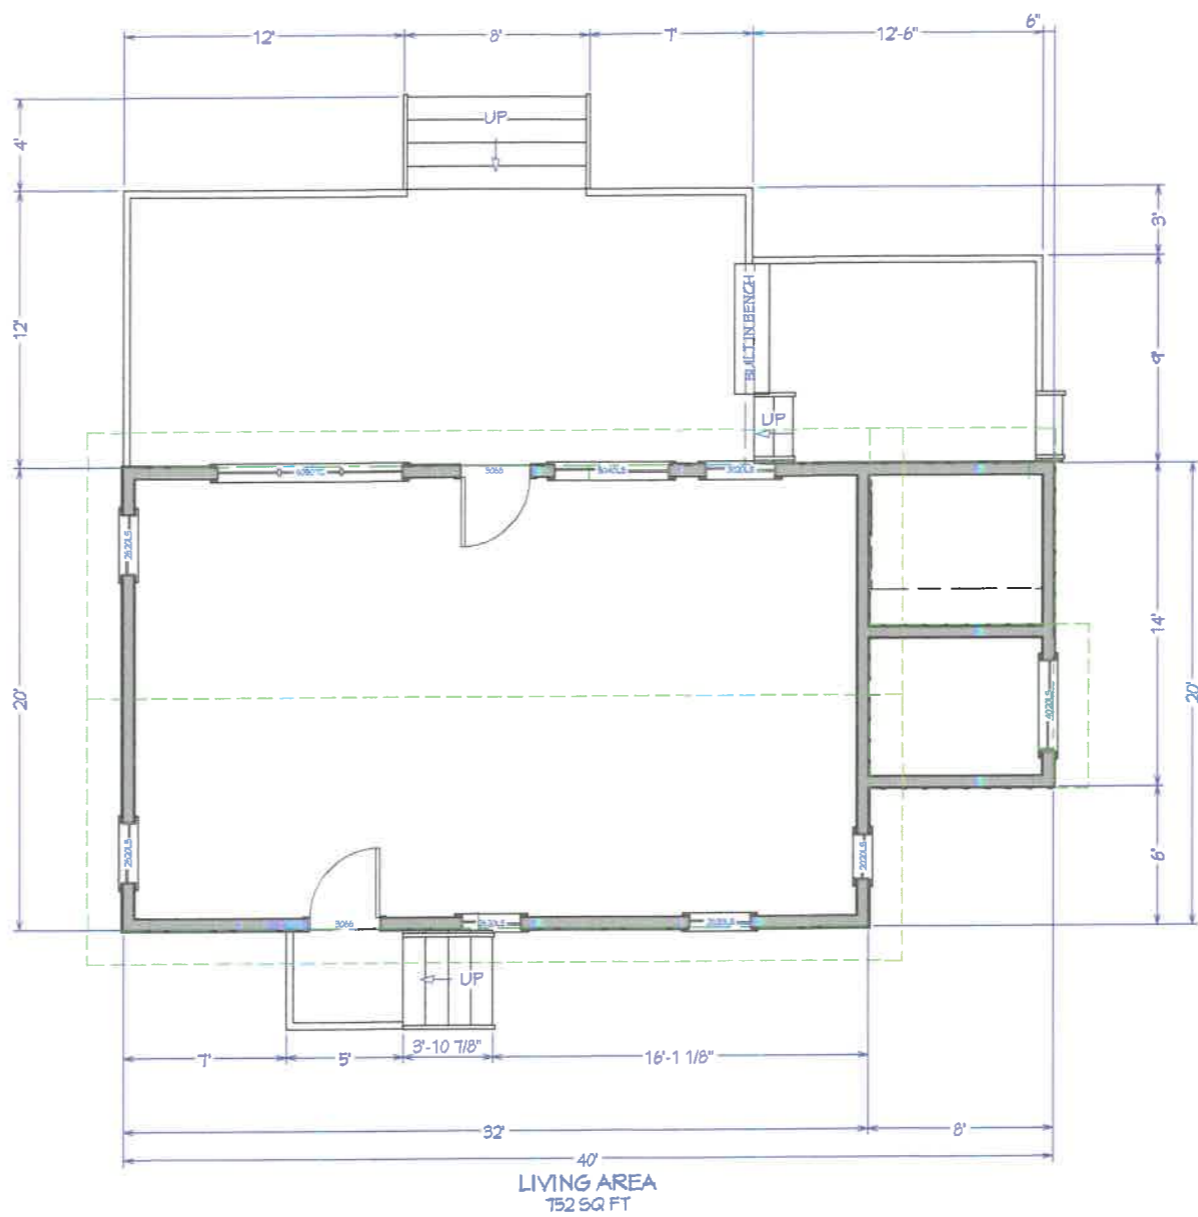


RECEIVED
 JUL 26 2023


Kittitas County CDS

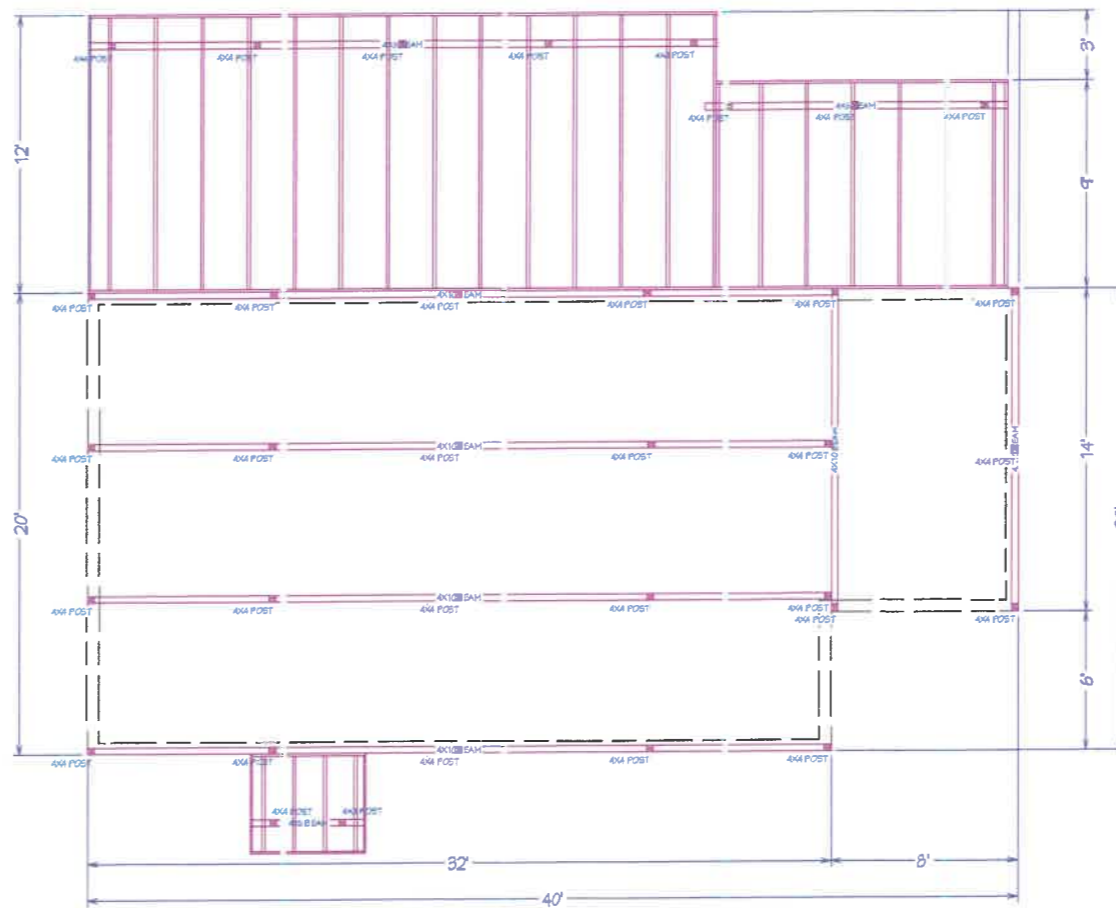

RECEIVED
 JUL 20 2011
 Kititas County CDS

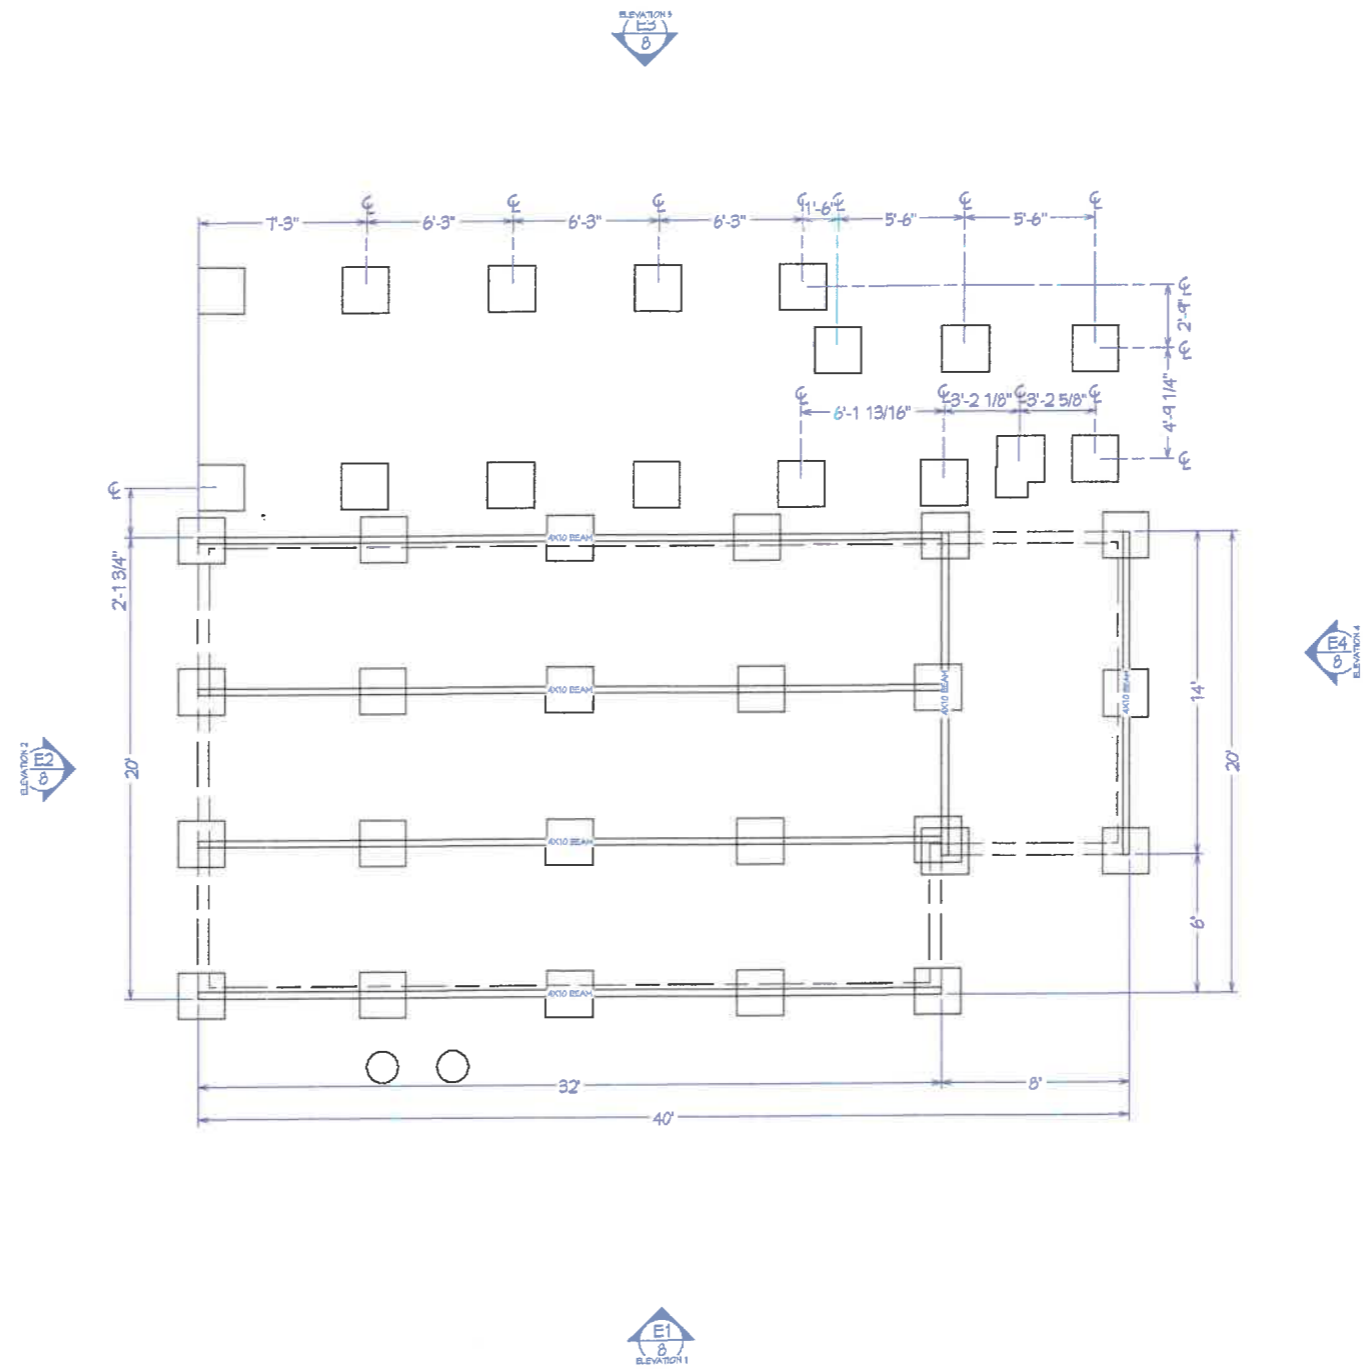


RECEIVED
 JUL 26 2023
 Kittitas County CDS

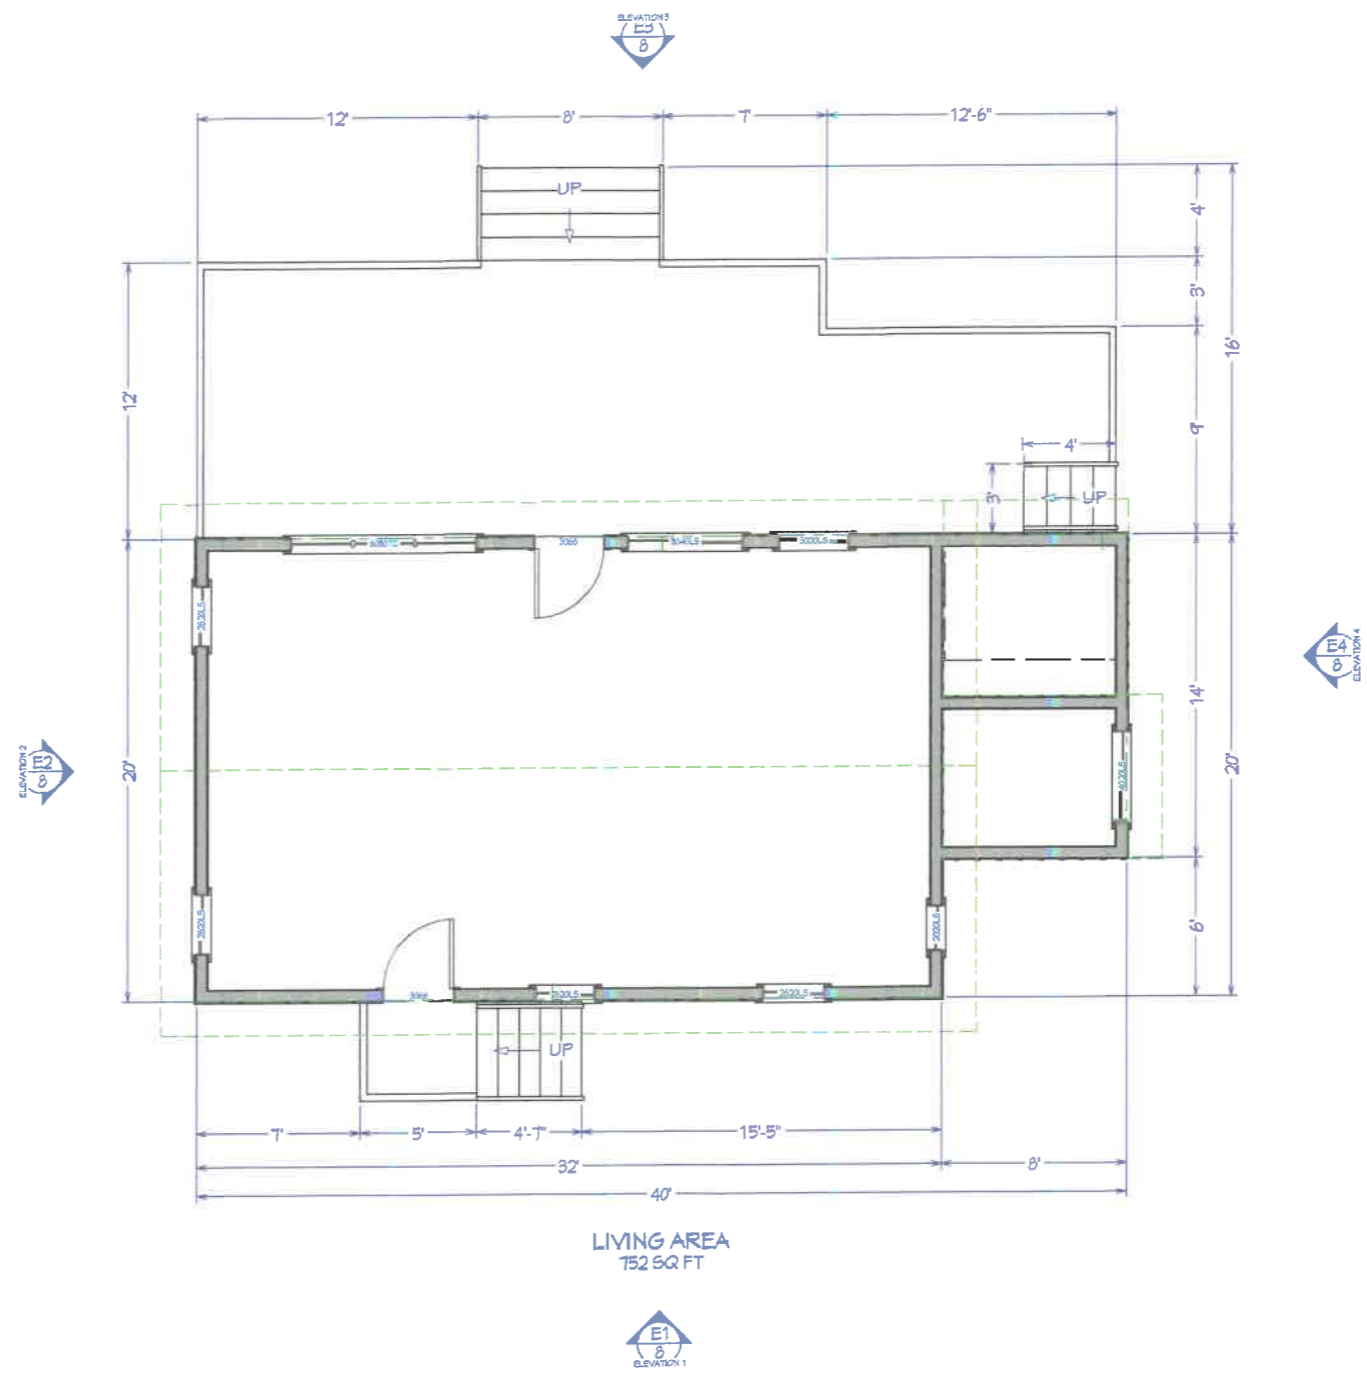

LIVING AREA
752 SQ FT


RECEIVED
JUL 26 2023
Kittitas County CDS

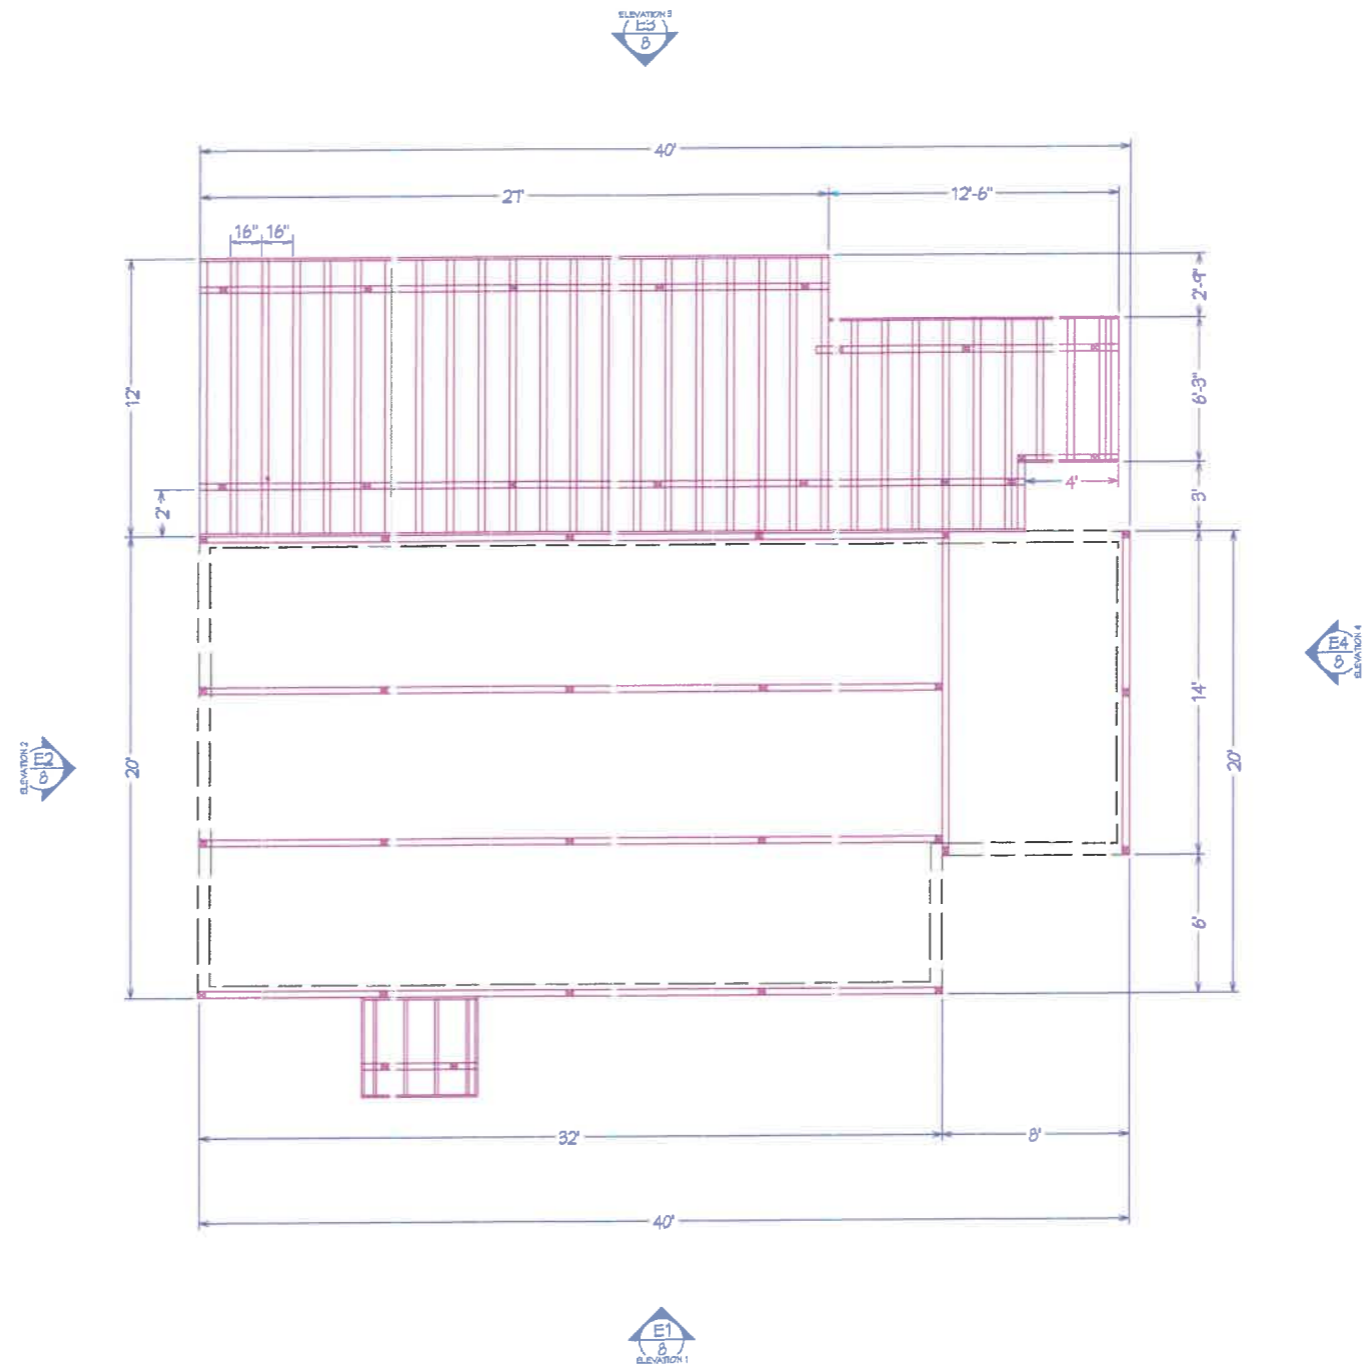


RECEIVED
 JUL 26 2023
 Kittitas County CDS




Elevation 1

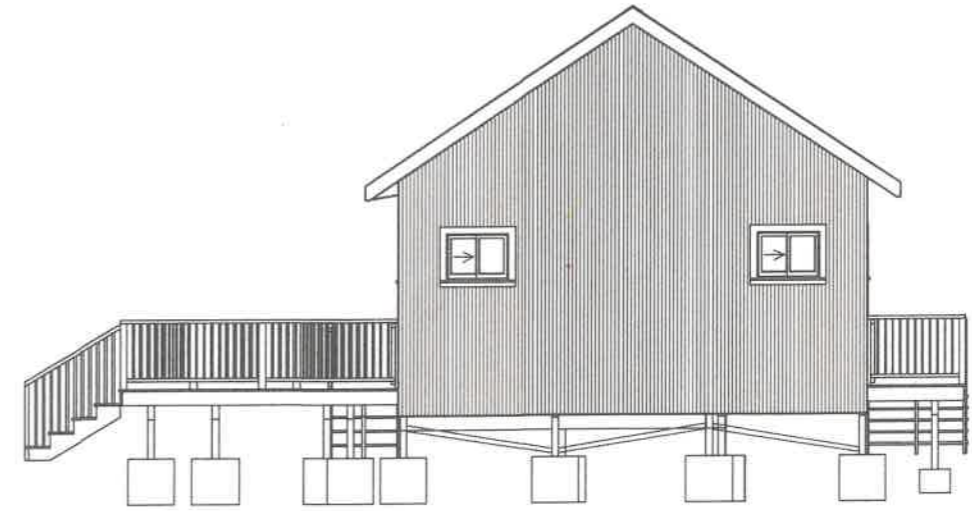

Elevation 2

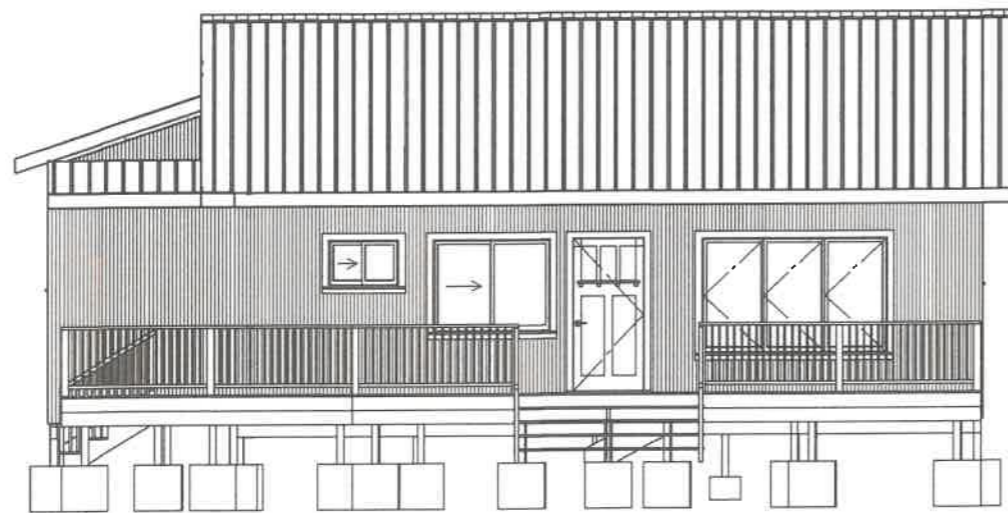

Elevation 3

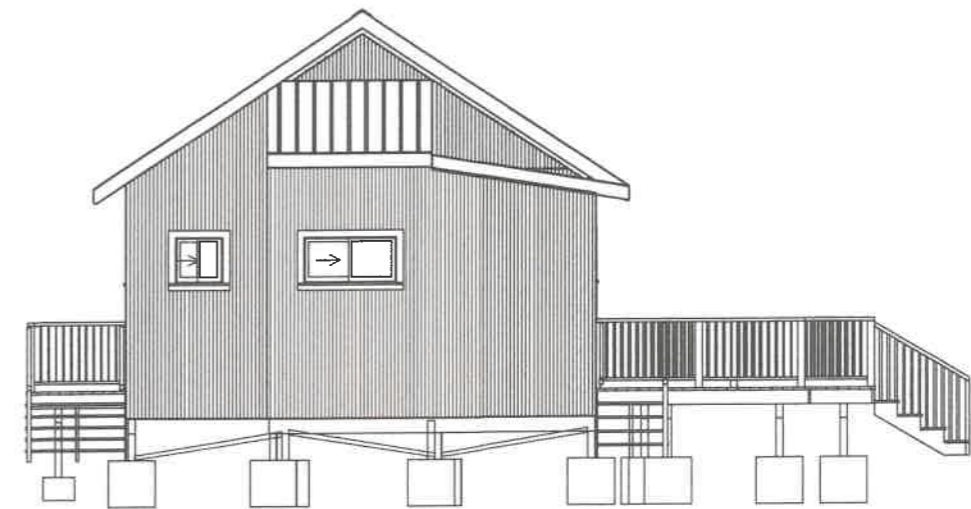

Elevation 4

RECEIVED
JUL 26 2023
Kittitas County CDS