


0 1,500 3,000 6,000 Feet

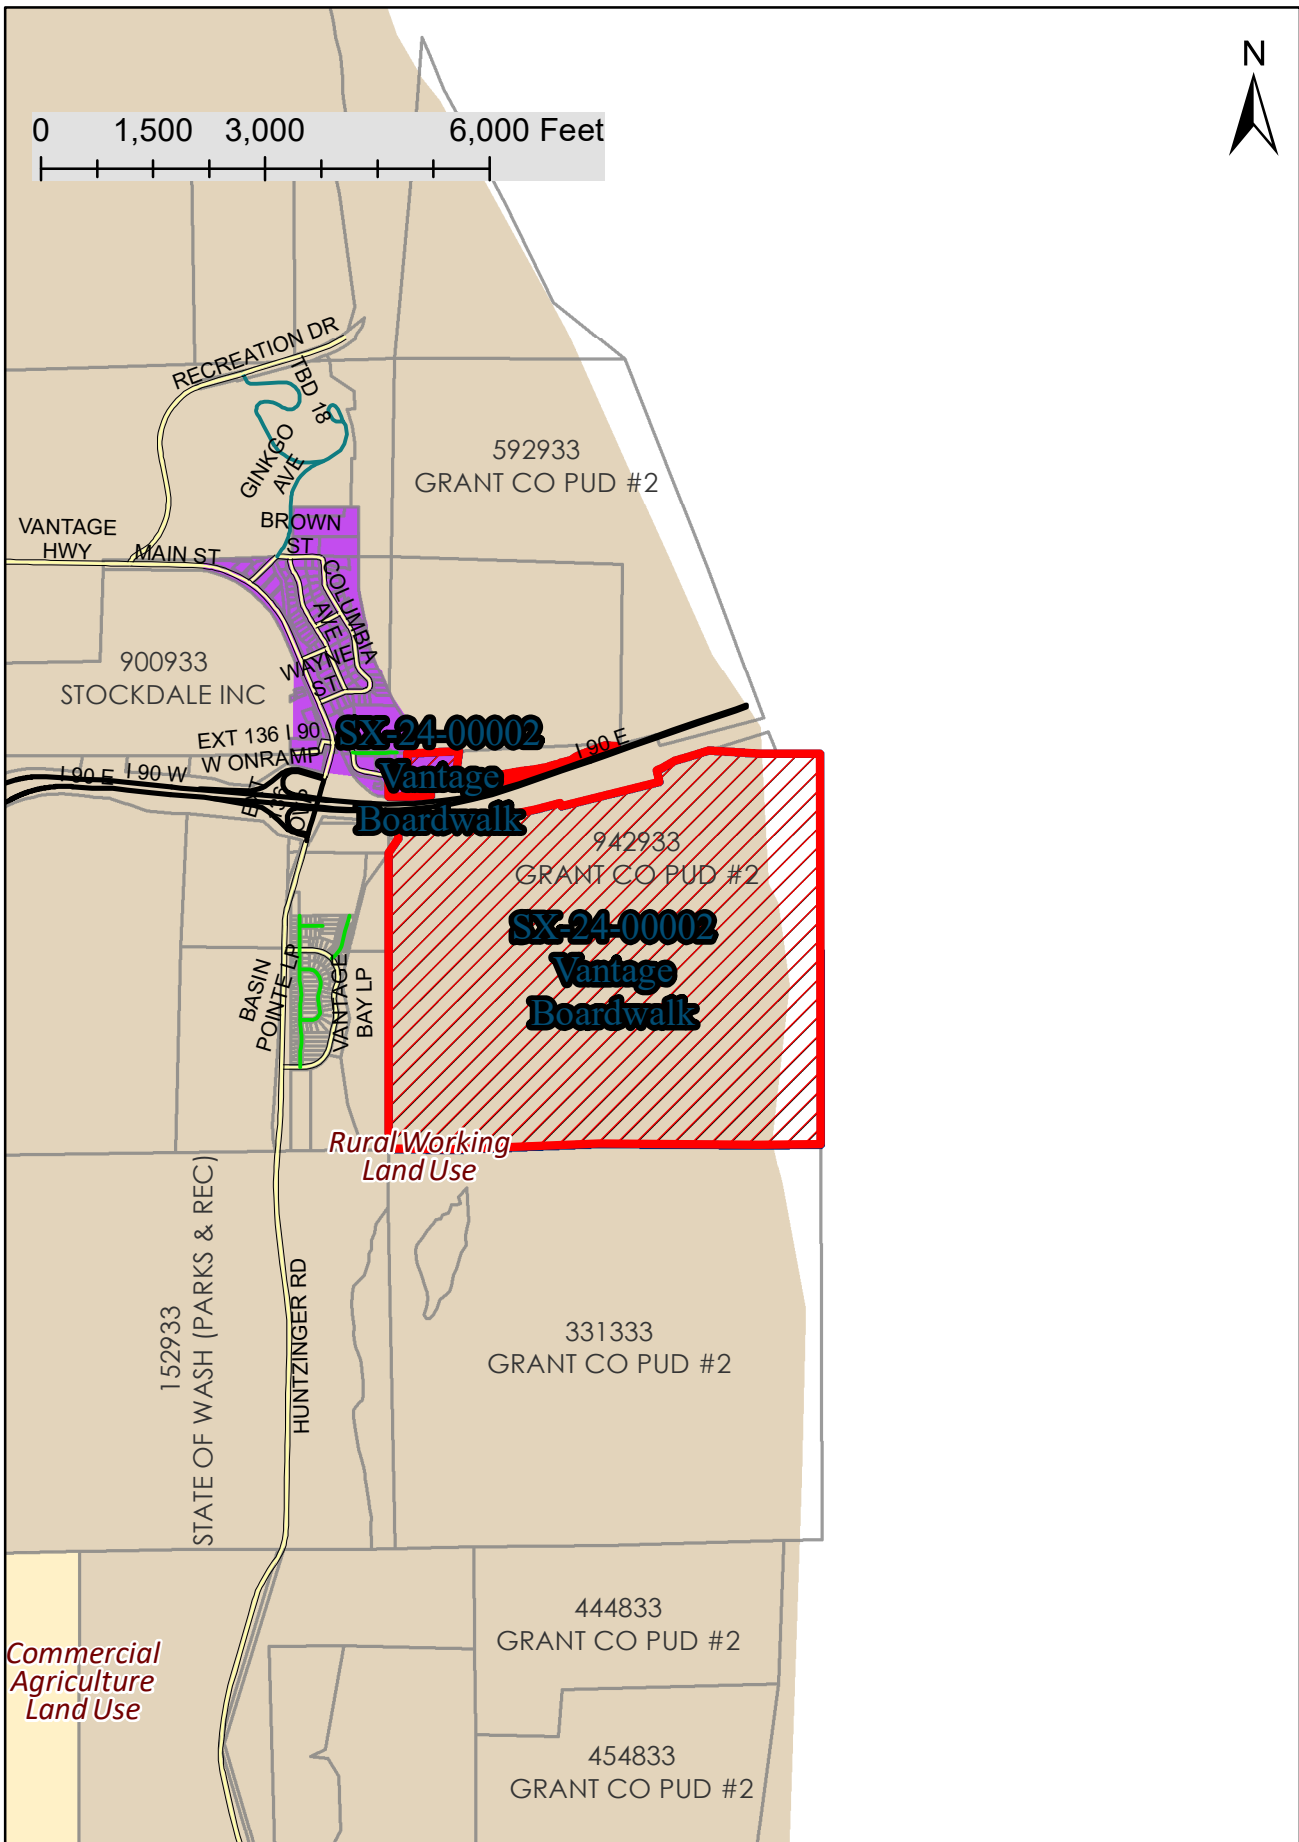

SX-24-00002 Vantage Boardwalk

Land Use Map