




0 1,000 2,000 4,000 Feet

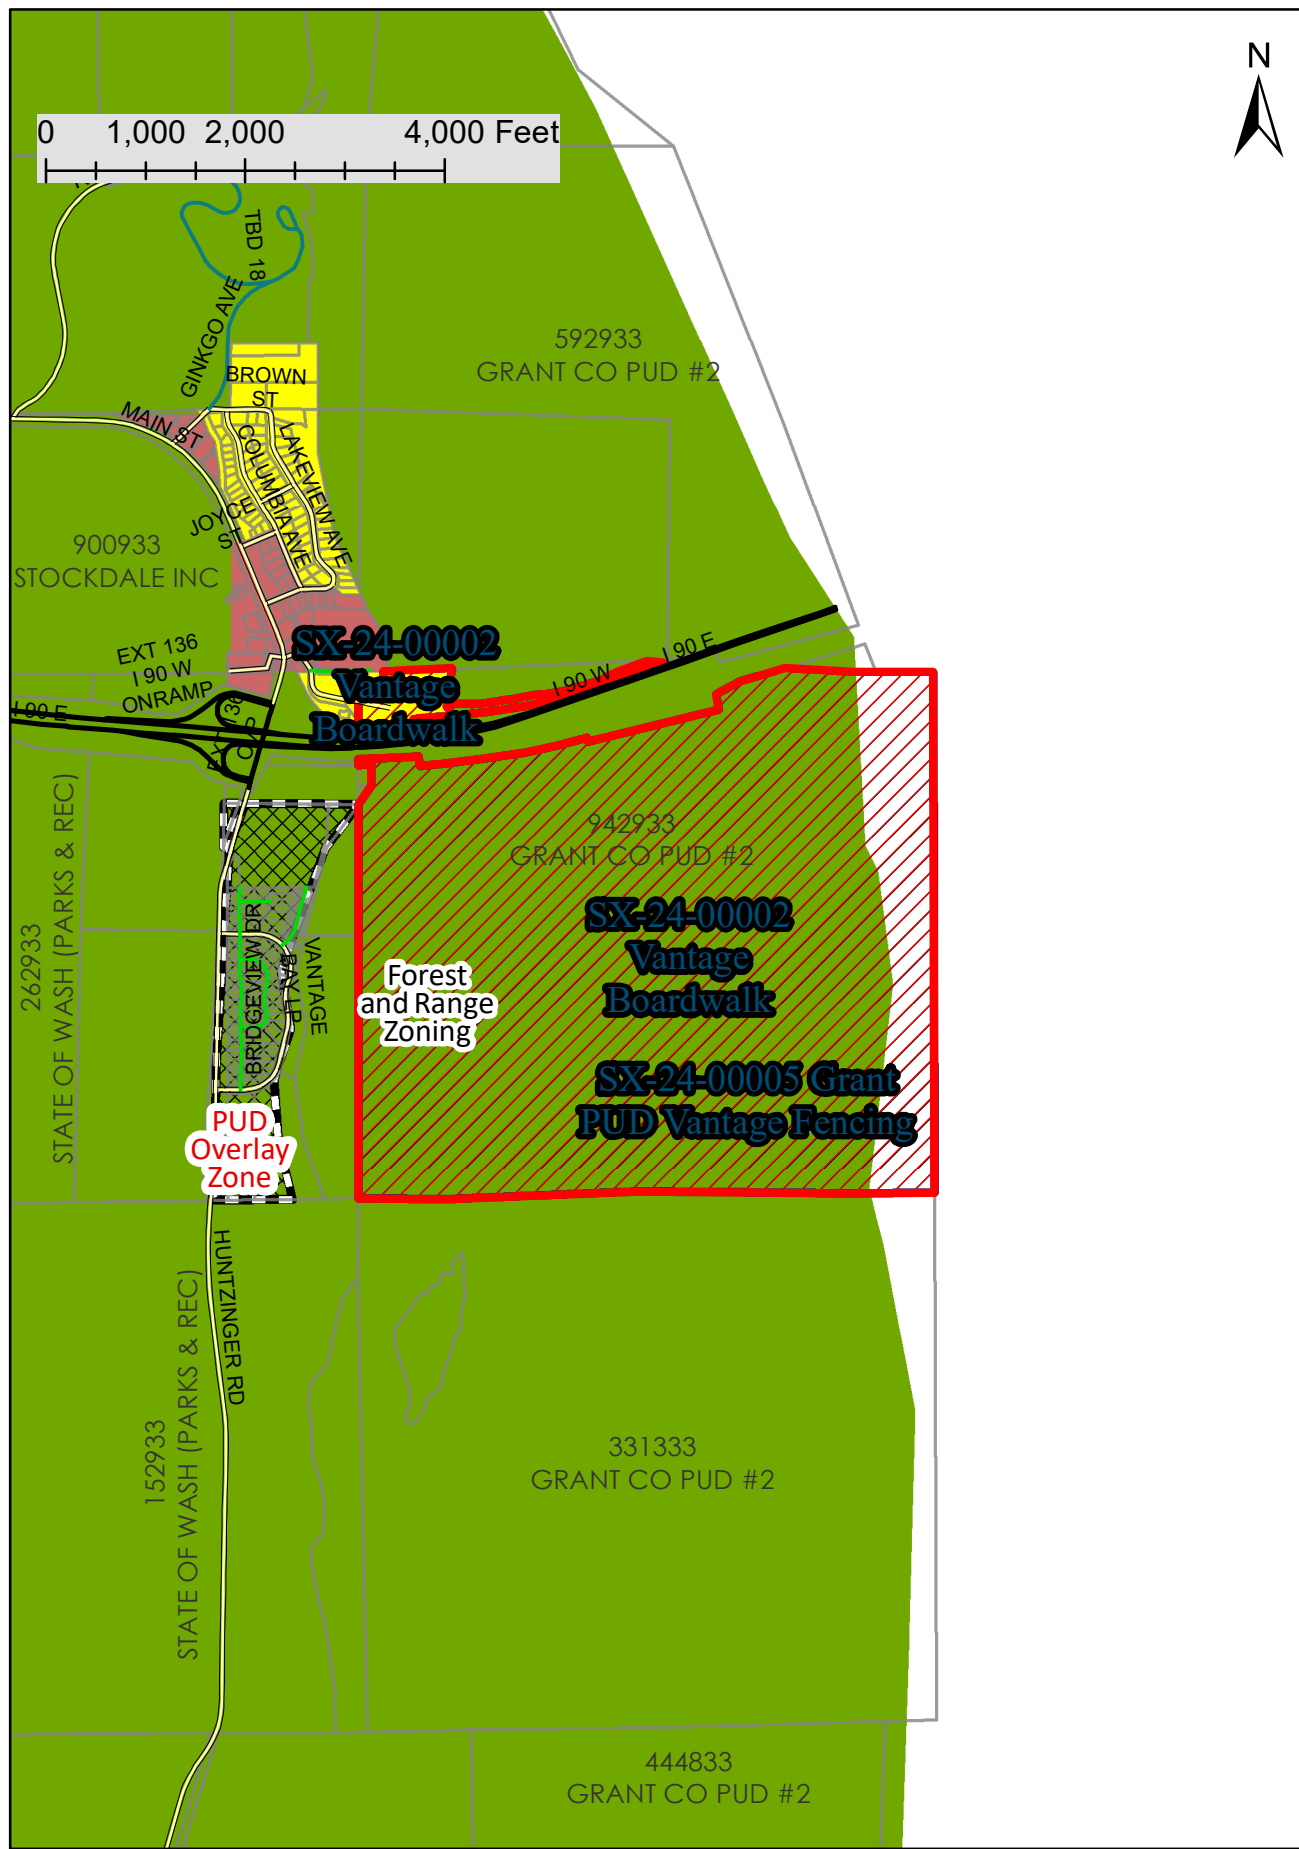

**SX-24-00005 Grant PUD
Vantage Fencing**

Zoning Map