




# TALMADGE ROAD

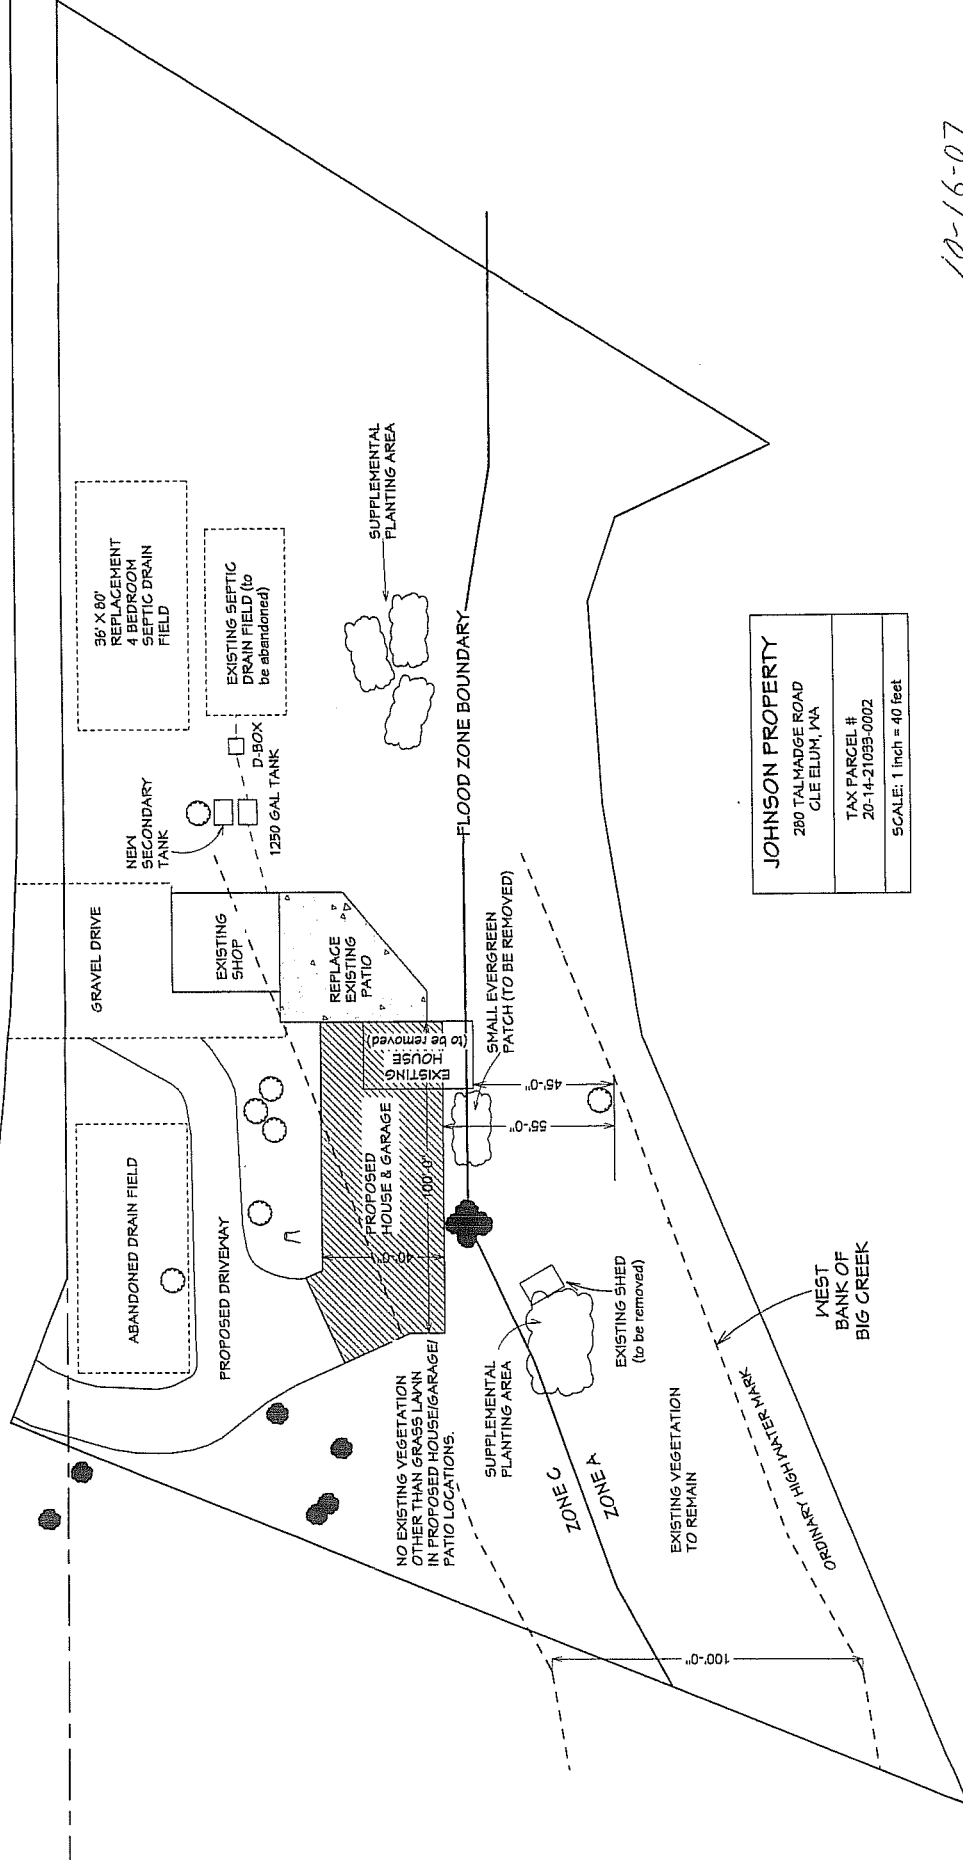

|                                   |                  |
|-----------------------------------|------------------|
| <b>JOHNSON PROPERTY</b>           |                  |
| 280 TALMADGE ROAD<br>CLE ELUM, IA |                  |
| TAX PARCEL #                      | 20-14-21093-0002 |
| SCALE:                            | 1 inch = 40 feet |

10-16-07

NO EXISTING VEGETATION OTHER THAN GRASS LAWN IN PROPOSED HOUSE/GARAGE/PATIO LOCATIONS.

SUPPLEMENTAL PLANTING AREA

EXISTING SHED (to be removed)

EXISTING VEGETATION TO REMAIN

WEST BANK OF BIG CREEK

ORIGINAL HIGH WATER MARK

FLOOD ZONE BOUNDARY

ZONE C

ZONE A

SMALL EVERGREEN PATCH (TO BE REMOVED)

SUPPLEMENTAL PLANTING AREA

36' X 80' REPLACEMENT 4 BEDROOM SEPTIC DRAIN FIELD

EXISTING SEPTIC DRAIN FIELD (to be abandoned)

NEW SECONDARY TANK

D-BOX

1250 GAL TANK

GRAVEL DRIVE

EXISTING SHOP

REPLACE EXISTING PATIO

EXISTING HOUSE

PROPOSED HOUSE & GARAGE

ABANDONED DRAIN FIELD

PROPOSED DRIVEWAY

55'-0"

45'-0"

100'-0"