


RECEIVED
 SEP 12 2019
 Kittitas Co. CDS

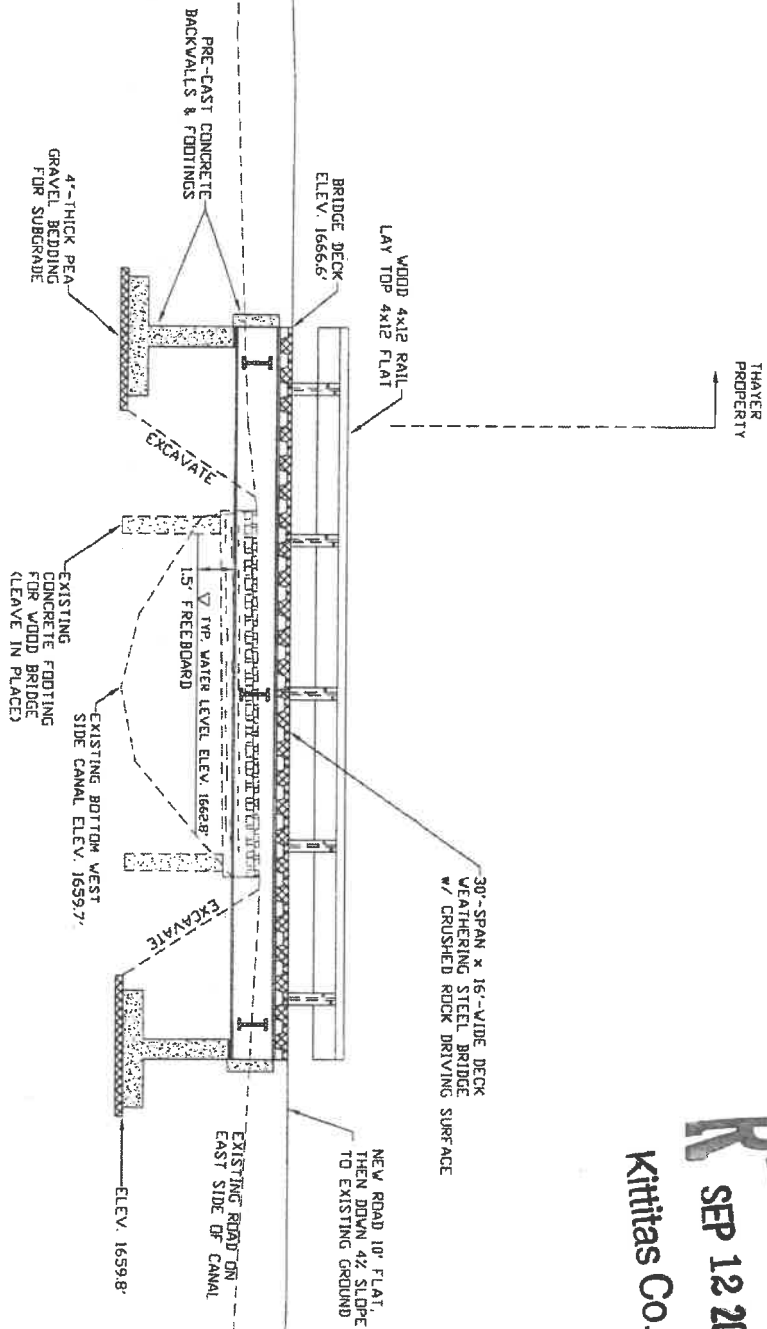

RAY & SHARON THAYER
 PARCEL No. 991877
 ELLENSBURG, WA 98926
 PAUL TAPPEL (ENGINEER)
 3100 S. 24th STREET SW
 BRIER, WA 98036 425-482-6420

THAYER PROPERTY DEVELOPMENT
 FOR SINGLE FAMILY RESIDENCE
 SECTION AT MIDDLE OF BRIDGE
 DRAWING 5

SEPTEMBER 2019