



1- 4' x 8' DOUBLE FACE SIGN CABINET  
(PRIVILEGE SIGN)

2- 3' X 7' 8" SINGLE FACE MESSAGE CENTERS  
MOUNTED BACK TO BACK

*Engineering  
will meet the  
size of the new  
sign*

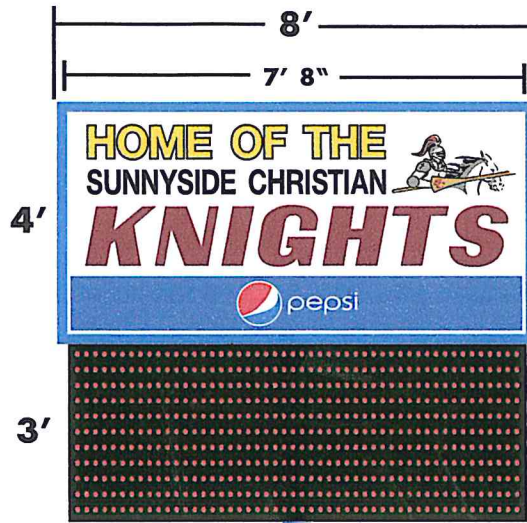

AUG 23 2010

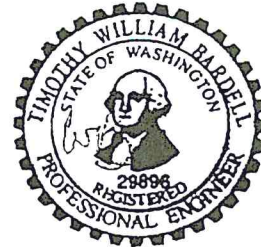

12' to Grade

- 6" Square Tube  
(3/16" Min. Wall)

- 6" pole - 12' to grade
- Top of Display 19' to grade
- Base 4' x 4' x 5' concrete

Crown 1/2" Min.  
GRADE

(51" Min.)

5'

4' x 4' x 5'  
Base

4'