


LEGEND

- FOUND REBAR
- utility pole
- ⊕ Guy Anchor
- x — FENCE
- ⊙ Test Pit
- 1507.0 — Minor Contour
- 1505.0 — Major Contour

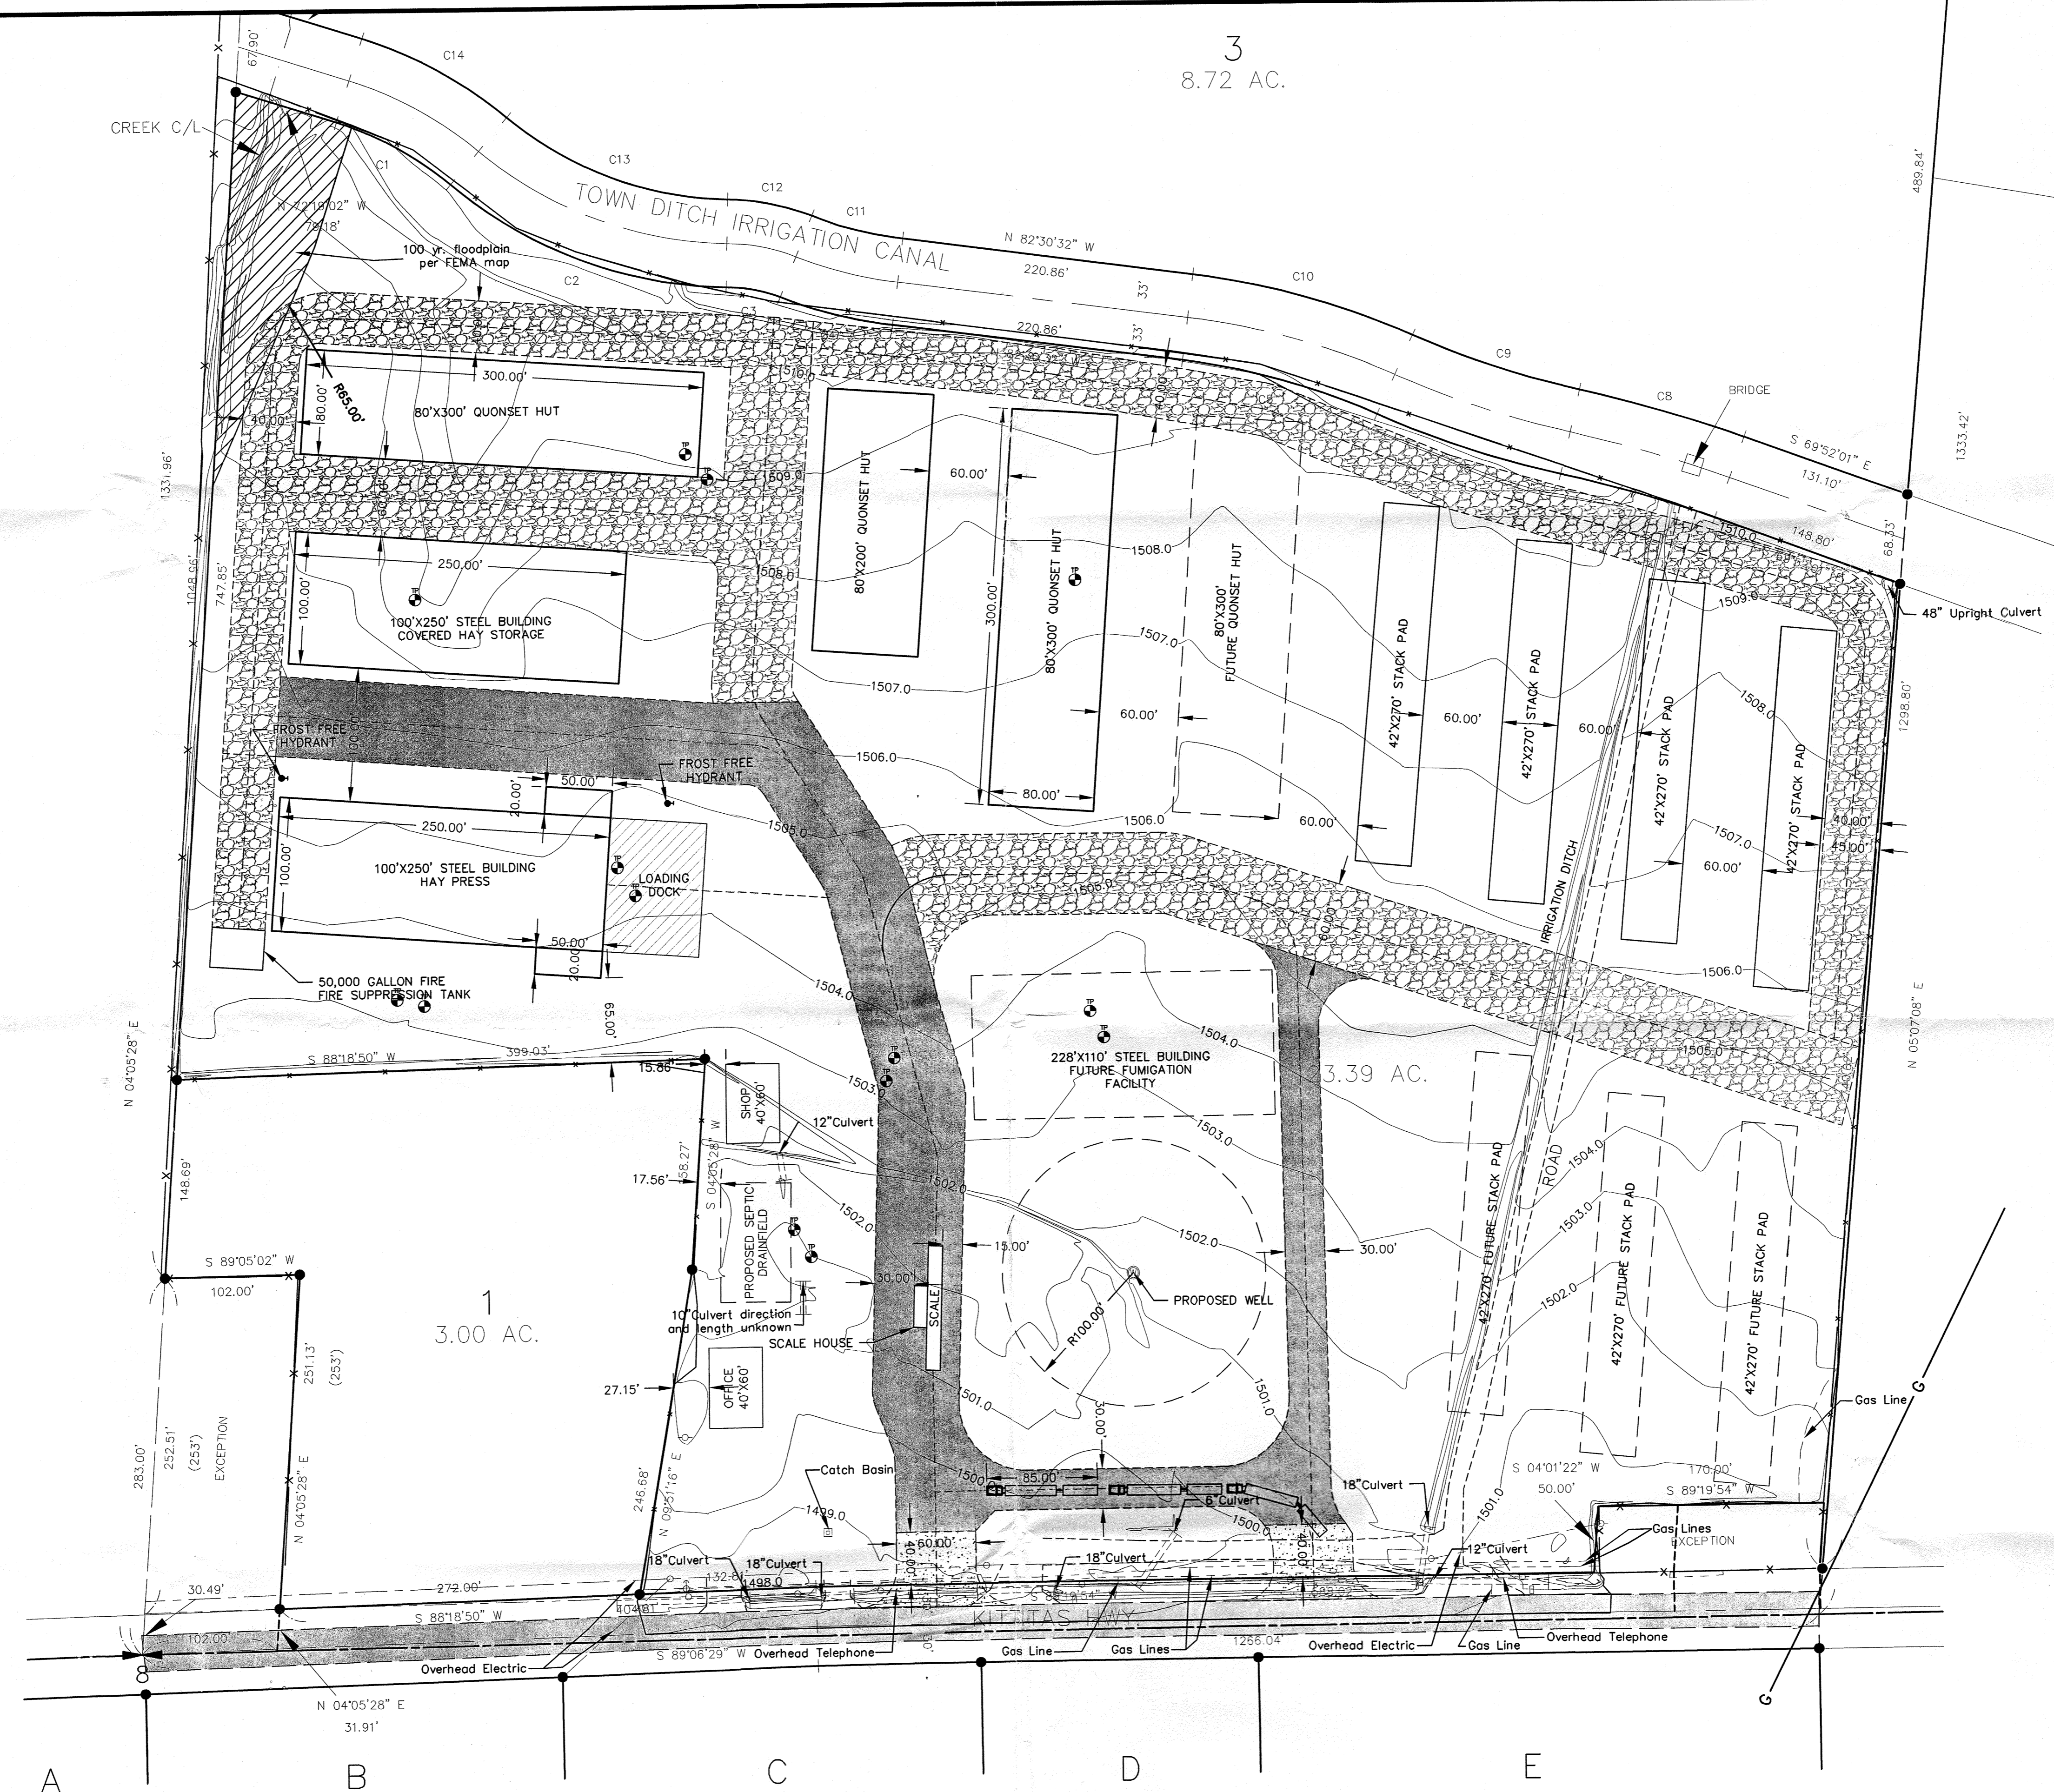


PRELIMINARY

OCT 26 2011
KITTITAS COUNTY
CDS

No.	Date	Ckd.	Appr.	Revisions
3.	10/25/11			ISSUED FOR REVIEW
2.	10/18/11			ISSUED FOR REVIEW
1.	10/14/11			ISSUED FOR REVIEW

Drawn	Date
DDC	10/20/11
Designed	Date
DDC	10/20/11
Checked	Date

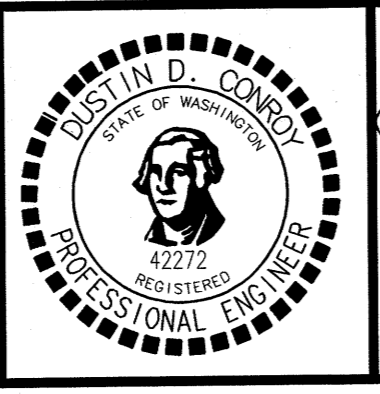

Pioneer Surveying & Engineering, Inc.
Civil Engineering and Land Planning
125 Simcoe Drive
Goldendale, Washington 98620
Phone: (509) 773-4945, Fax: (509) 773-5888, E-Mail: psee@gorge.net

VERTICAL DATUM:
HORIZONTAL DATUM:
CADD FILE NAME: ELLENSBURG HAY

SCALE
HORIZ. NTS
VERT. NA
BAR IS ONE INCH ON ORIGINAL DRAWING.
IF NOT ONE INCH ON THIS SHEET, ADJUST SCALES ACCORDINGLY.

Northern, Inc.
Consulting Engineers Environmental Scientists
Constructional Material Testing
722 N 16TH AVENUE, SUITE 31
YAKIMA, WA 98902
Phone: (509) 248-9748, (541) 564-0991
Fax: (509) 248-4220
email: gnnorthern@gnnorthern.com

STONE WINGS II IMPORT EXPORT INC.
HAY PRESS FACILITY
KITTITAS COUNTY, WA

SITE SHEET
1