




DRAINAGE & STORMWATER PLAN  
SCALE 1"=10'

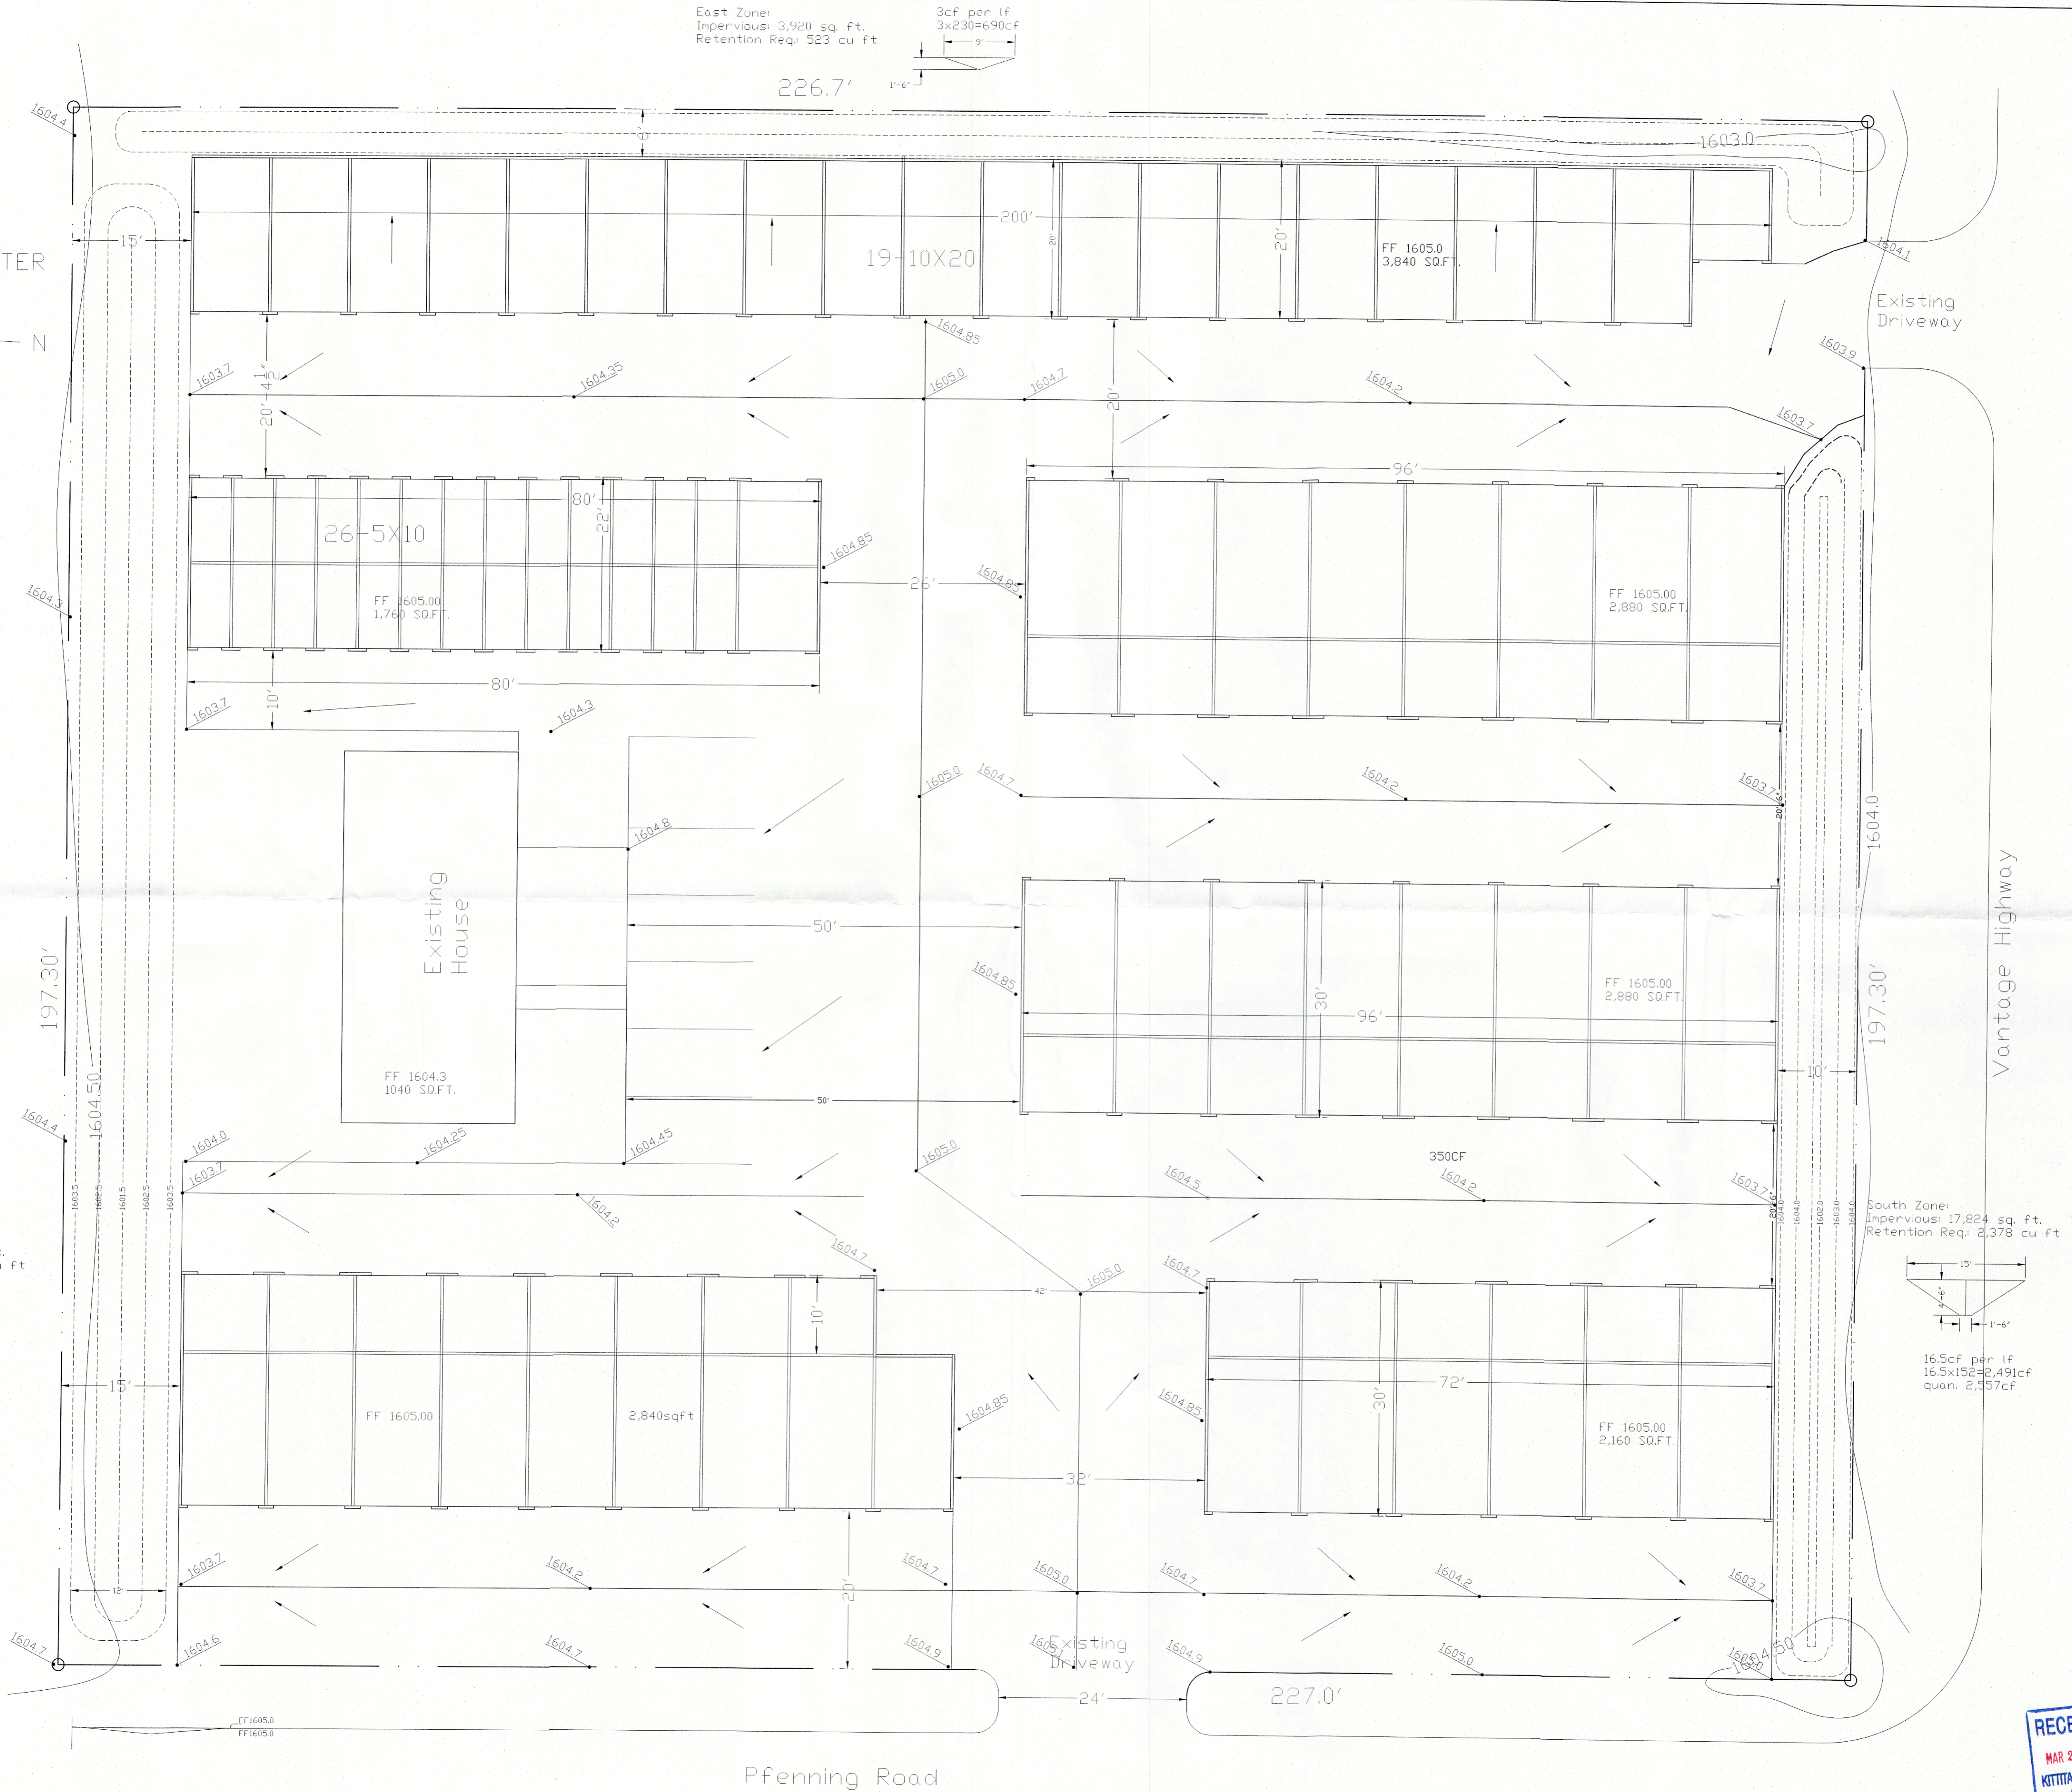

East Zone:  
Impervious: 3,920 sq. ft.  
Retention Req: 523 cu ft

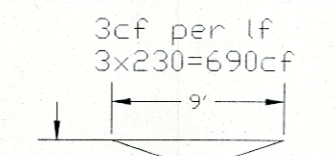


North Zone:  
Impervious: 15,310 sq. ft.  
Retention Req: 2,043 cu ft

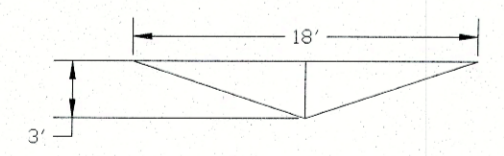

12cf per lf  
12x184=2,208cf  
quan. 2,208cf

South Zone:  
Impervious: 17,824 sq. ft.  
Retention Req: 2,378 cu ft

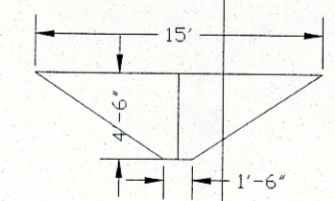

16.5cf per lf  
16.5x152=2,491cf  
quan. 2,557cf

**The Ranch Storage**  
PROJECT NAME

**Vantage Hwy**  
LOCATION

**STALDER INTERESTS, INC.**  
2000 QUARTZ MTN. DR.  
ELLENSBURG, WA 98926  
PHONE: 509-925-2012

**Storm Plan**  
SHEET TITLE

**3-21-2017**  
DATE

**Storage**  
PROJECT #

**S\_1**  
SHEET #

