


# BARB CONSTRUCTION DETAIL

Plan - Tree Bole and Roots Replace Rocks


Flow

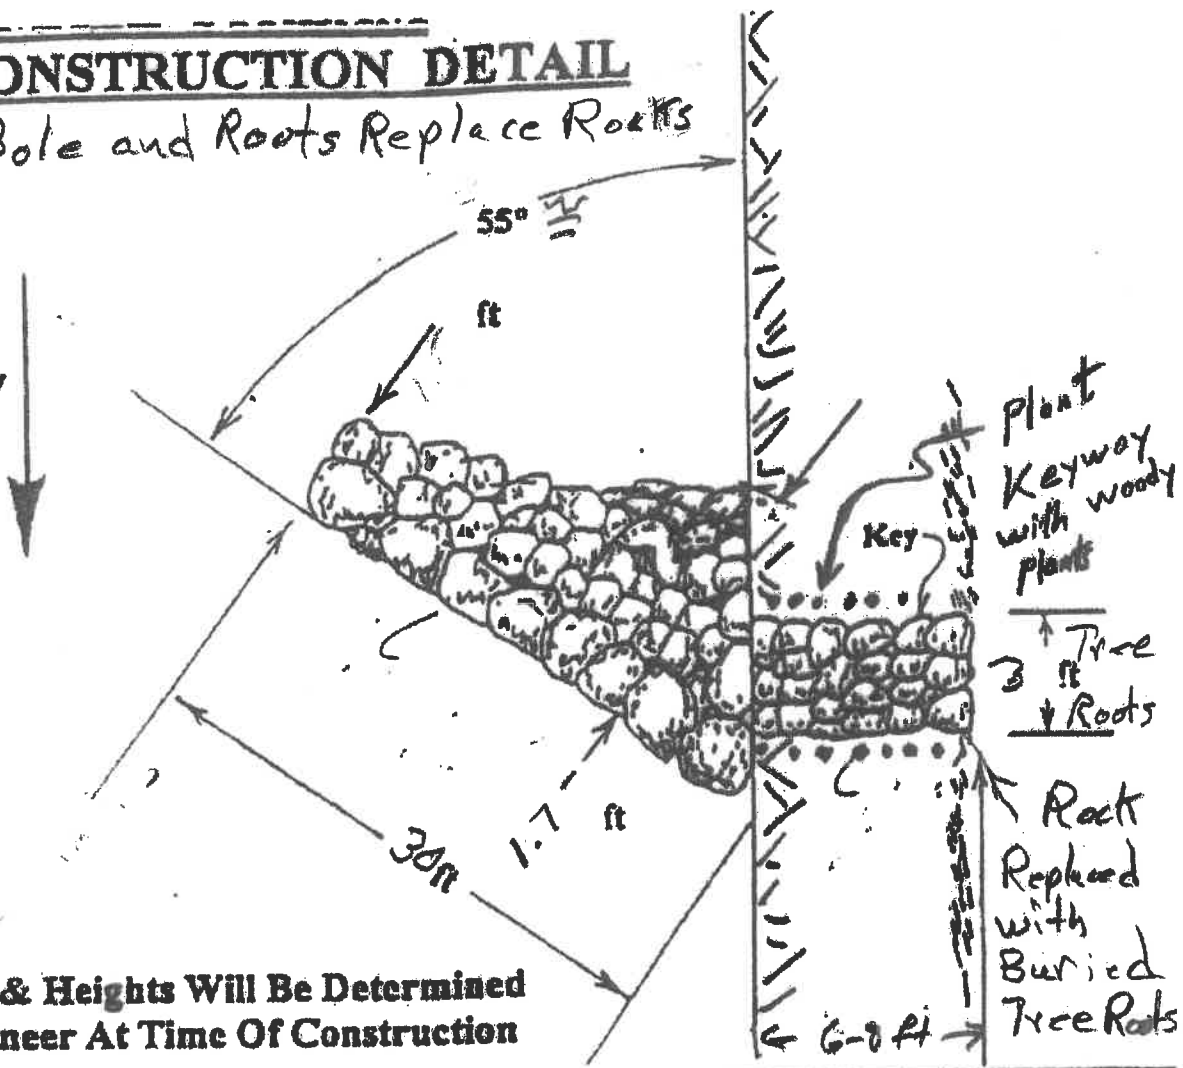

NOTE:

Final Orientation & Heights Will Be Determined by The Field Engineer At Time Of Construction

## Cross-Section

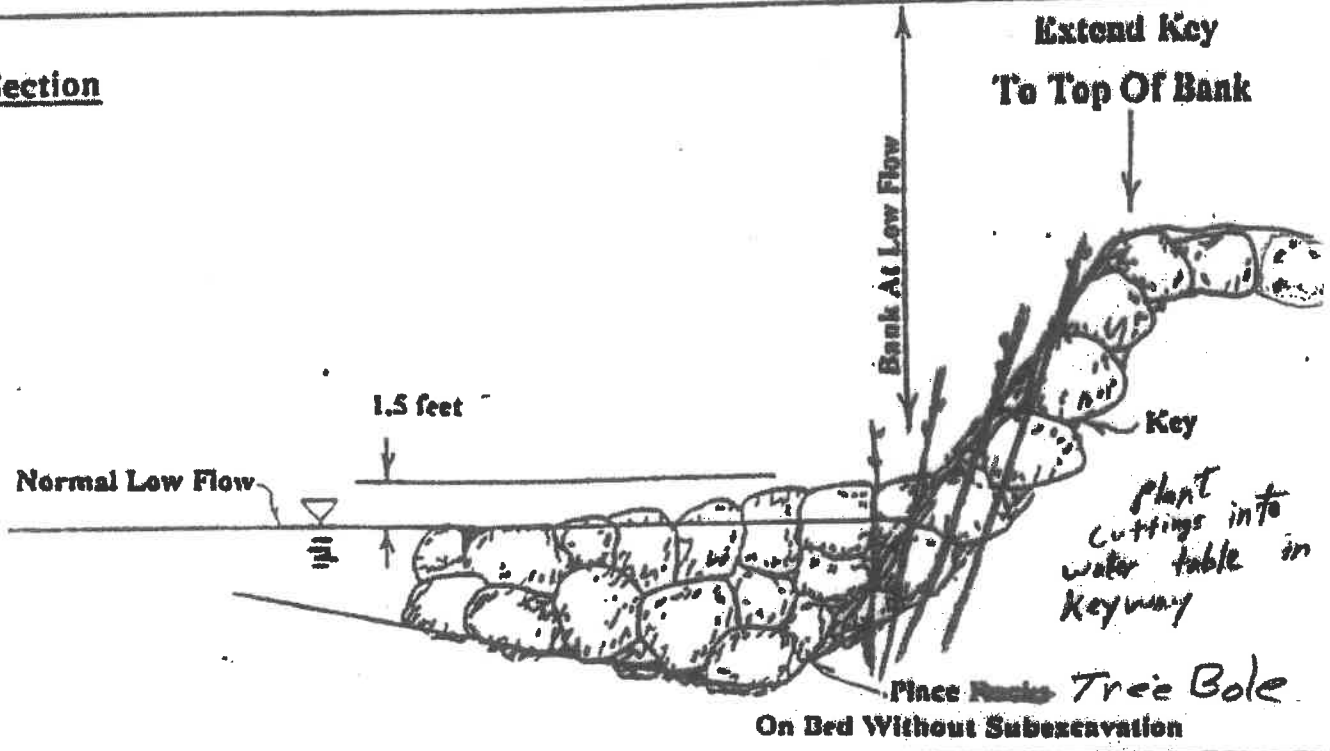

STVMA Emergency Bio-engineered Deflection Barb, 6/10/16