


**LYDGE BELL**  
PARCEL# 531336 MAP# 20-13-02051-0030  
630 SILVER CREEK RD  
EASTON WA 98922

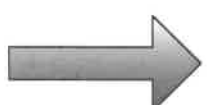

1" TO 40'  
SCALE

**PROPOSED 1142 SQFT SFR**  
1170 SQFT GARAGE (1ST FLOOR)  
1142 SQFT LIVING SPACE (2ND FLOOR)  
288 SQFT COVERED PORCH

PROPOSED 2 ACRE CLEARING OF FOREST

