


VA-16-00001

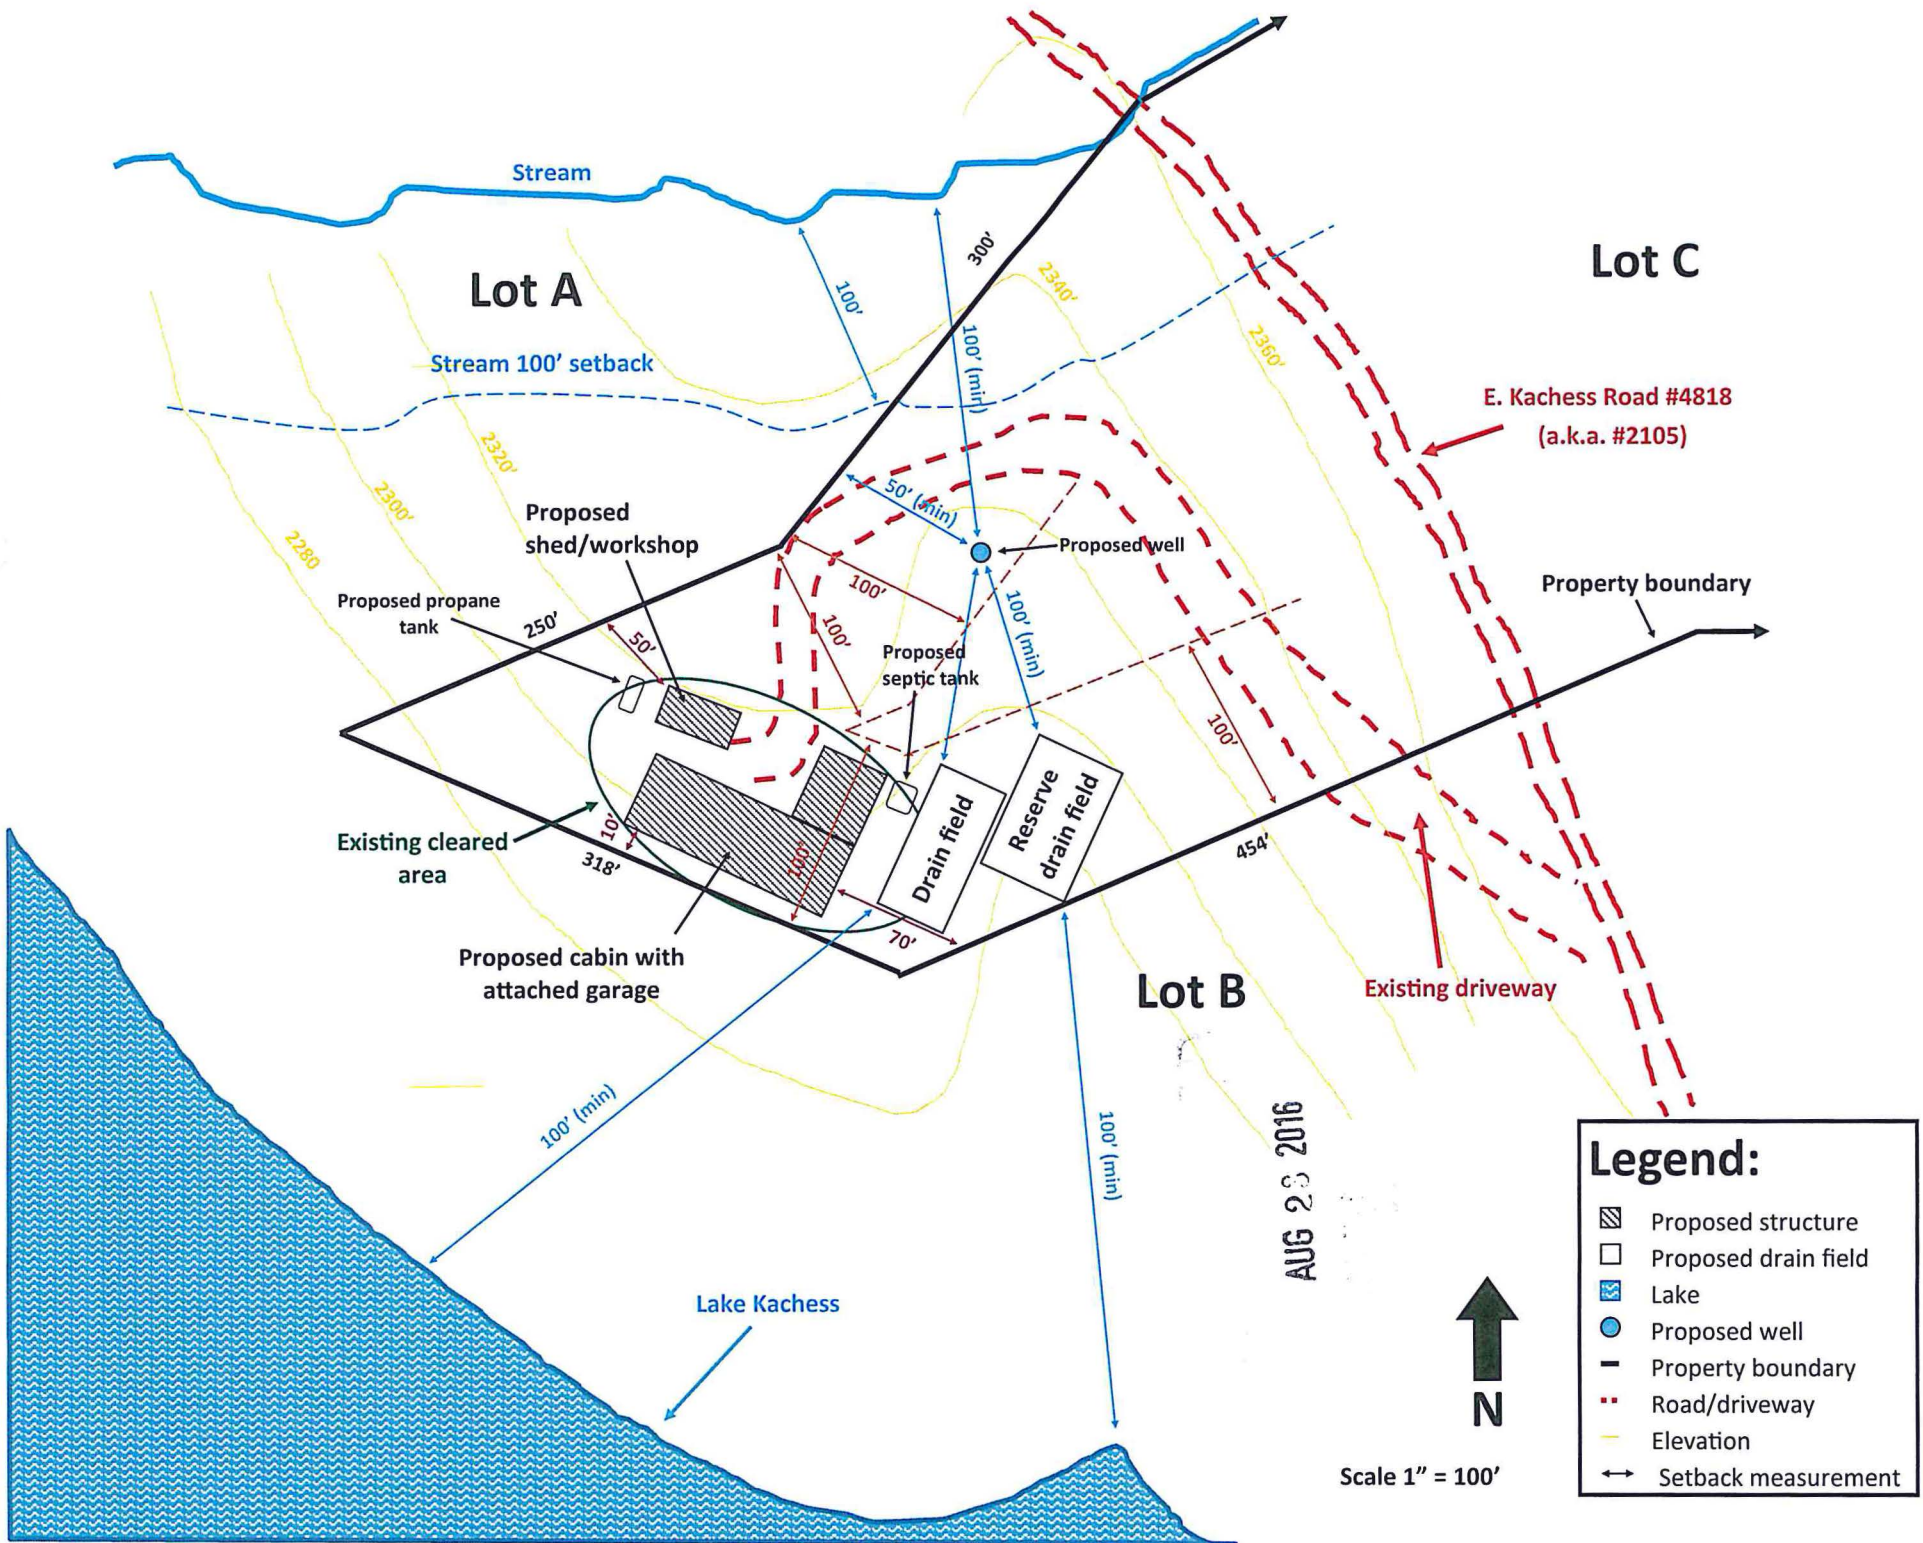

Legend:

- Proposed structure
- Proposed drain field
- Lake
- Proposed well
- Property boundary
- Road/driveway
- Elevation
- Setback measurement

↑
N
Scale 1" = 100'

AUG 23 2016