
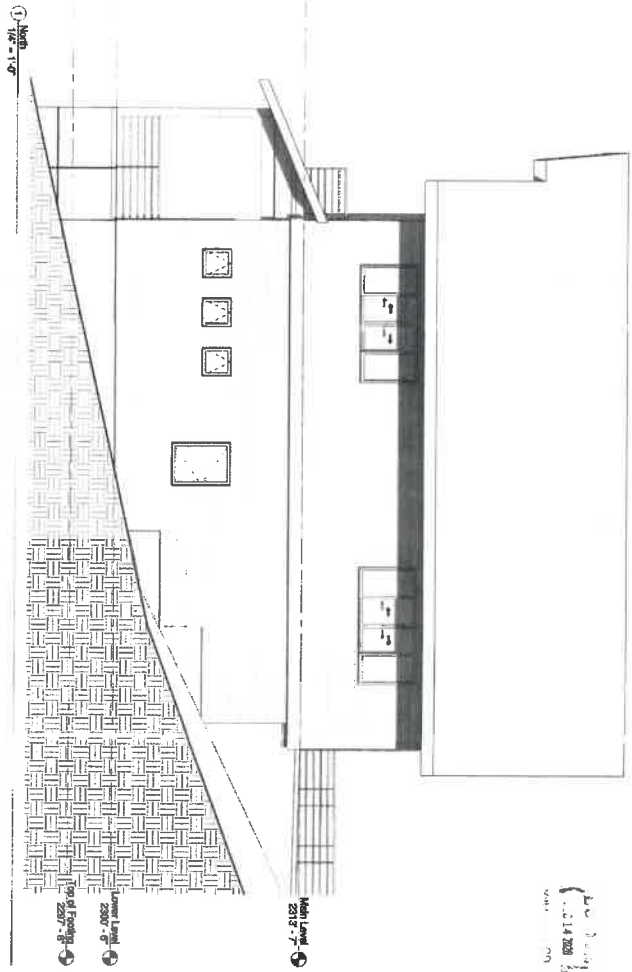


PRELIMINARY, NOT FOR CONSTRUCTION

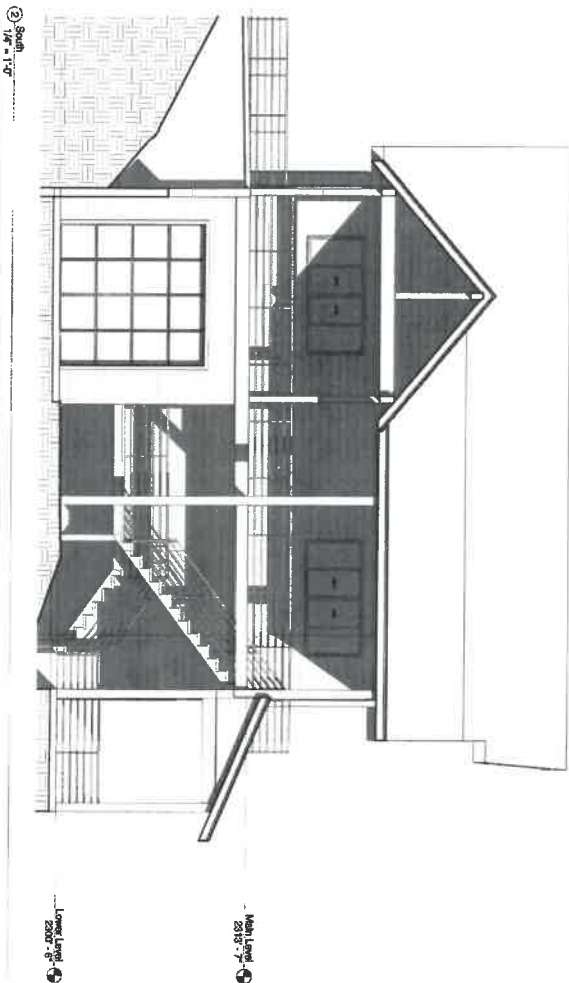

12/1/2020 11:58:10 AM

**A4.1**

Sheet Contents:  
**Elevations**

**Simp-Fielder Garage**  
2430 Via Kachess Rd.  
Easton, WA 98925  
PN: 486835

**DESIGNS northwest ARCHITECTS**  
26916 102nd DR NW  
Suite 201  
STANWOOD, WA 98292  
PH: 360.629.2441  
info@designsnw.com  
www.designsnw.com

DATE: 12/01/2020  
DESIGNED BY: A401  
DRAWN BY: A401  
CHECKED BY: 2018-17  
SHEET: