


NO	GRANTOR	GRANTEE	INSTRUMENT	DATE	RECORD	CUSTOMER'S NUMBER	REMARKS
1	E. E. Roper & Wf.	C.M. Ast. P. Ry. of Wash.	War. D.	Dec 12-06	14 313 1:14:07	7101	
2	Northern Pacific Ry. Co.	"	Q.C.D.	Jan 23-08	16 503 3:25:06	6702	
3	Northwestern Impro. Co.	"	War. D.	Nov 8-06	14 325 1:14:07	6939	
4	H. J. Nielsen	"	War. D.	Sep 15-06	14 117 9:21:06	7064	
5	H. Nielsen	C.M. Ast. P. Ry. Co.	War. D.	Jul 5-09	18 616 7:19:09	7066	
6	Peter Thaleen & Wf.	C.M. Ast. P. Ry. of Wash.	War. D.	Sep 15-06	14 118 9:21:06	7065	
7	J. Milligan & Wf.	"	War. D.	Aug 27-06	14 95 9:10:06	7062	
8	L. O. Huntington & Hus.	"	War. D.	Aug 3-06	14 17 8:8:06	7075	
9	Northwestern Impro. Co.	"	War. D.	Nov 8-06	14 323 1:14:07	6939	
10	William Bernhard	"	War. D.	Aug 24-50	45 108 8:24:50	217794	



26136
 112 33770, 112 33770, 112 33770, 112 33770, 112 33770
 112 33770, 112 33770, 112 33770, 112 33770, 112 33770

RIGHT-OF-WAY AND TRACK MAP
CHICAGO, MILWAUKEE & ST. PAUL RY. CO.
 OPERATED BY THE
 CHICAGO MILWAUKEE & ST. PAUL RY. CO.
 COAST DIV. MAIN LINE
 STATION 1403+64.1 TO STATION 1192+63.7
 SCALE 1"=1/400 FT. JUNE 30, 1915
 OFFICE OF CHIEF ENGINEER
 CHICAGO, ILLINOIS

Sheet No. 61 of 77 sheets of Chicago, Milwaukee & St. Paul Ry. Co., Main Line
 from survey station 1403+64.1 to survey station 1192+63.7

Valuation Engineer