


NOTE BOOK NO. SURVEYED, PLOTTED, ALIGNMENT CHECKED, RT. OF WAY CHECKED.


NOTE BOOK NO. PLOTTER GRADES CHECKED, B. M. & NOTED, STRUCTURE NOTATIONS CHECKED.

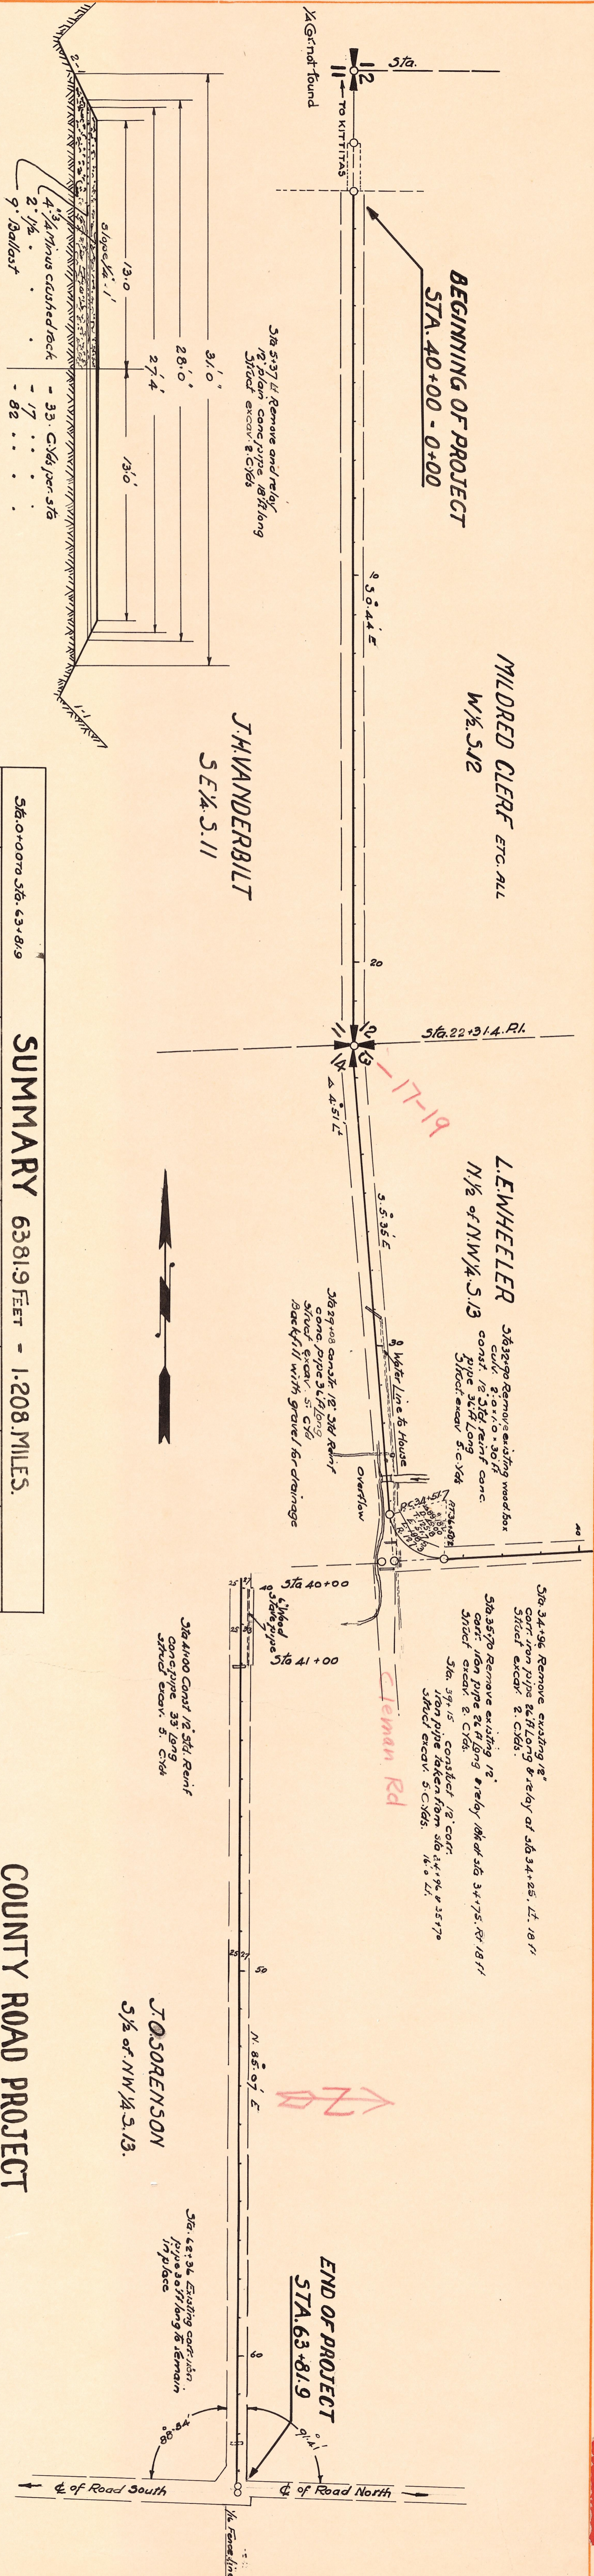

SUMMARY 6381.9 FEET - 1.208 MILES.

MILES	EXCAVATION CLASS. A STRUCTURE C.Yds	BALLAST IN PLACE C.Yds	BORROW IN PLACE C.Yds	CRUSHED ROCK MINUS 2" MINUS 1/2" MINUS 1/4" MINUS 1/8" C.Yds	CONC. PIPE STD. REINF. 12" Lin. ft.	RELAY CONC. CORR. IRON 12" Lin. ft.	RELAY CORR. IRON 12" Lin. ft.
450	26	5250	1800	981	2120	105	18
TOTALS	450	26	5250	1800	981	2120	105

COUNTY ROAD PROJECT
 BADGER PKT. RD
 N^o (1957)
 KITTTAS COUNTY.
 APPROVED _____ COUNTY ENGR.

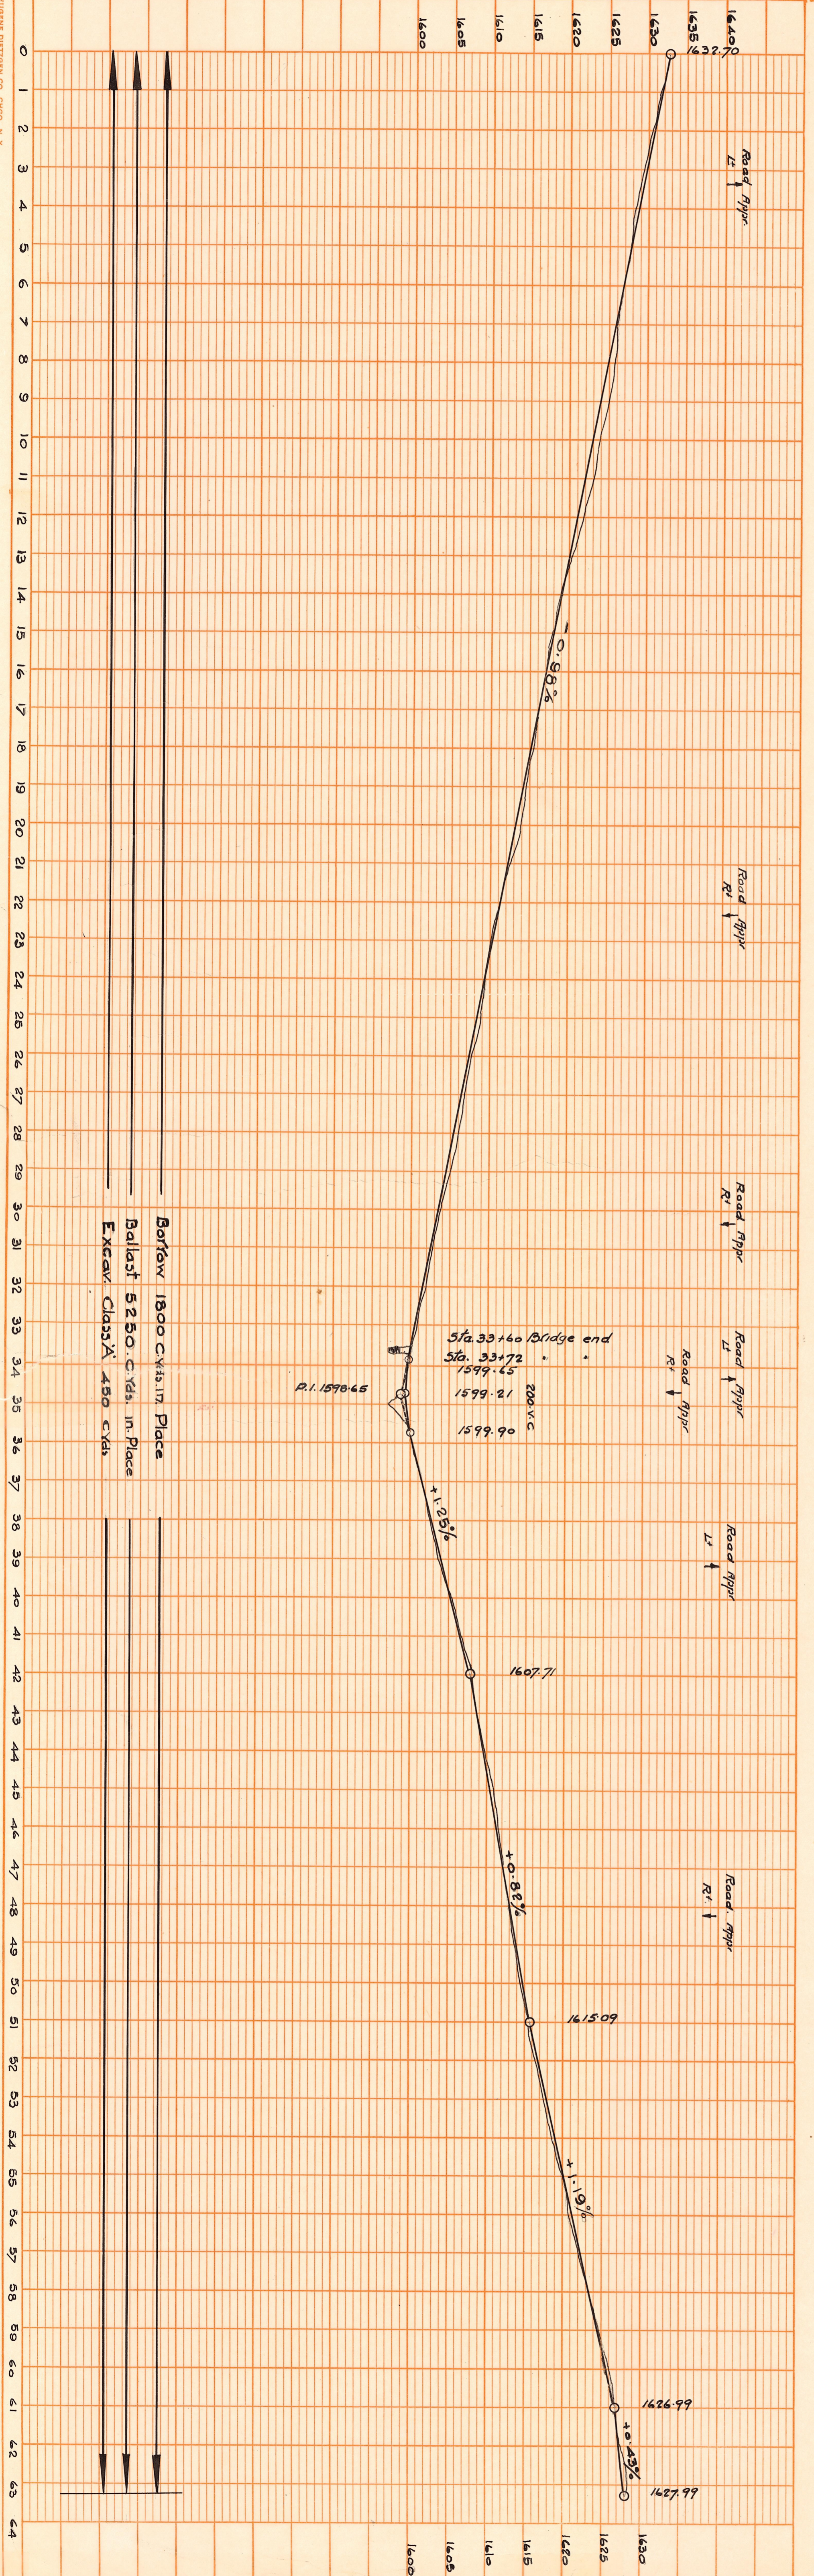

BADGER PKT. RD. 14-1

4-16-74