

PROFILE		BY	DATE
SURVEYED			
PLOTTED			
GRADES CHECKED			
NOTE BOOK			
No.			
STRUCTURE NOTATIONS CHECKED			

PLAN		BY	DATE
SURVEYED			
PLOTTED			
ALIGNMENT CHECKED			
NOTE BOOK			
No.			
RT. OF WAY CHECKED			

BADGER PKT. RD.

14-5A

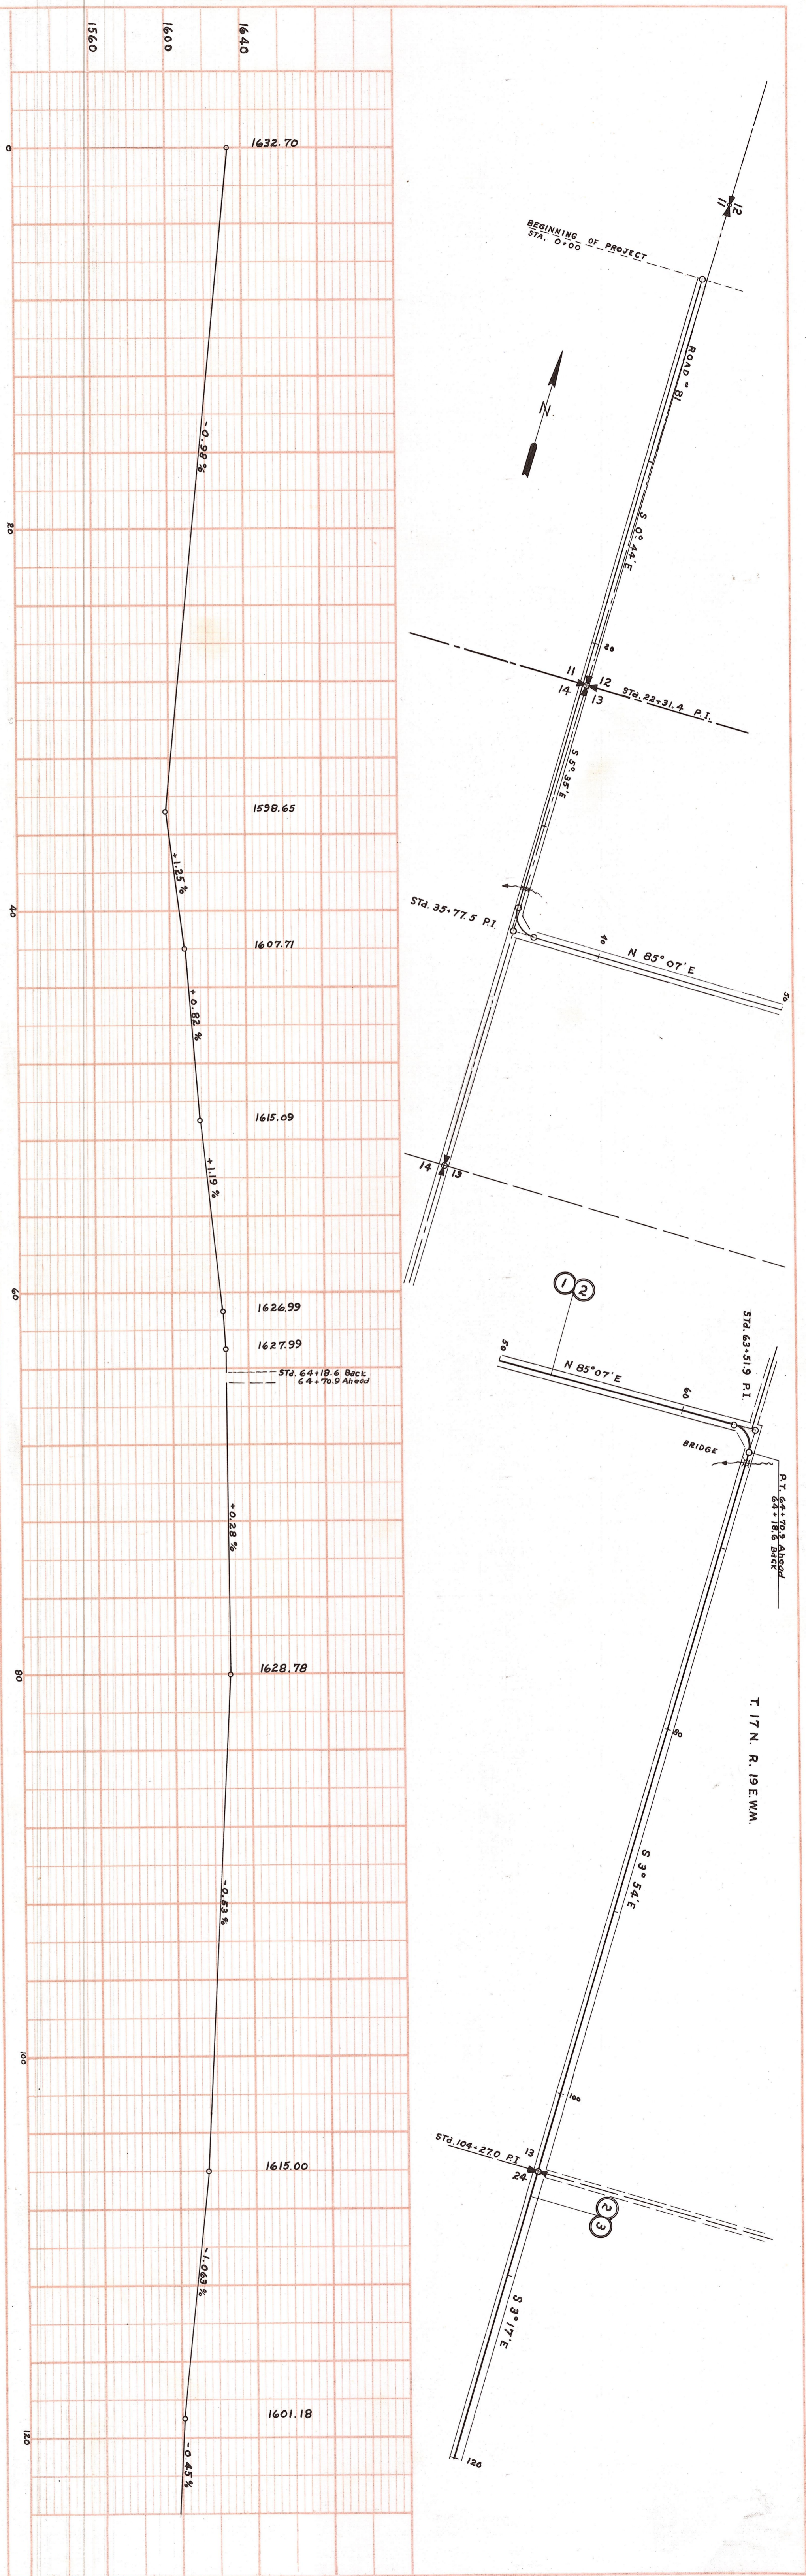
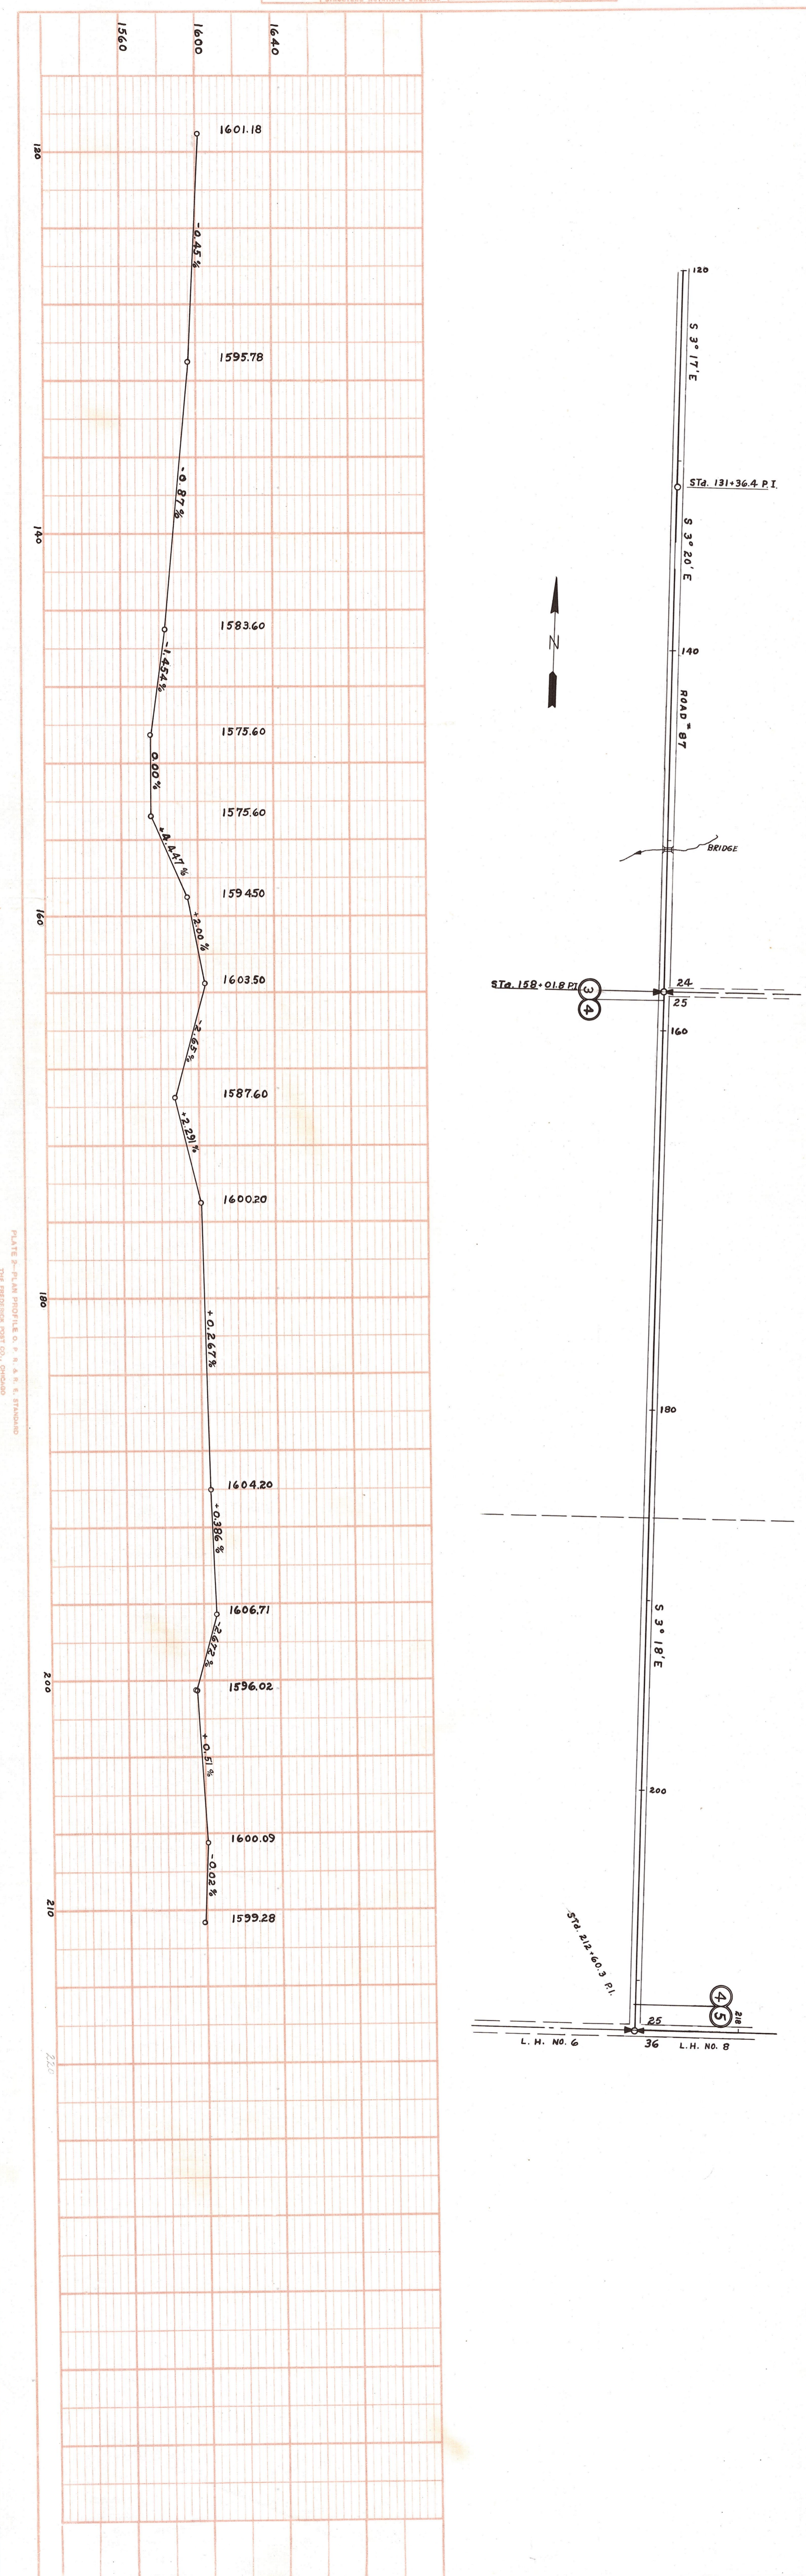


PLATE 8-PLAN PROFILE & P. N. A. & FINISHING THE REINFORCEMENT CO., OHIO

P 3-2