


HILLINE CANAL

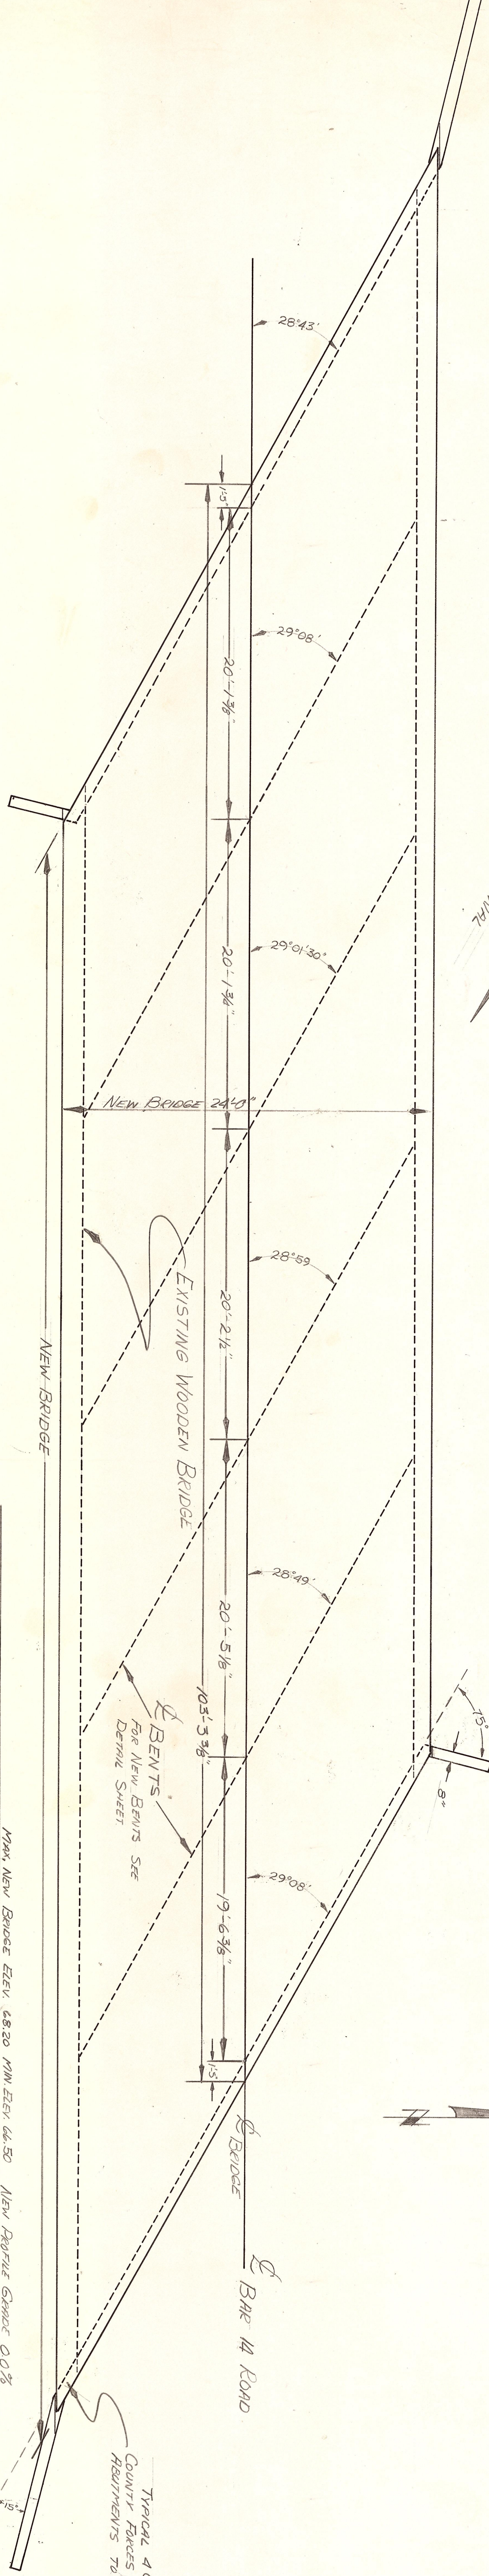


GUARD RAILS NOT SHOWN
77 Posts Required Each Side

H-15 LOADING

PLAN
SCALE: 3/8" = 1'-0"

CENTER LINE SECTION
SCALE: 3/32" = 1'-0"

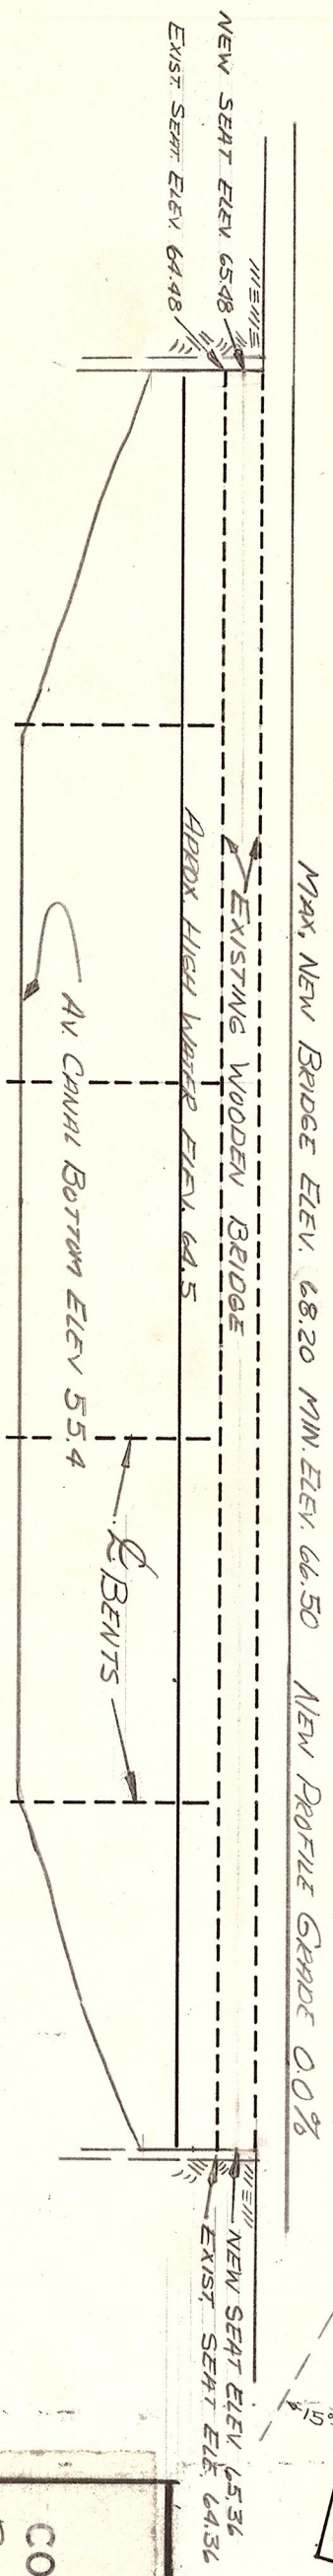


TYPICAL 4 GIRDERS

MAP AND PROFILE
COUNTY ROAD PROJECT NO. 23055
Bee 14 Road Bridge
COUNTY ENGINEER KITTAS CONLEY, B.S., M.S.
ELLensburg, WASH.
SCALE: HORIZ. 1" = 100' VERT. 1" = 10'
SHEET OF