



PLAN
Scale 1" = 3'-0"

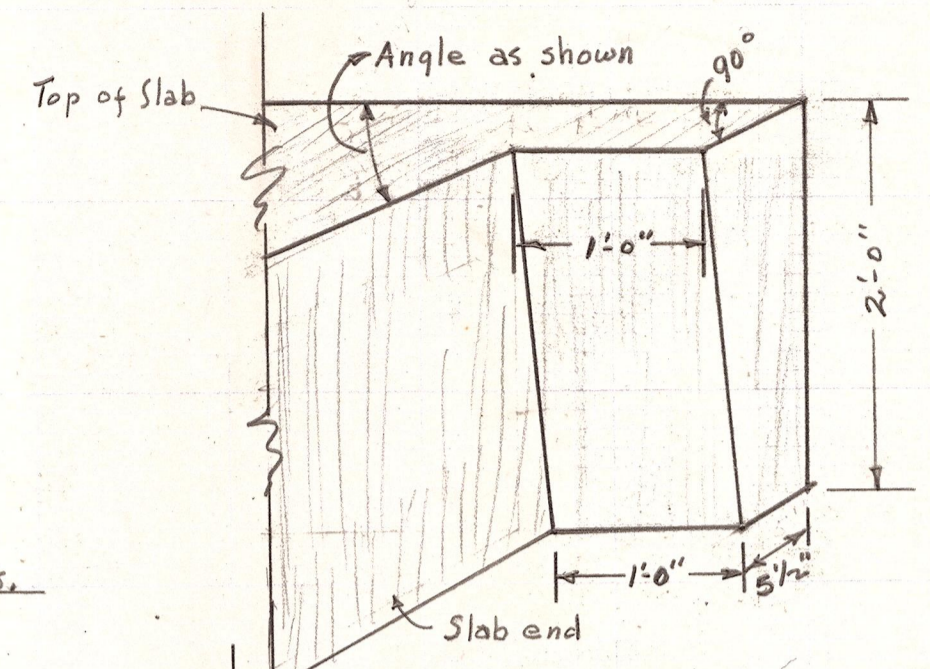

Typical Corner of Outside Slabs

Note - Girder portion of 2 outside slabs shall extend 1 foot past the slab ends on outside only.

- Slab supplier to furnish bolts.**
1. 8 only 3/4" galv. bolts with embedded anchors.
 2. 8 only 3/4" x 14" galv. bolts with nuts & washers.
 3. Necessary inter-connecting bolts, - black.


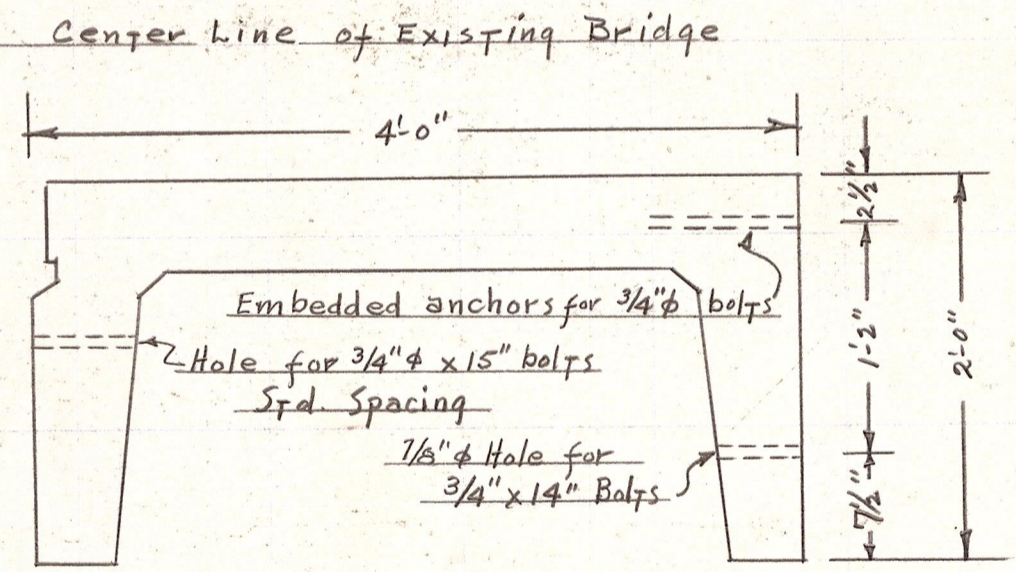


SECTION THRU OUTSIDE SLAB
Scale 1" = 1'-0"

Concrete abutments to be rebuilt by County forces.


MAP AND PROFILE
 COUNTY ROAD PROJECT NO. _____
 DRY CREEK ROAD
 COUNTY ENGINEER KITTITAS COUNTY, WASH.
 ELLENSBURG, WASHINGTON
 BRIDGE NO. 88272
 SHEET 1 OF 1 SHEETS

D.E. AKINS
 COUNTY ROAD ENGINEER
 March 15, 1965

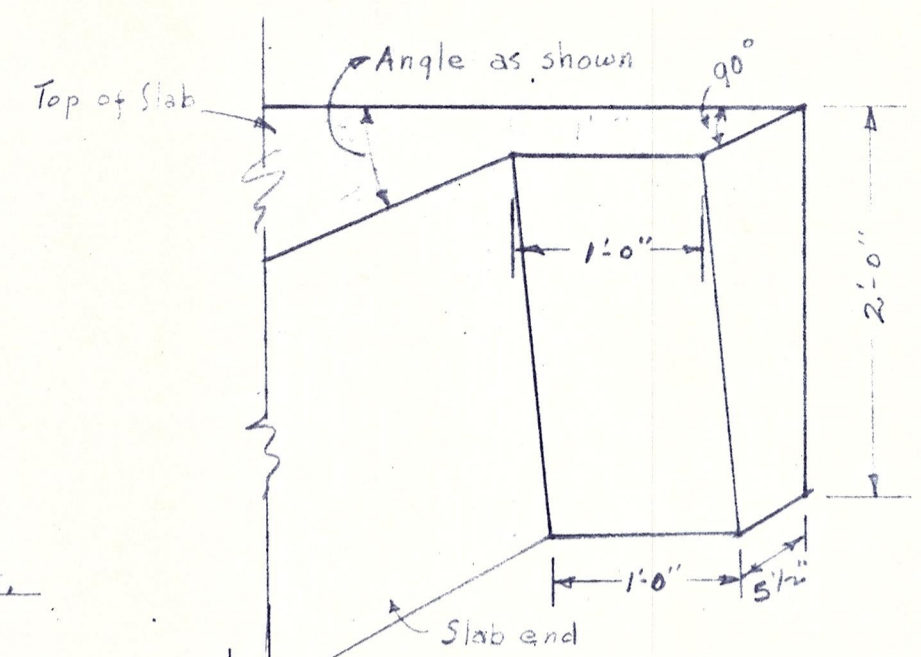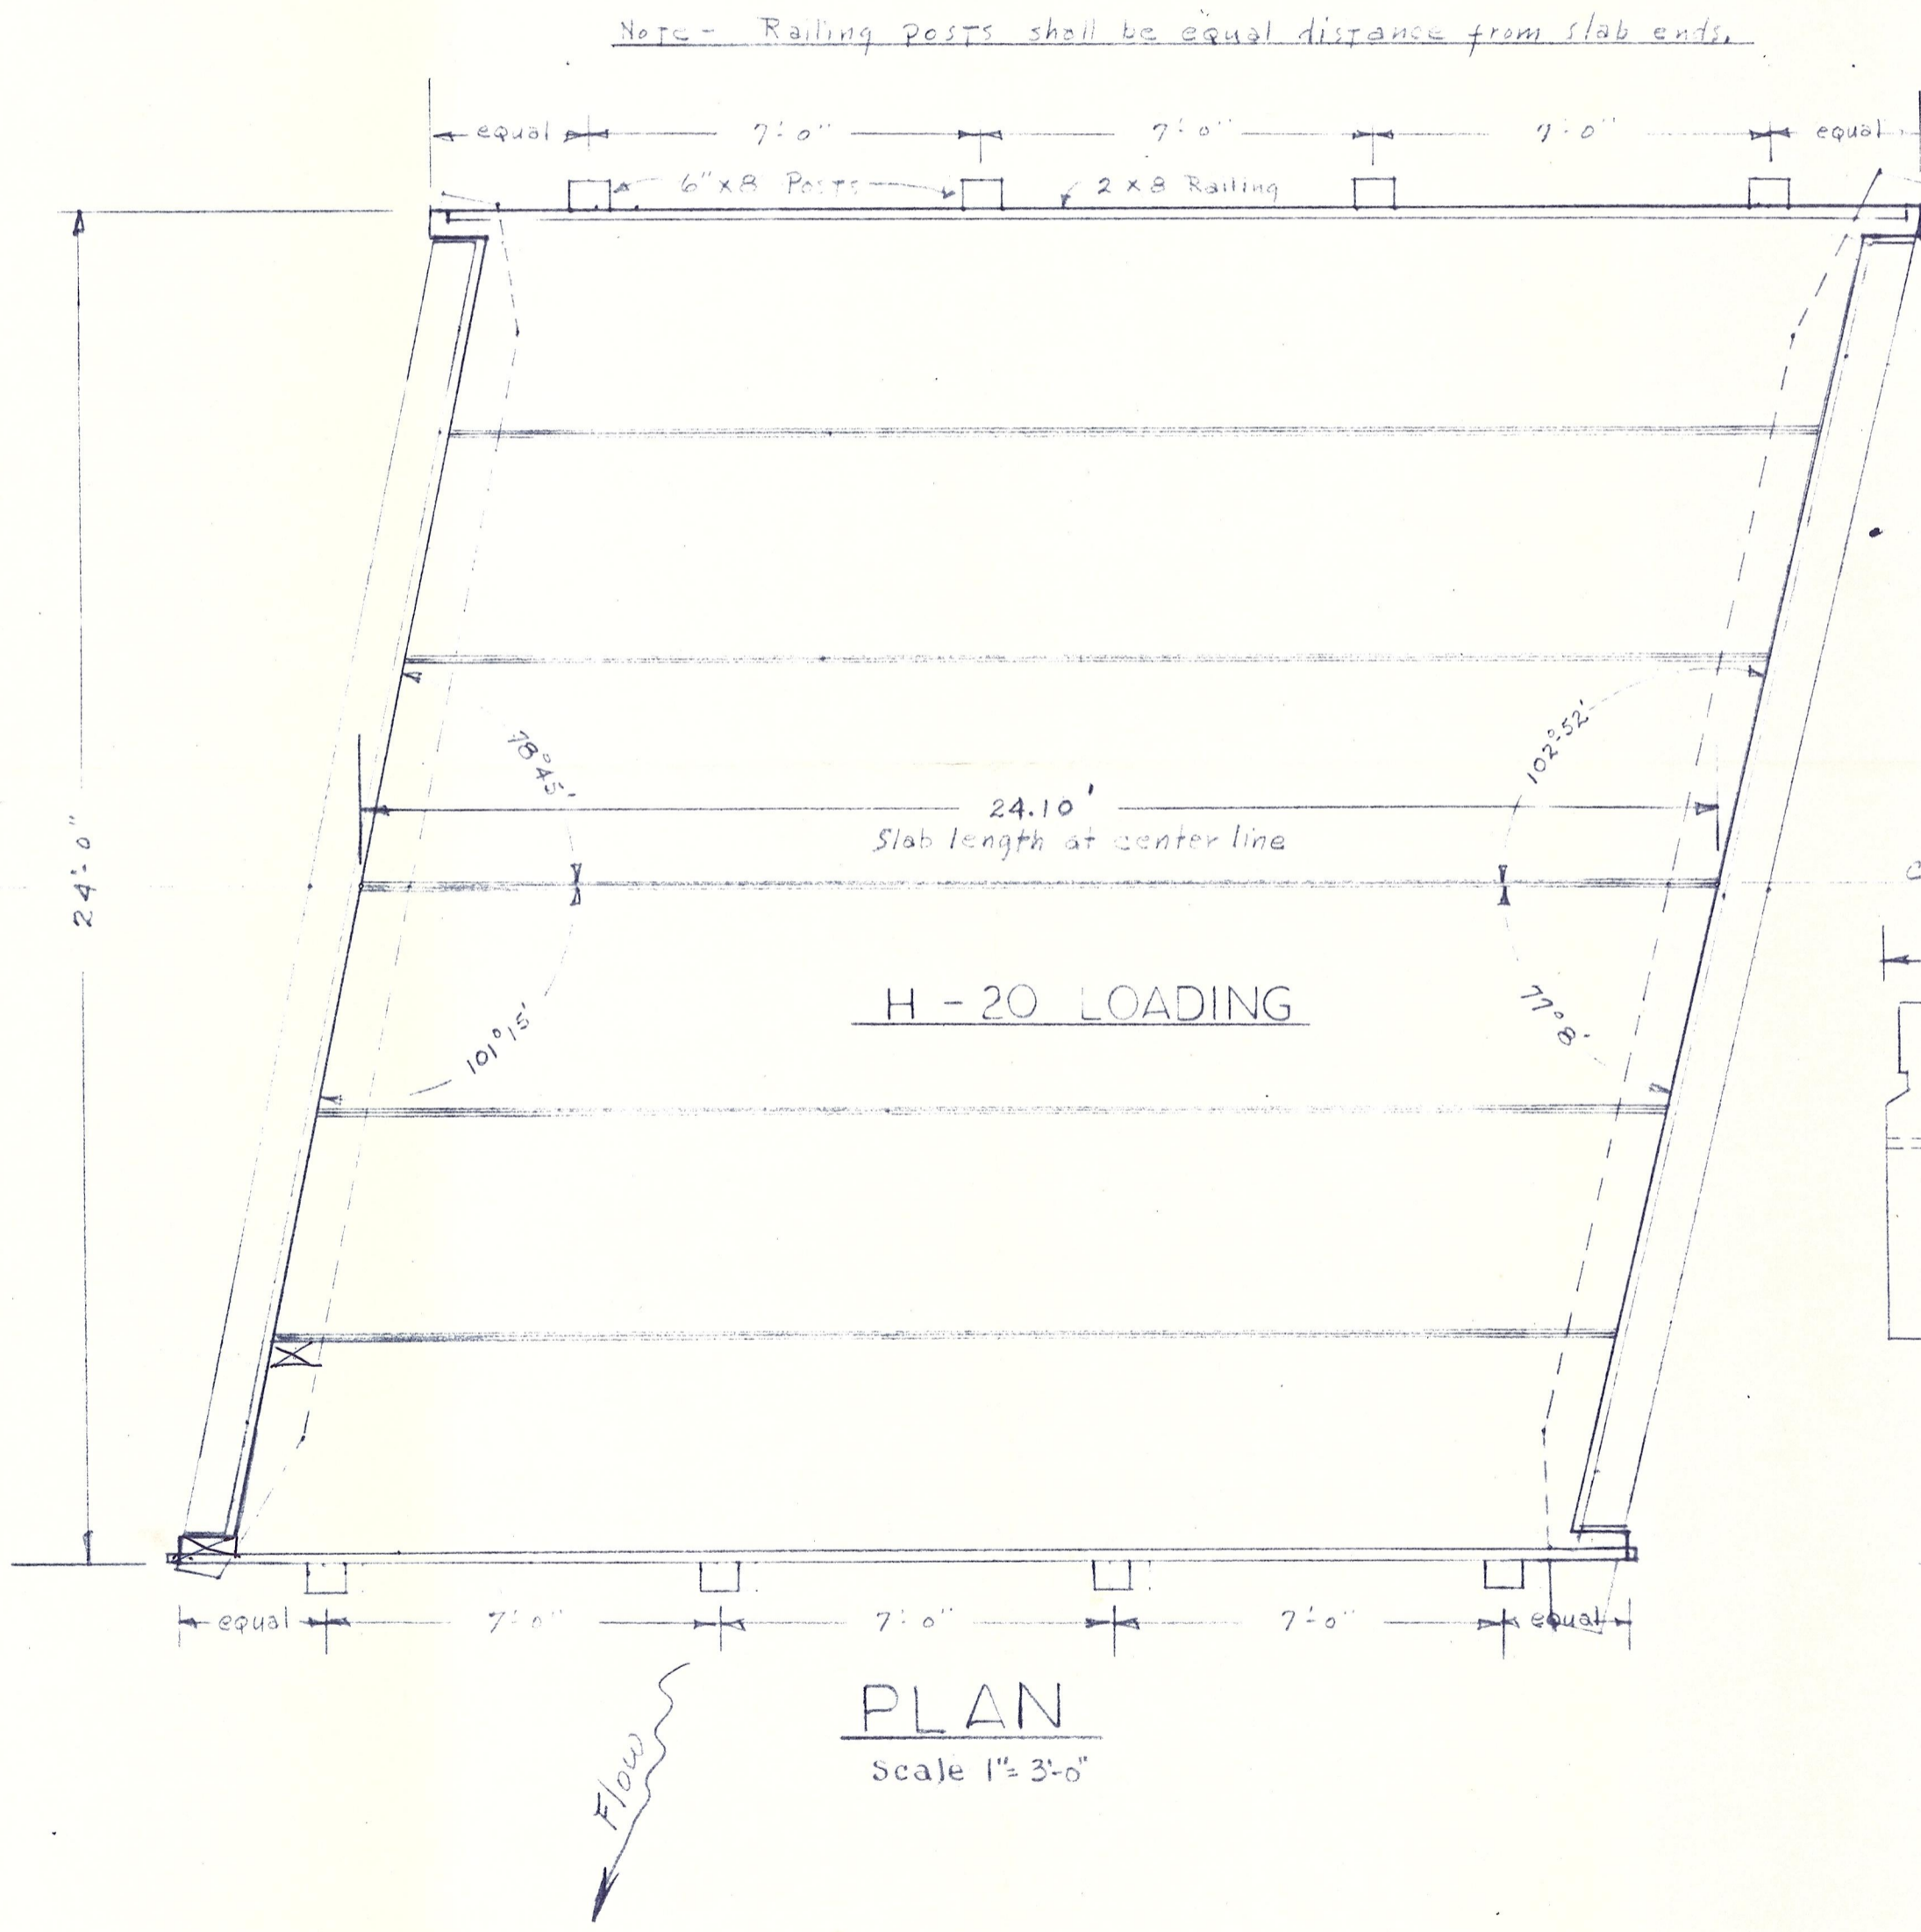

Note - Girder portion of 2 outside slabs shall extend 1 foot past the slab ends on outside only.

- Slab supplier to furnish bolts.
1. 8 only 3/4" galv. bolts with embedded anchors.
 2. 8 only 3/4" x 14" galv. bolts with nuts & washers.
 3. Necessary inter-connecting bolts - black.

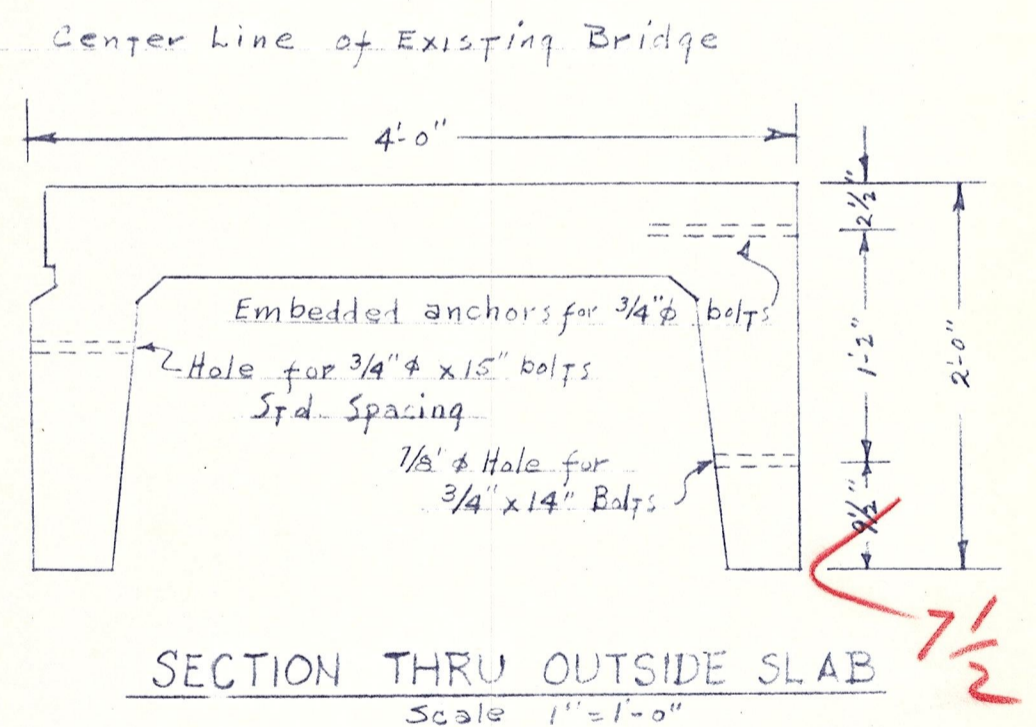

Concrete abutments to be rebuilt by County forces.

MAP AND PROFILE
 COUNTY ROAD PROJECT NO. _____
 DRY CREEK ROAD
 COUNTY ENGINEER KITTITAS COUNTY, WASH.
 ELLENSBURG, WASHINGTON
 BRIDGE NO. 88272
 SHEET 1 OF 1 SHEETS
 D.E. AKINS
 COUNTY ROAD ENGINEER
 March 15, 1965