


RIGHT OF WAY PLAT
EASTON RIDGE ROAD
 SEC. 16 T. 20 N. R. 14 E. Y. M.
 KITTITAS COUNTY
 SCALE 1" = 400 FT.

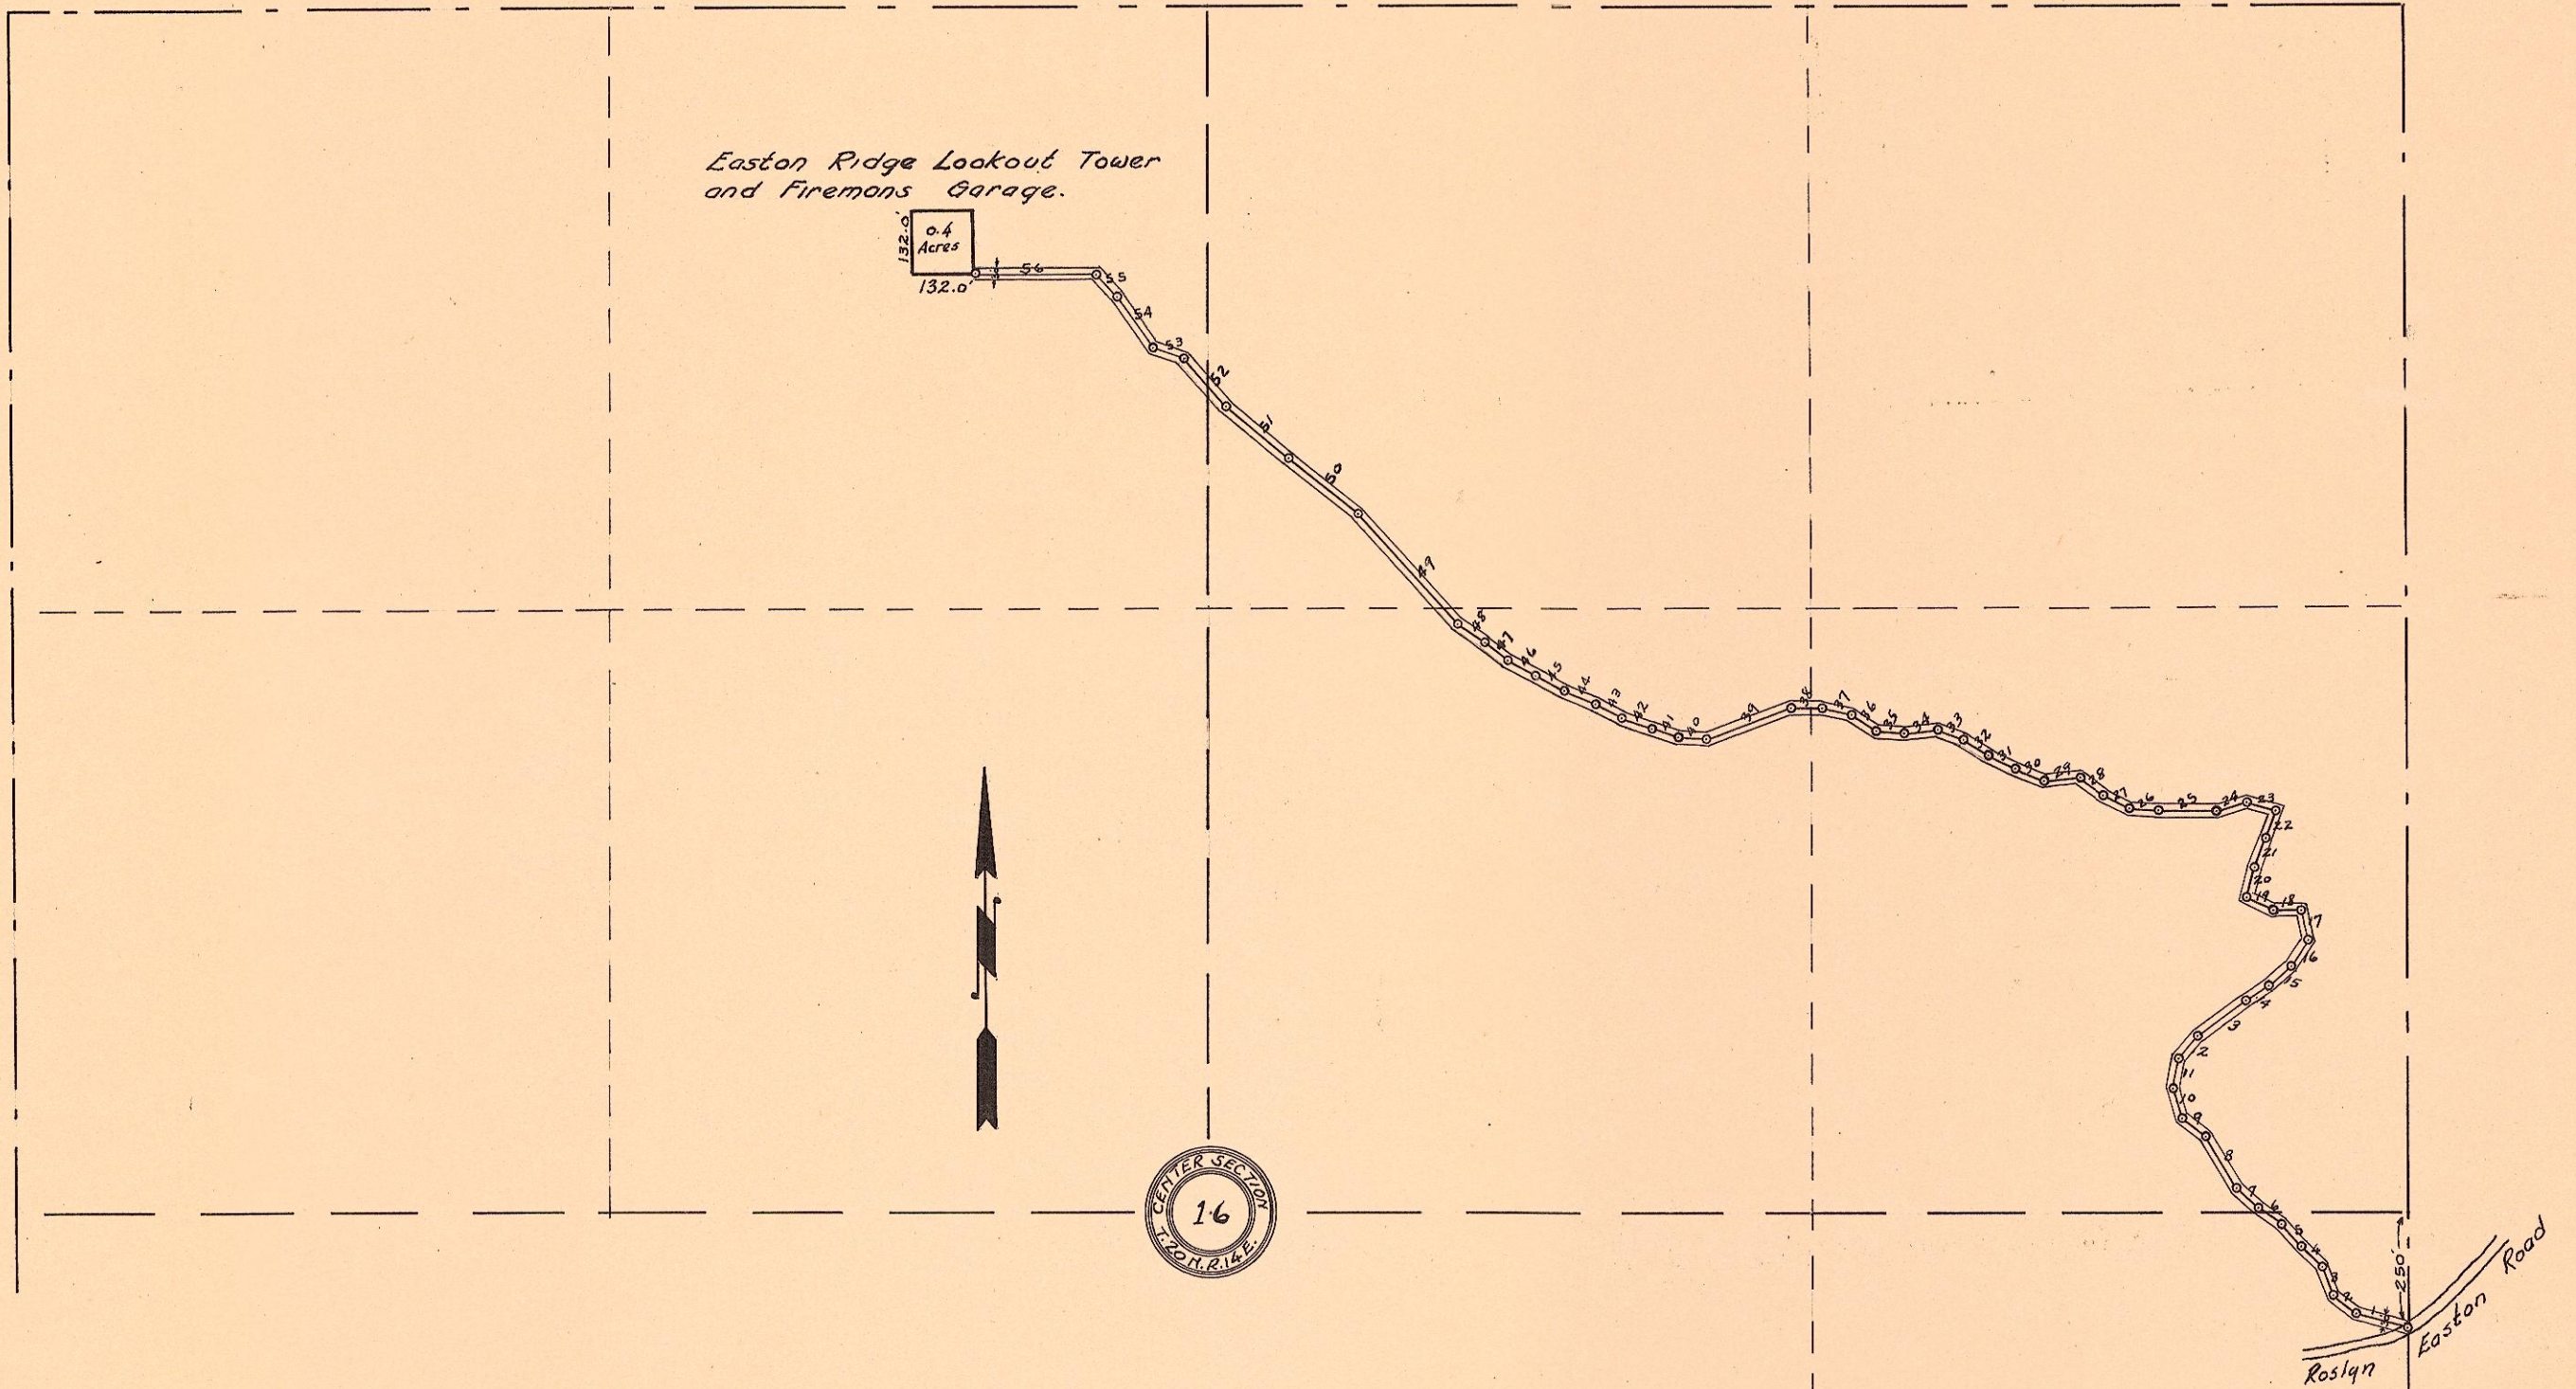

COURSE No.	BEARING	DISTANCE	COURSE No.	BEARING	DISTANCE
1	N 75° W	120.1	29	N 77° W	132.0
2	N 51° W	66.0	30	N 70° W	66.0
3	N 17° W	66.0	31	N 64° W	66.0
4	N 46° W	66.0	32	N 56° W	66.0
5	N 41° W	66.0	33	N 66° W	66.0
6	N 52° W	66.0	34	S 86° W	66.0
7	N 41° W	66.0	35	N 84° W	66.0
8	N 31° W	132.0	36	N 58° W	66.0
9	N 53° W	66.0	37	N 80° W	66.0
10	N 16° W	66.0	38	N 88° W	66.0
11	N 9° E	66.0	39	S 69° W	198.0
12	N 39° E	66.0	40	N 83° W	66.0
13	N 53° E	132.0	41	N 69° W	66.0
14	N 54° E	66.0	42	N 70° W	66.0
15	N 49° E	66.0	43	N 62° W	66.0
16	N 79° E	66.0	44	N 65° W	66.0
17	N 14° W	66.0	45	N 62° W	66.0
18	N 86° W	198.0	46	N 60° W	66.0
19	N 60° W	66.0	47	N 50° W	66.0
20	N 14° E	66.0	48	N 52° W	66.0
21	N 21° E	66.0	49	N 42° W	330.0
22	N 17° E	66.0	50	N 51° W	198.0
23	N 74° W	66.0	51	N 49° W	171.6
24	S 83° W	66.0	52	N 41° W	132.0
25	N 89° W	132.0	53	N 71° W	66.0
26	N 86° W	66.0	54	N 34° W	132.0
27	N 67° W	66.0	55	N 41° W	66.0
28	N 55° W	66.0	56	N 69° W	264.0

-. 953 Miles Distance

CERTIFICATE

I, Y. T. Bowman, Engineer of Kittitas County, do hereby certify that this map accurately represents the location of said County roads across Section 16, Township 20 North, Range 14 East, Y. M.

Engineer Kittitas County.