


T. 18 N. R. 20 E. W.M.

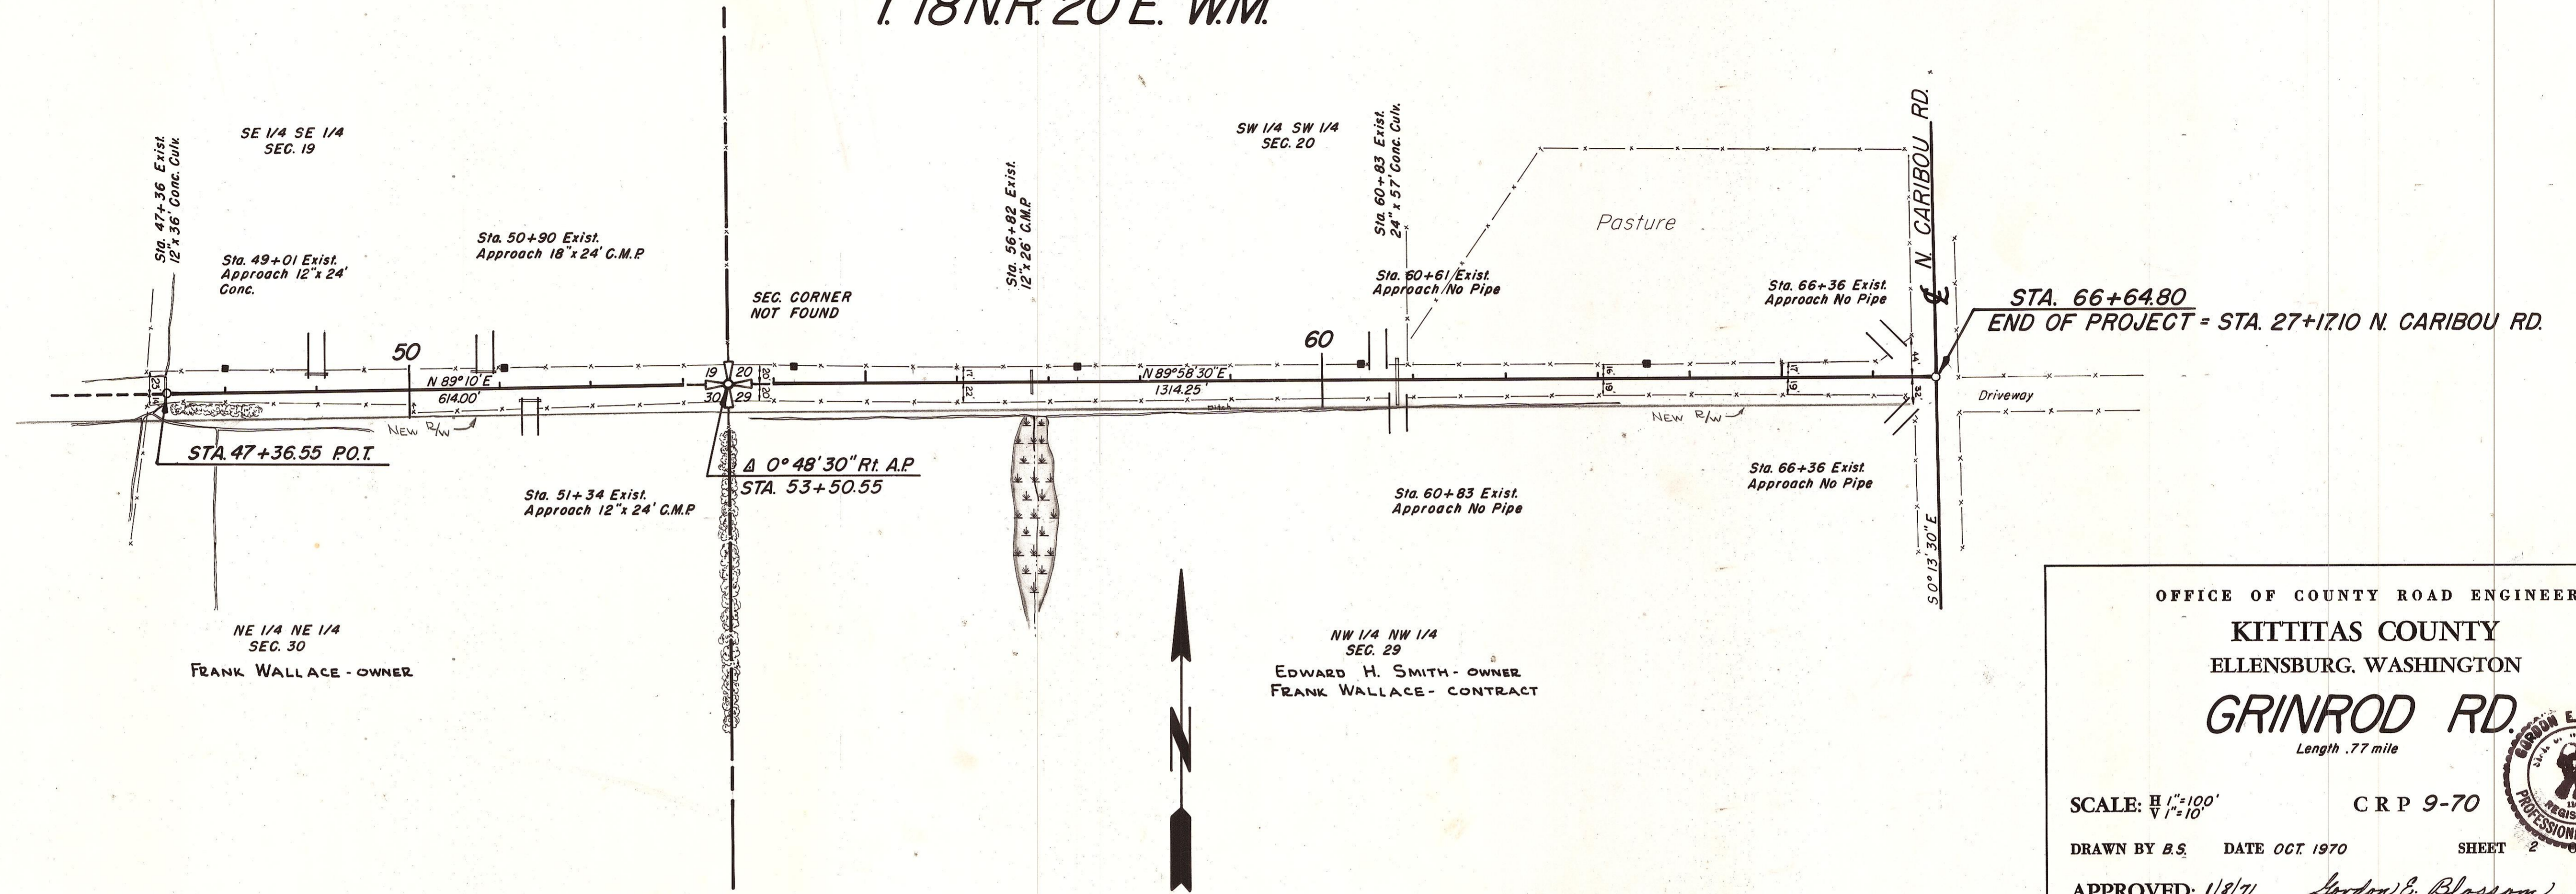


OFFICE OF COUNTY ROAD ENGINEER
KITTITAS COUNTY
 ELLENSBURG, WASHINGTON
GRINROD RD.
 Length .77 mile

SCALE: $\frac{1}{4}$ " = 100'
 $\frac{1}{8}$ " = 10'

DRAWN BY B.S. DATE OCT. 1970 SHEET 2 OF 2

APPROVED: 1/8/71 DATE *Jordan E. Blossom*
 COUNTY ROAD ENGINEER

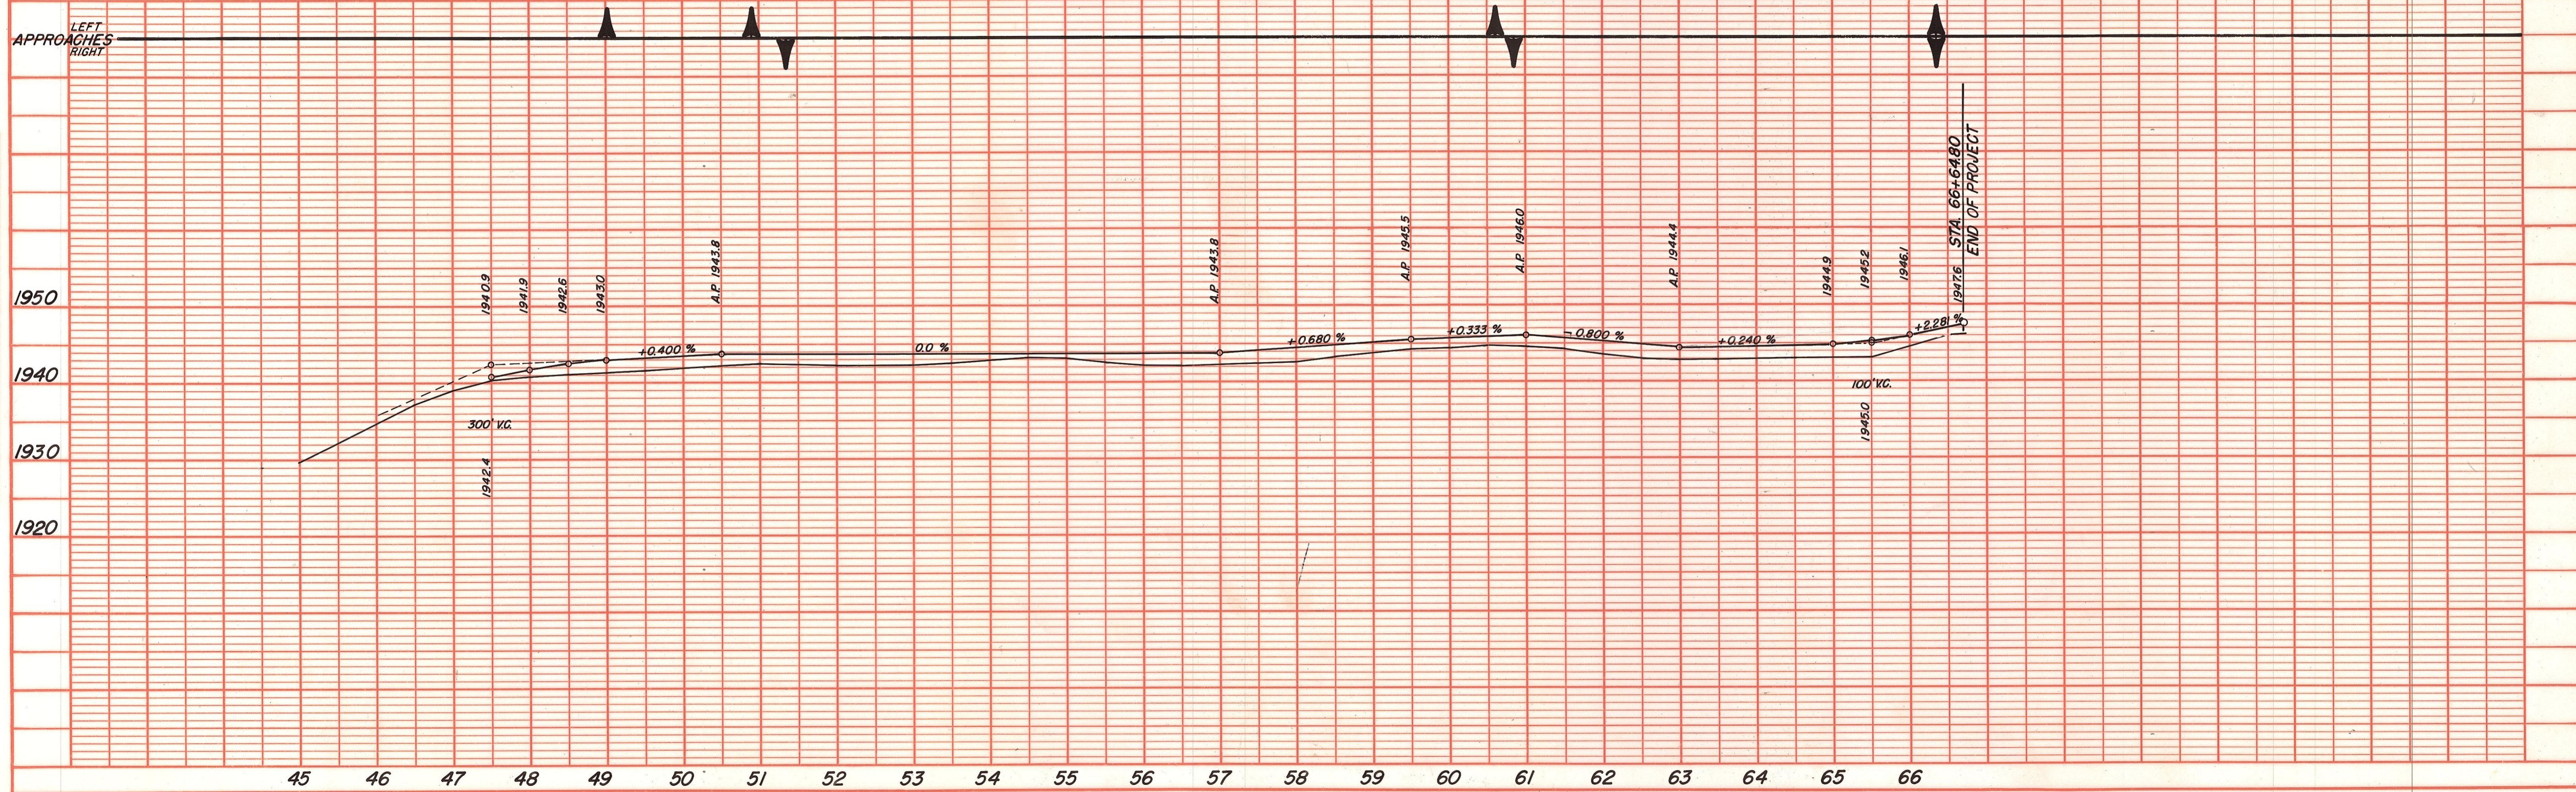

GRINROD RD.

PLATE 1 PLAN - PROFILE S.P.R. STANDARD
 EUGENE DETZGER CO. CHICAGO - NEW YORK

DATE	
BY	
PLAN	
NO.	
DATE	
BY	
PROFILE	
NO.	

DATE	
BY	
PROFILE	
NO.	