


9-9-51

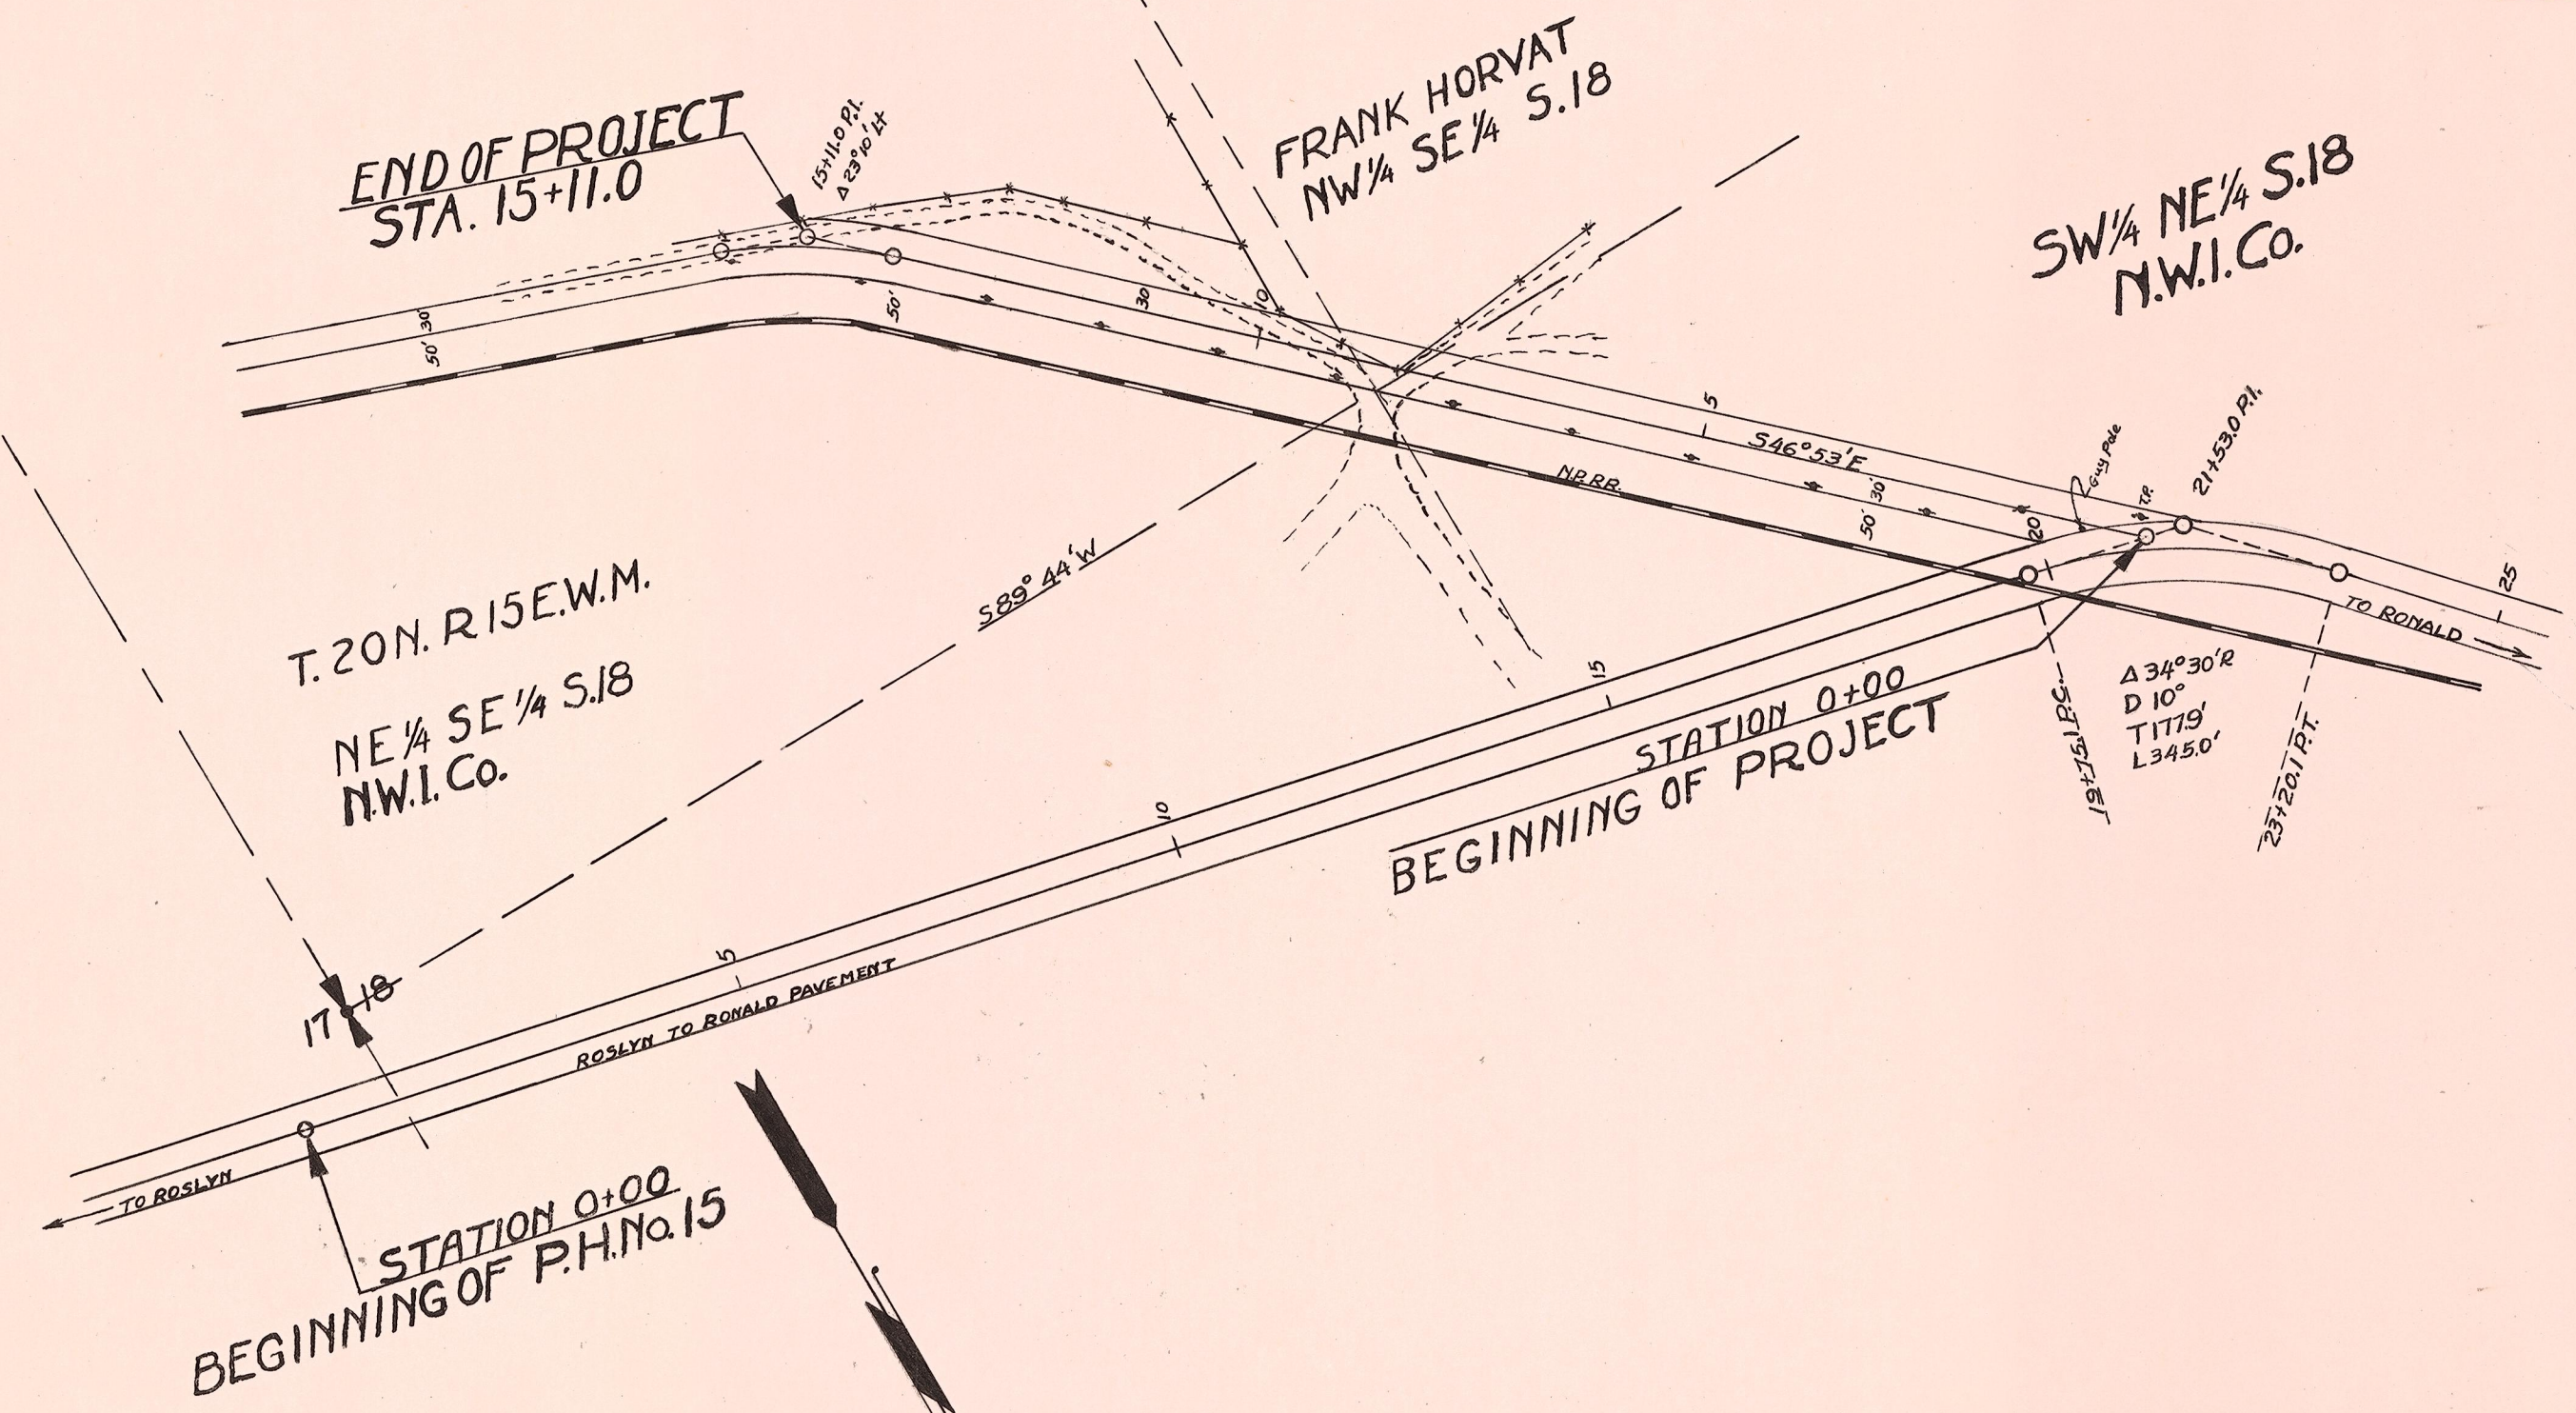

RR Crossing - line change
Roslyn - Ronald