
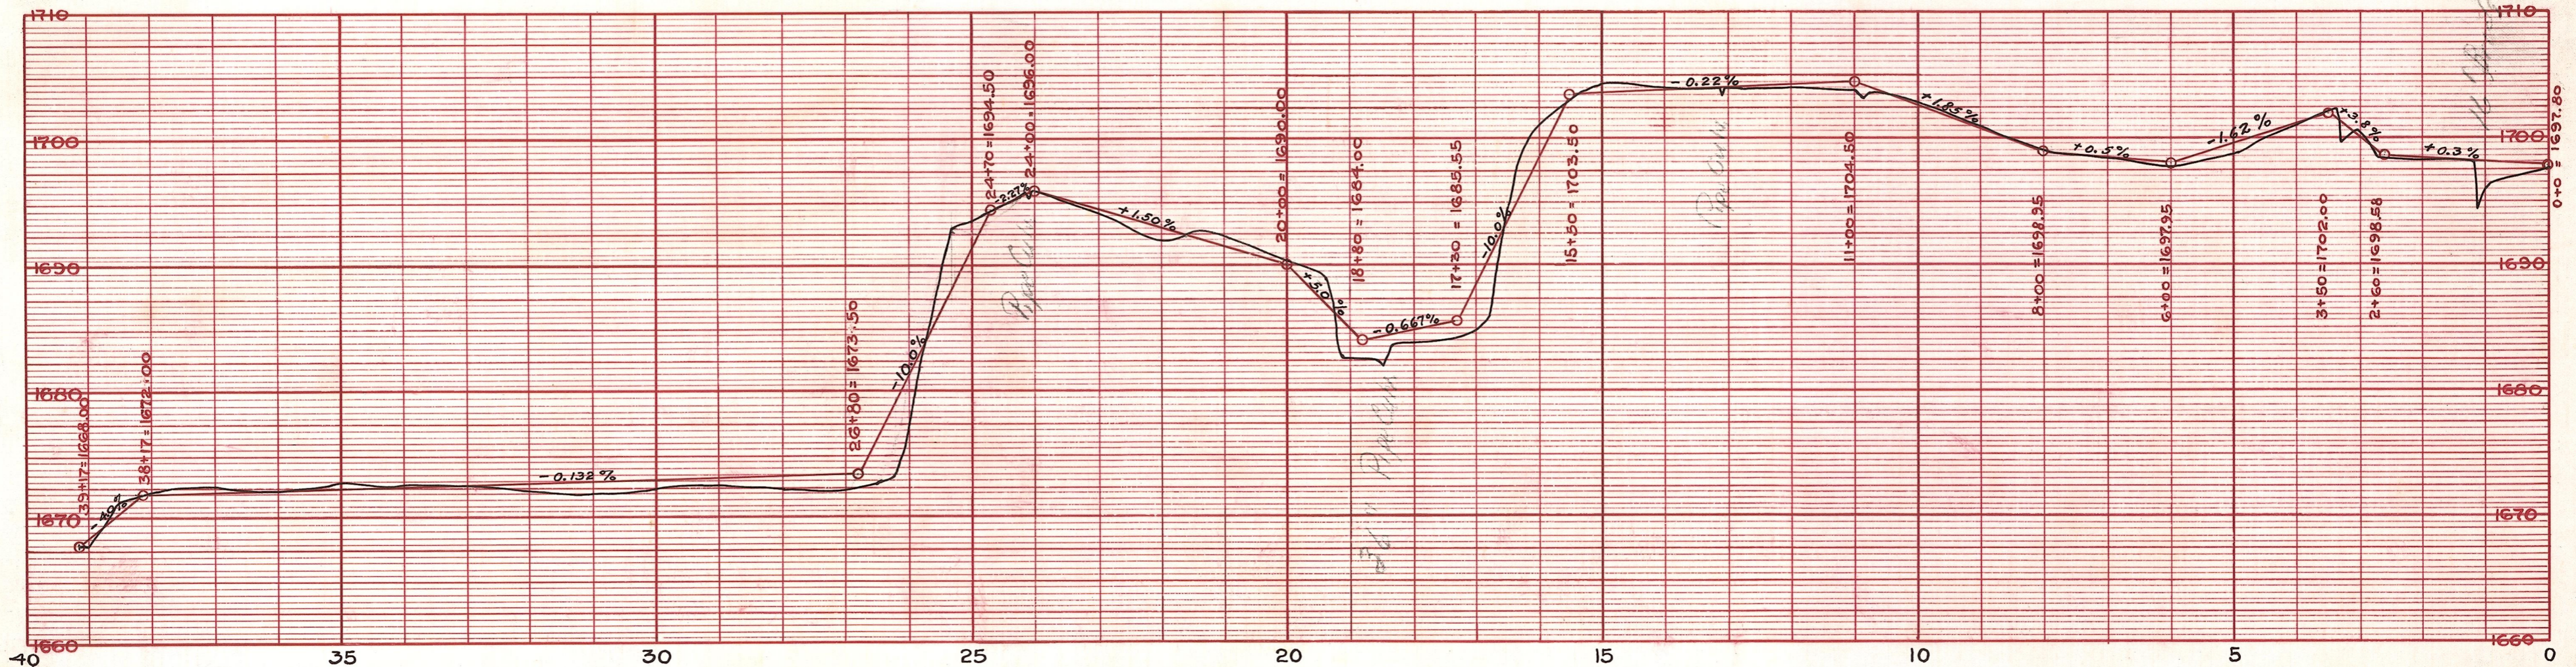


5-7-51
4-1-55

T. 18 N., R. 18 E. W. M.

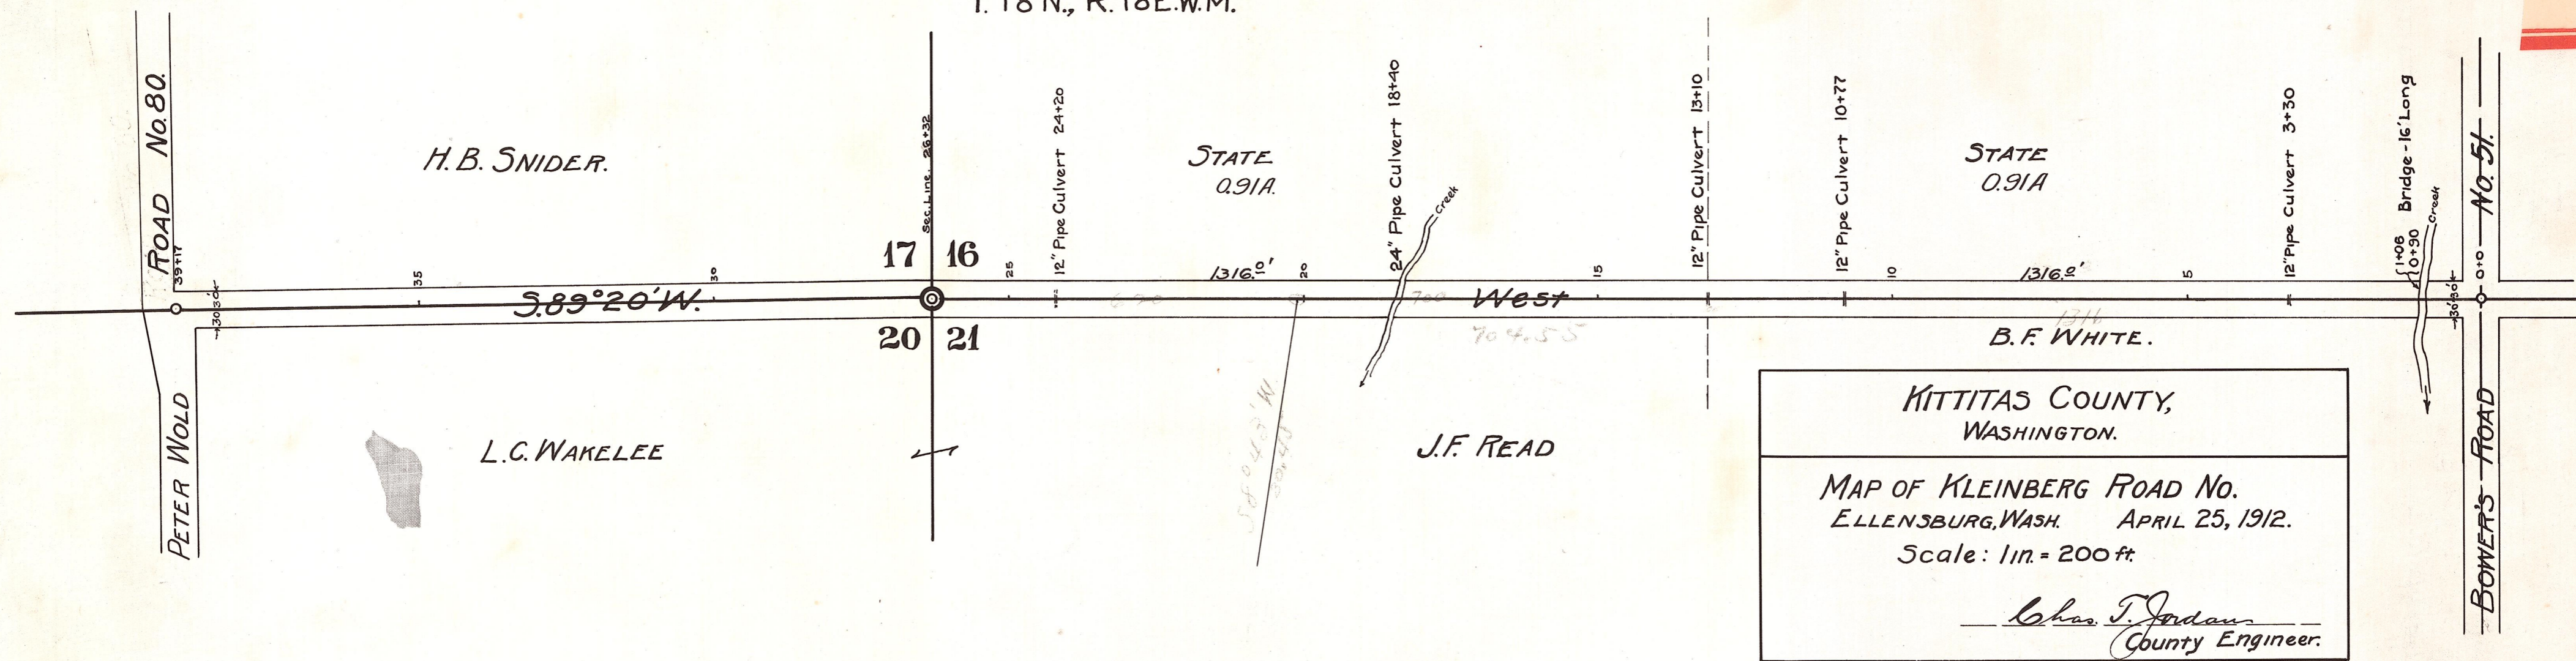

PROFILE
Vert. 1in.=10ft.
Scale: Hor. 1in.=200ft.

HUNGRY JCT. R.D.

17-27

21-8-1

Co. Road No 49