


T17N R23E WM.
STATE OF WASH.
SEC 31-SE 31
SEC 31-SE 31

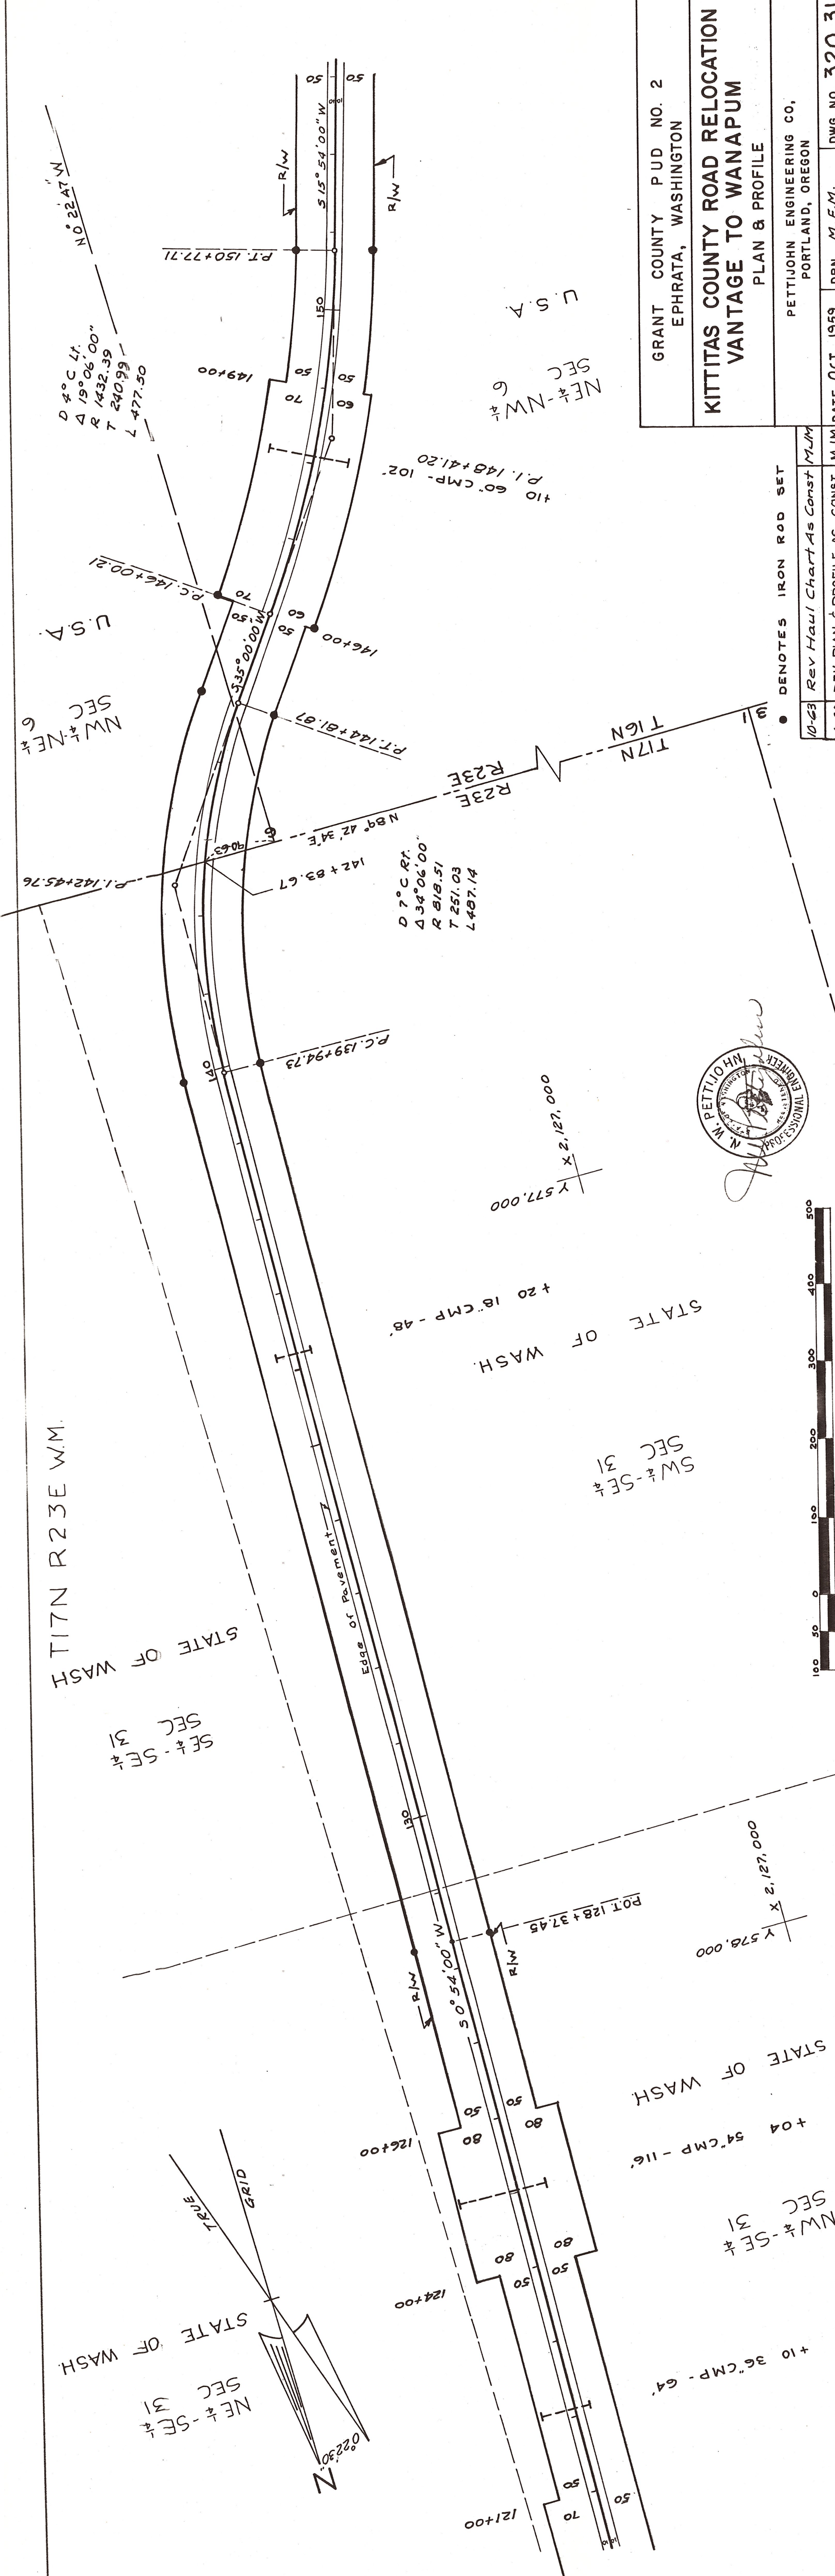

GRANT COUNTY PUD NO. 2
EPHRATA, WASHINGTON



**KITTITAS COUNTY ROAD RELOCATION
VANTAGE TO WANAPUM**
PLAN & PROFILE

PETTIJOHN ENGINEERING CO.,
PORTLAND, OREGON

DRN. M.F.M. DWG. NO. 320.31
DATE OCT. 1959

BY SCALE AS SHOWN CHKD. M.J.M. SHEET 51 OF 10

DATE	REVISION	BY	SCALE AS SHOWN	CHKD.	M.J.M.	SHEET	51 OF 10
10-63	Rev Haul Chart As Const M/J/M						
4-60	REV PLAN & PROFILE AS CONST	M/J/M					

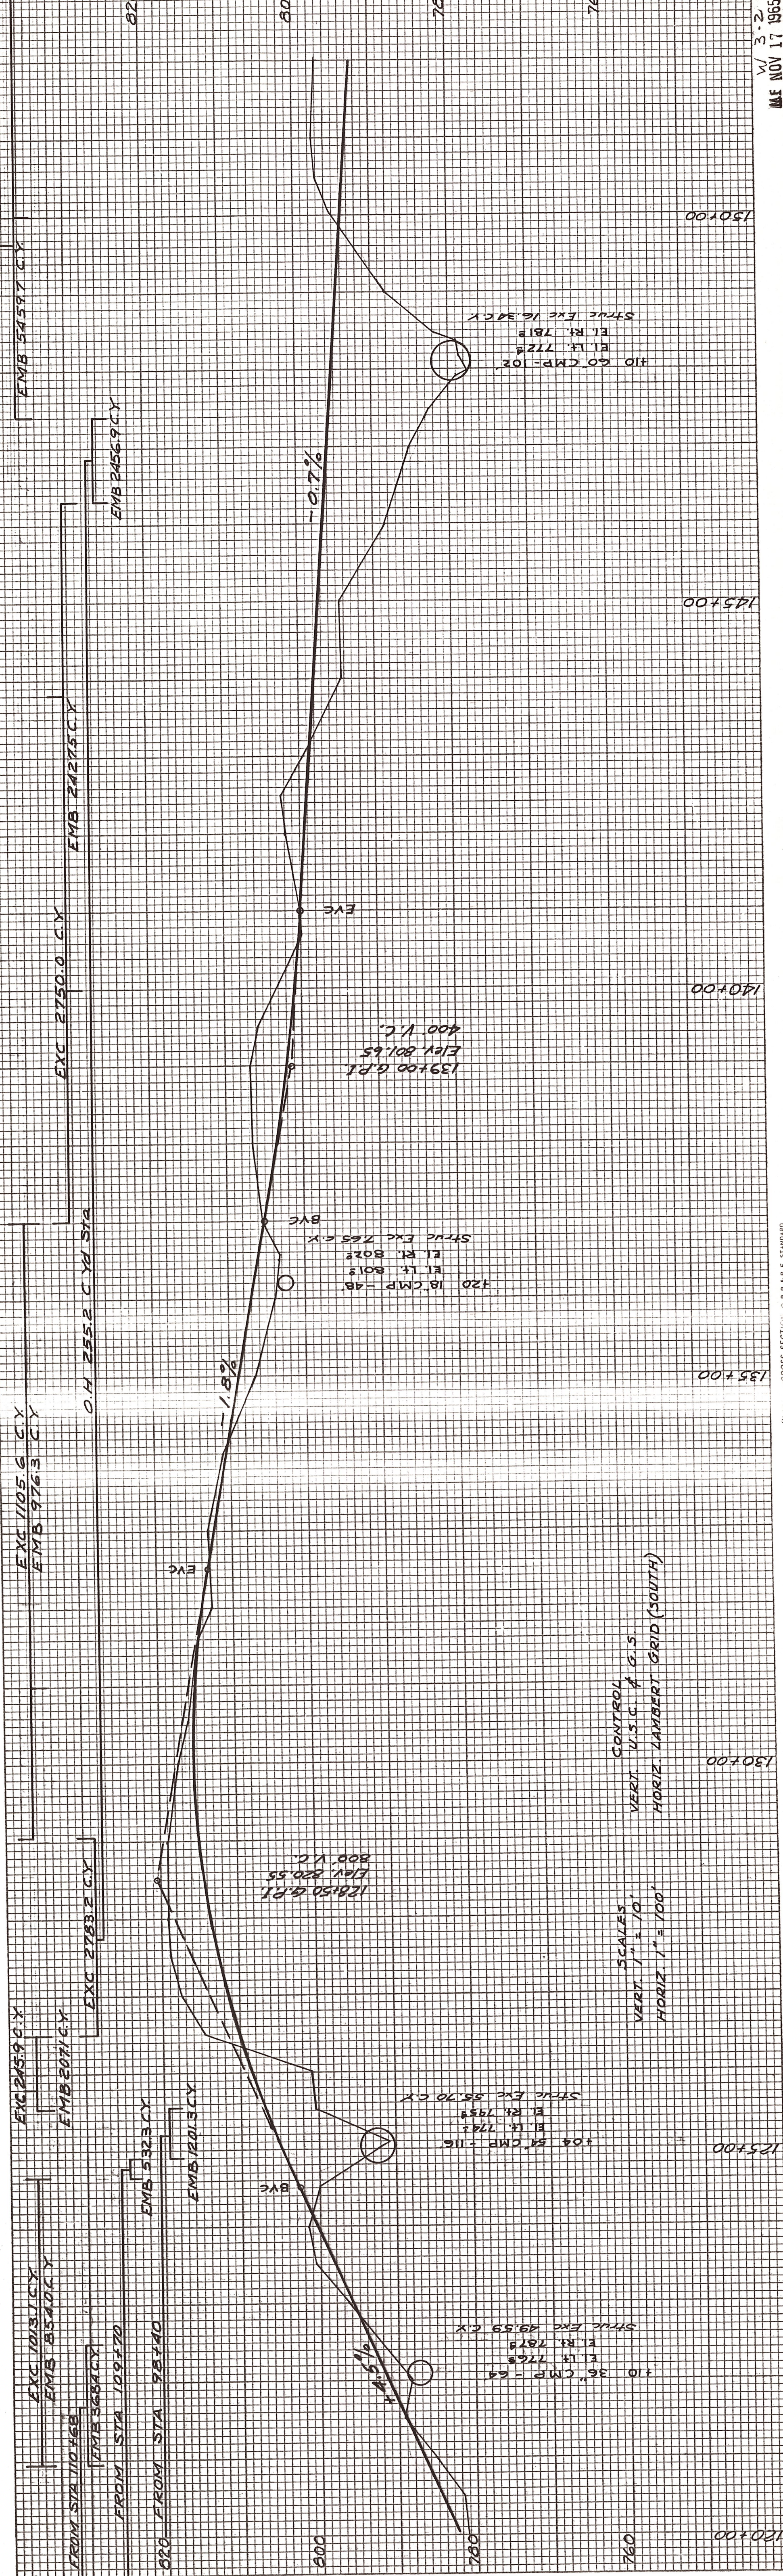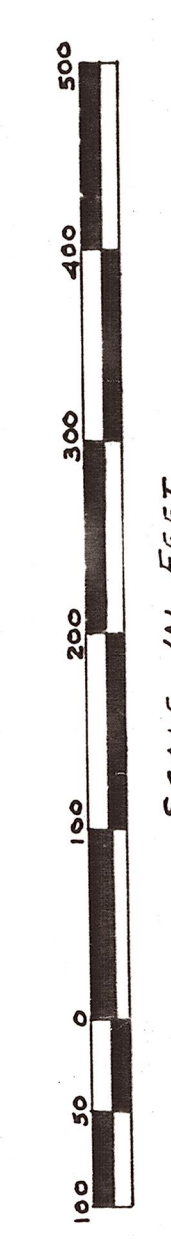

VERT. SCALES
VERT. 1" = 10'
HORIZ. 1" = 100'

CONTROL
VERT. U.S.C. & G.S.
HORIZ. LAMBERT GRID (SOUTH)