


T16N R23EWM

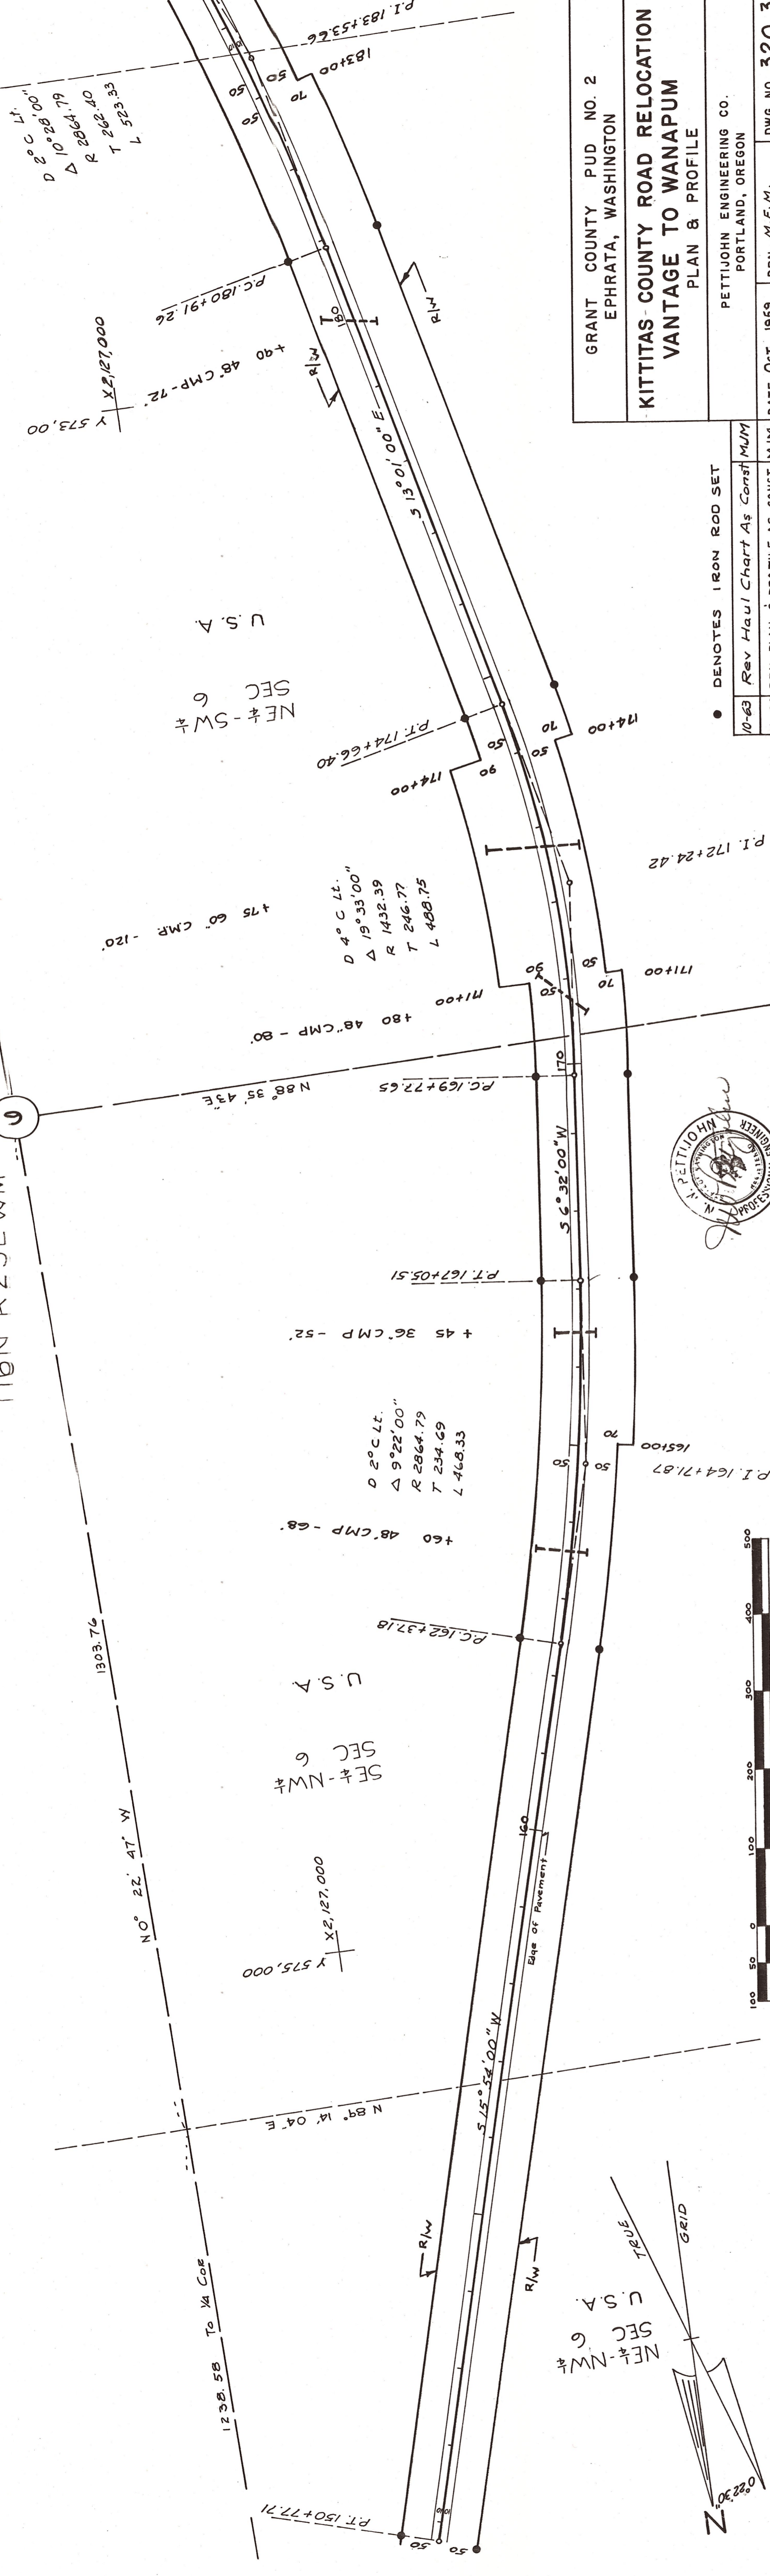

GRANT COUNTY PUD NO. 2
 EPHRATA, WASHINGTON

**KITTITAS COUNTY ROAD RELOCATION
 VANTAGE TO WANAPUM**
 PLAN & PROFILE

● DENOTES IRON ROD SET

NO.	REVISION	DATE	BY
10-63	Rev Haul Chart As Const	MJM	MJM
4-60	REV PLAN & PROFILE AS CONST	MJM	MJM

