


END OF PROJECT
STA 57+52.7

BEGINNING OF PROJECT
STA 50+00

ROADWAY SECTION
STA 50+00 TO 57+52.7
GRADE, DRAIN, BALLAST & SURFACE

NOT BUILT
COUNTY ROAD PROJECT No. 45-A
EXTENSION OF FIRST AVENUE
KITITIAS COUNTY AIRPORT
SCALE HOR. 1"=100' VER. 1"=5'
COUNTY ROAD ENGINEER
APPROVED Jan 22 1952
CHAIRMAN BOARD COUNTY COMMS.

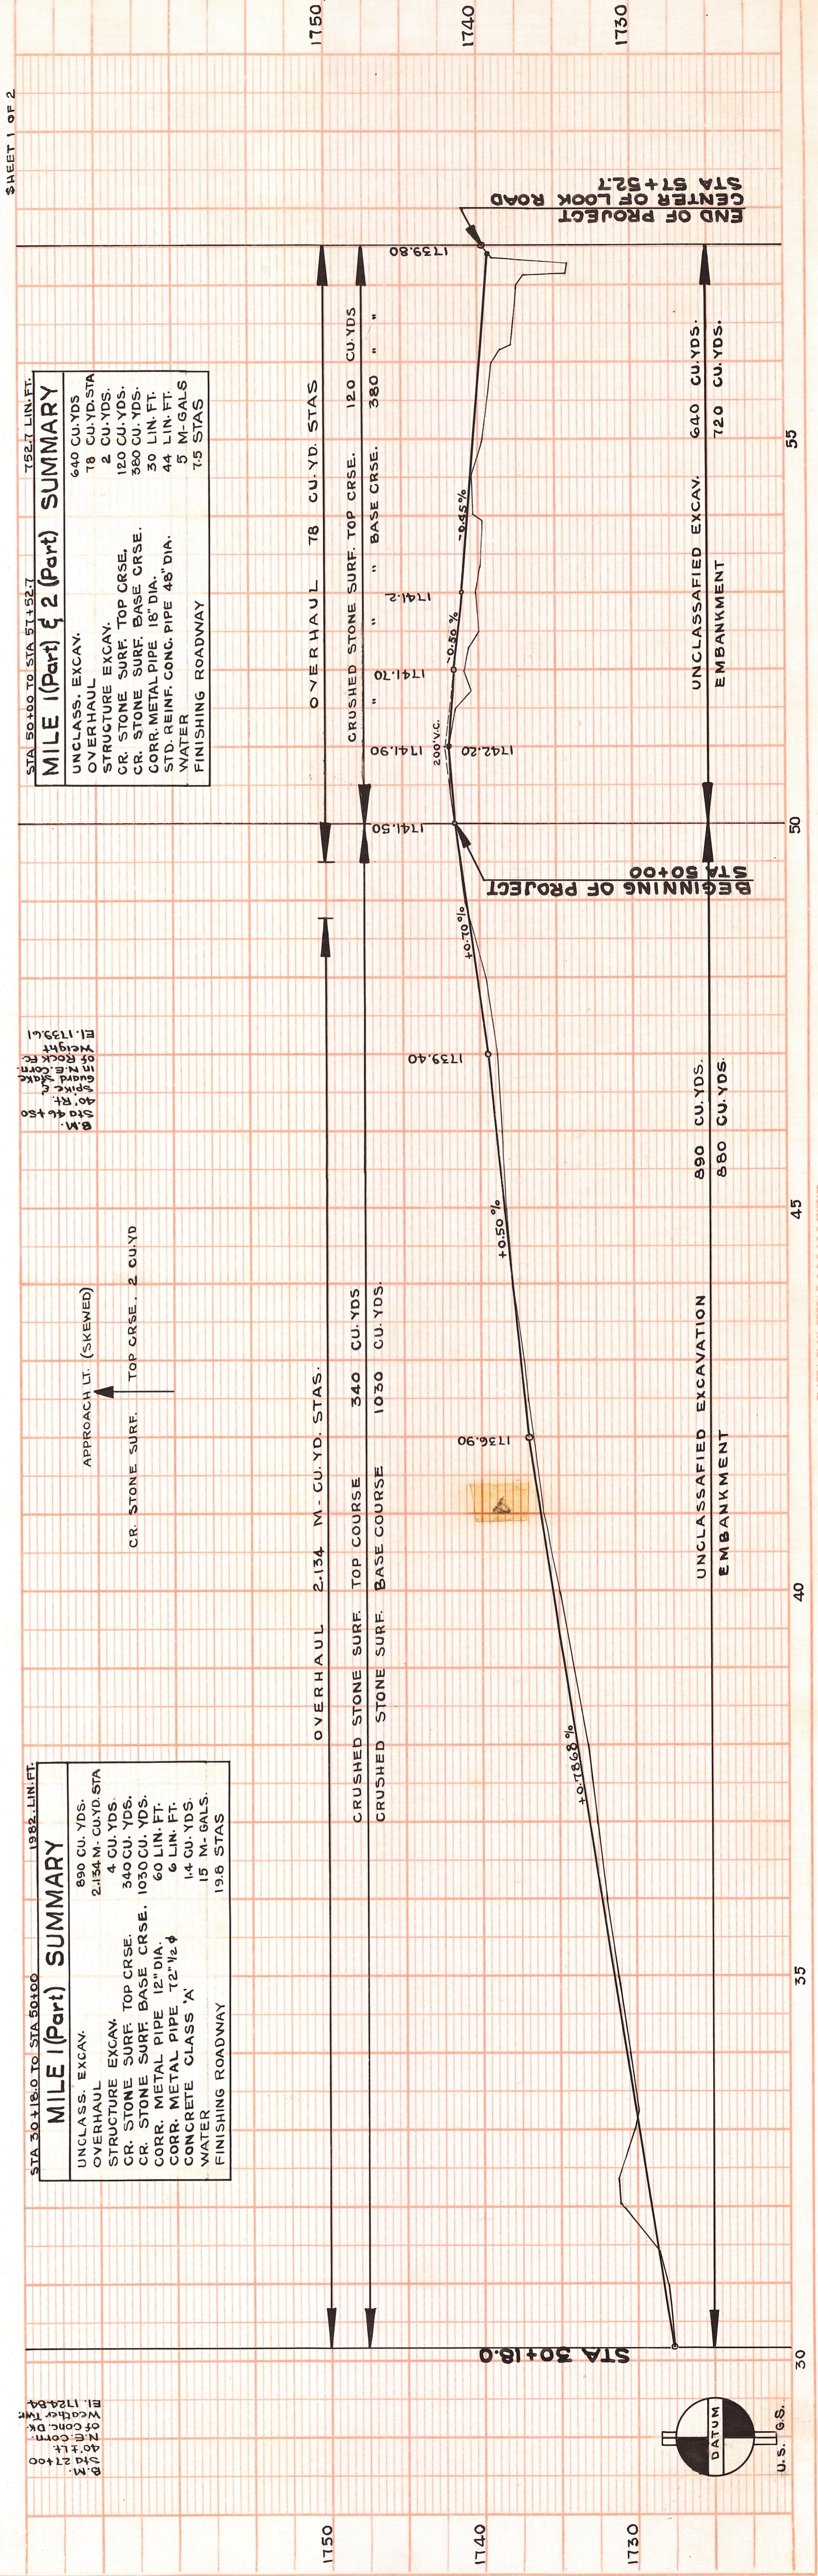

STA 30+18.0 TO STA 50+00
1982' LIN. FT.

STA 50+00 TO STA 57+52.7


