


DATE	
BY	
PLAN	SURVEYED
	PLOTTED
	ALIGNMENT CHECKED
	RT. OF WAY CHECKED
NOTE BOOK NO.	

DATE	
BY	
PROFILE	SURVEYED
	PLOTTED
	GRADES CHECKED
	D.M. NOTED
	STRUCTURE NOTATIONS CURED
NOTE BOOK NO.	

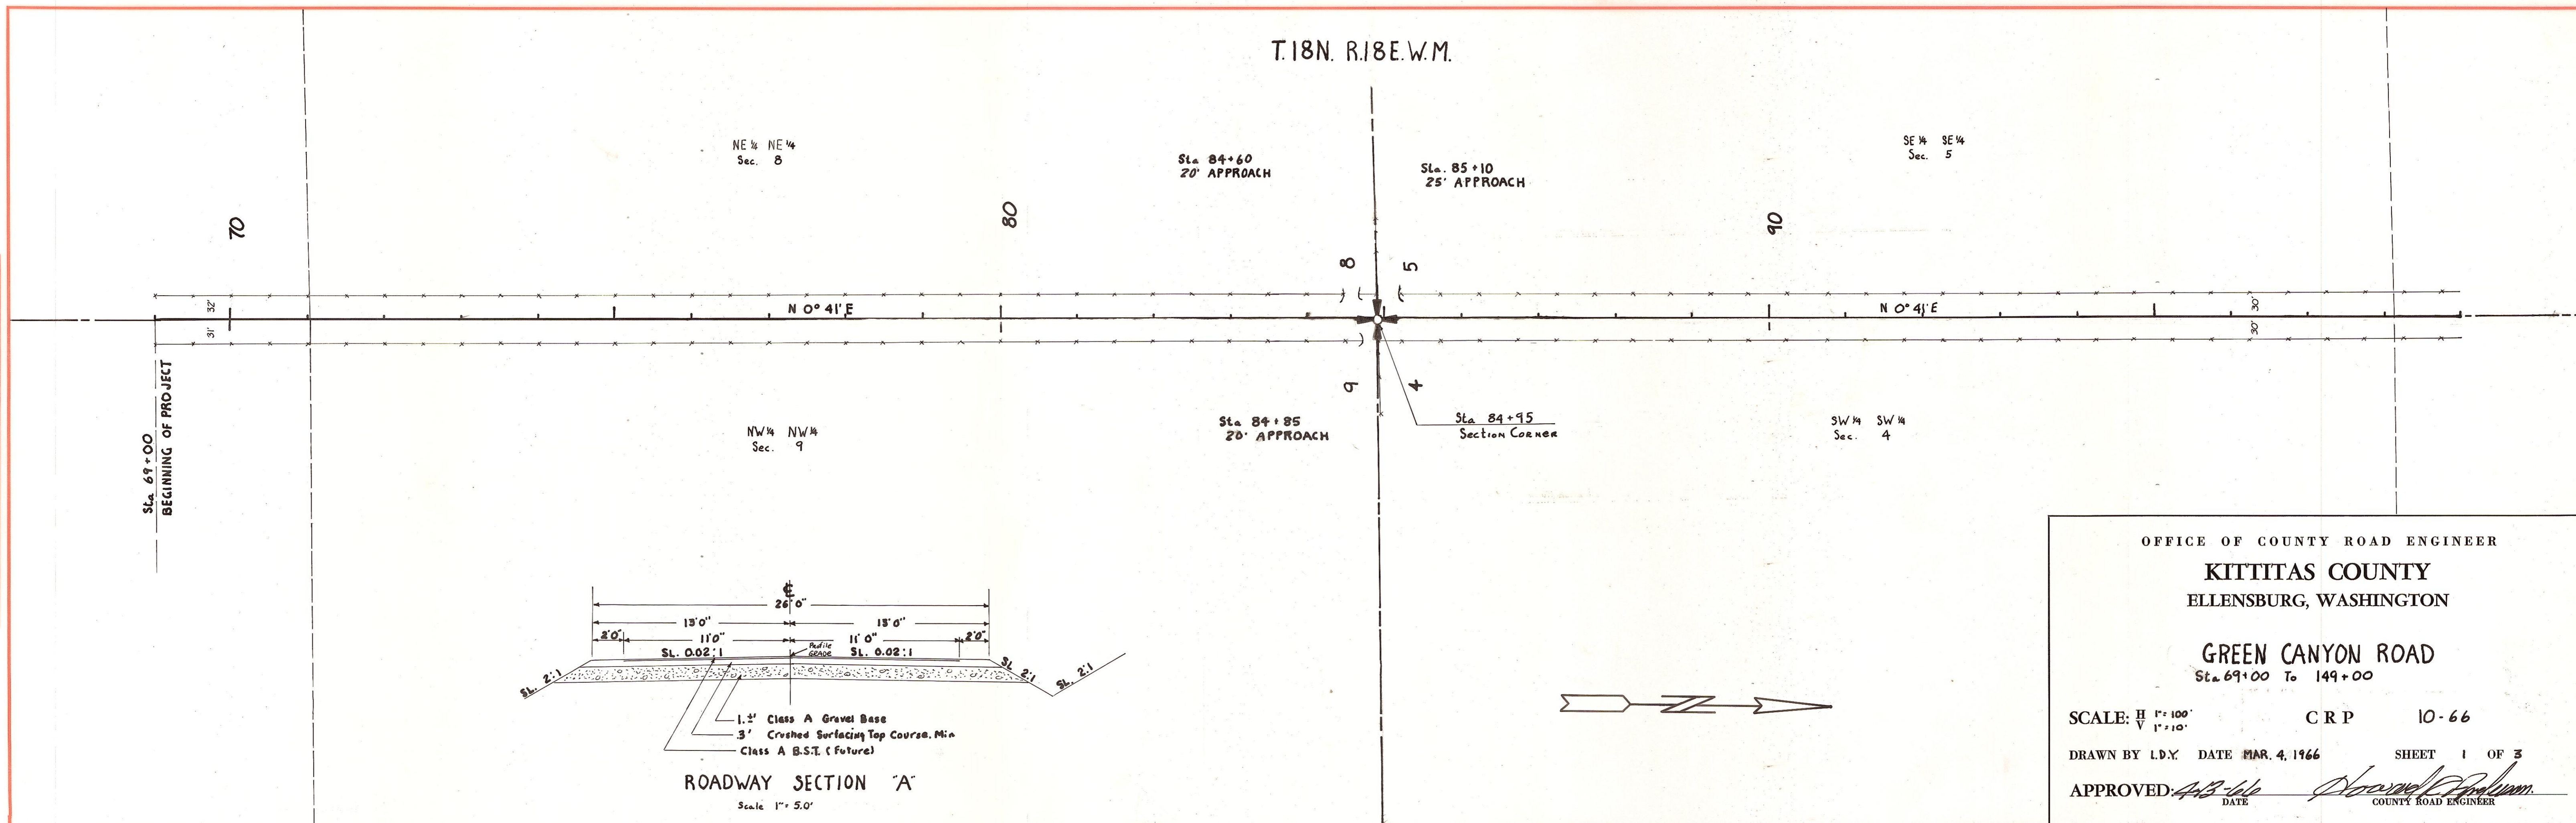

OFFICE OF COUNTY ROAD ENGINEER  
**KITTITAS COUNTY**  
 ELLENSBURG, WASHINGTON


**GREEN CANYON ROAD**  
 Sta. 69+00 To 149+00

SCALE: H 1" = 100'  
 V 1" = 10'

CRP 10-66

DRAWN BY L.D.V. DATE MAR. 4, 1966 SHEET 1 OF 3


APPROVED: *[Signature]* DATE \_\_\_\_\_ COUNTY ROAD ENGINEER

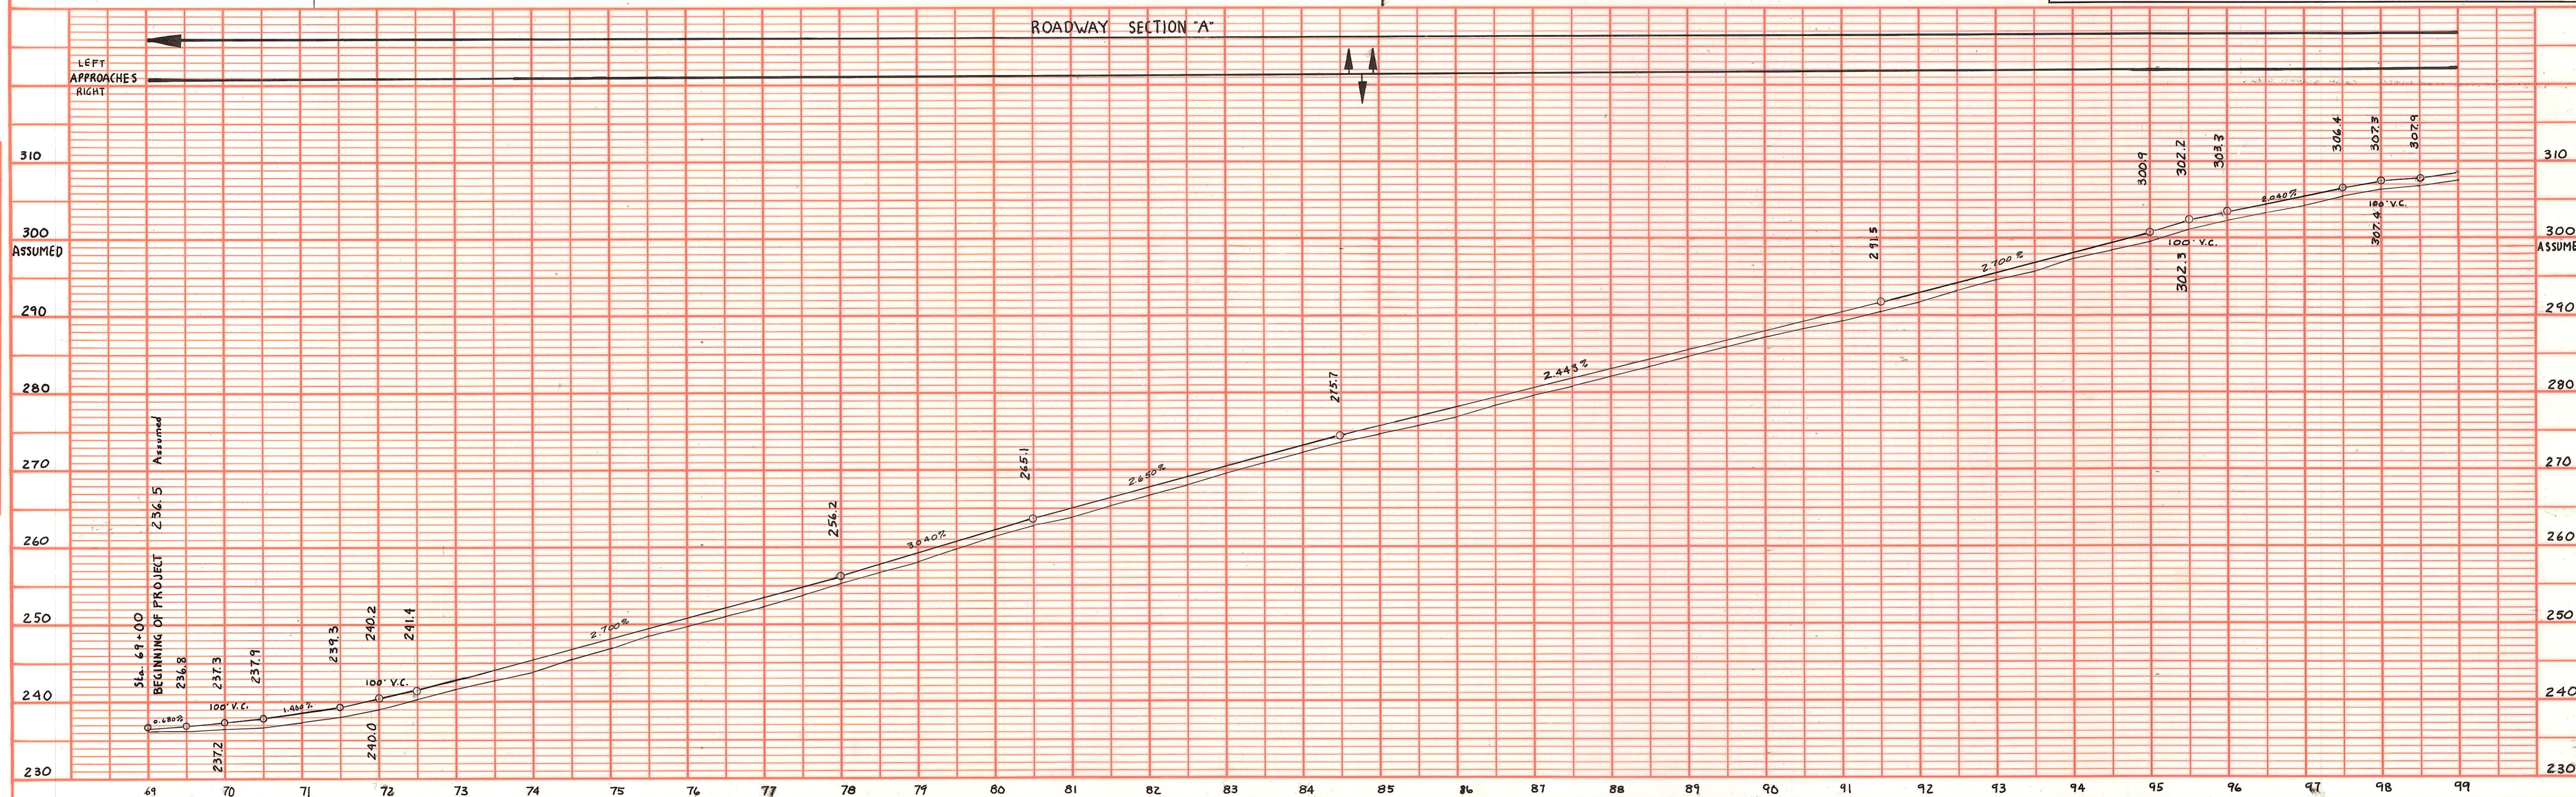

L. GREEN CNY. RD.

PLATE 1 PLAN-PROFILE B P R STANDARD  
 EUGENE DIETZGEN CO. CHICAGO - NEW YORK

T. 18 N. R. 18 E. W.M.

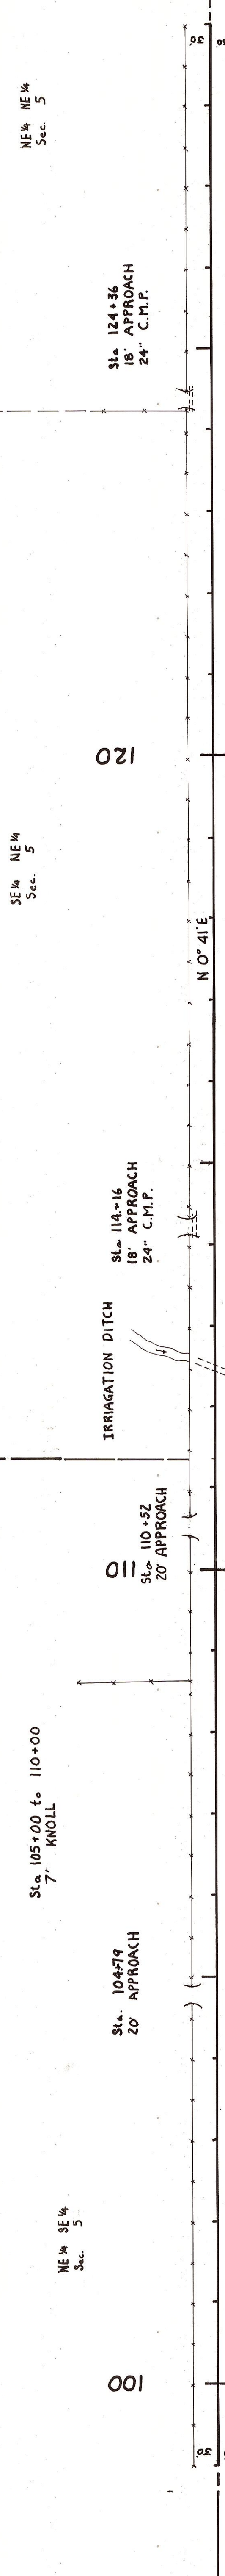

OFFICE OF COUNTY ROAD ENGINEER  
**KITTITAS COUNTY**  
 ELLENSBURG, WASHINGTON  
**GREEN CANYON ROAD**

SCALE:  $\frac{1}{2}$ " = 100' CRP 10-66  
 DRAWN BY L.S.Y. DATE MAR. 8, 1966 SHEET 2 OF 3  
 APPROVED: *[Signature]* DATE  
 COUNTY ROAD ENGINEER




NO.	DATE
BY	
DATE	
BY	
DATE	
BY	
DATE	
BY	
DATE	

NO.	DATE
BY	
DATE	
BY	
DATE	
BY	
DATE	
BY	
DATE	

DATE	
BY	
SURVEYED	
PLOTTED	
ALIGNED	
CHECKED	
BY	
NOTE BOOK	
NO.	

DATE	
BY	
SURVEYED	
PLOTTED	
ALIGNED	
CHECKED	
BY	
NOTE BOOK	
NO.	

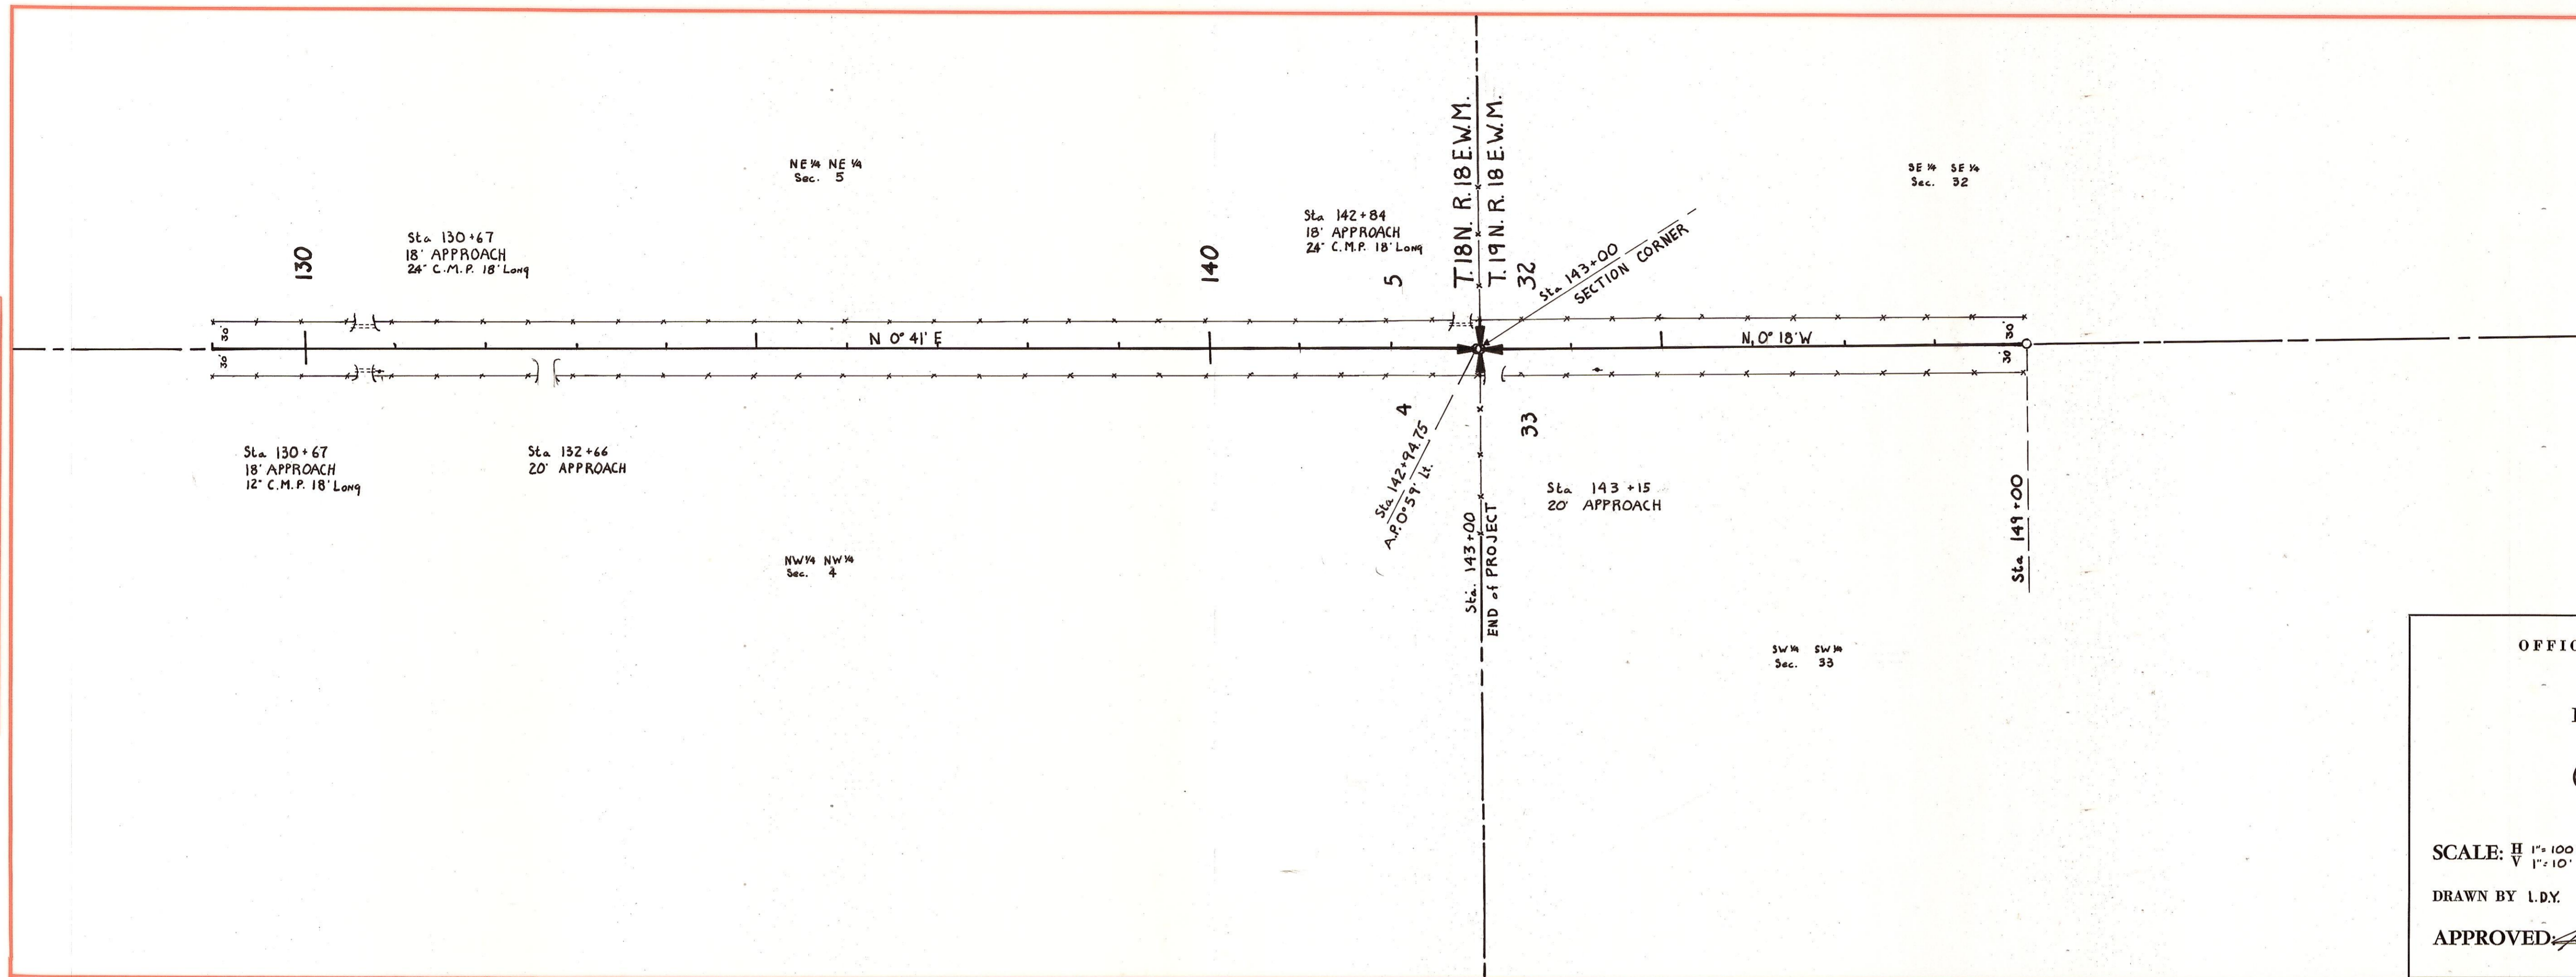


OFFICE OF COUNTY ROAD ENGINEER  
 KITTITAS COUNTY  
 ELLENSBURG, WASHINGTON

GREEN CANYON ROAD

SCALE:  $\frac{H}{V}$   $\frac{1"}{100'}$  /  $\frac{1"}{10'}$  CRP 10-66

DRAWN BY L.D.Y. DATE Mar. 11, 1966 SHEET 3 OF 3

APPROVED: *A.B. Jelle* DATE *Mar 11 1966* COUNTY ROAD ENGINEER

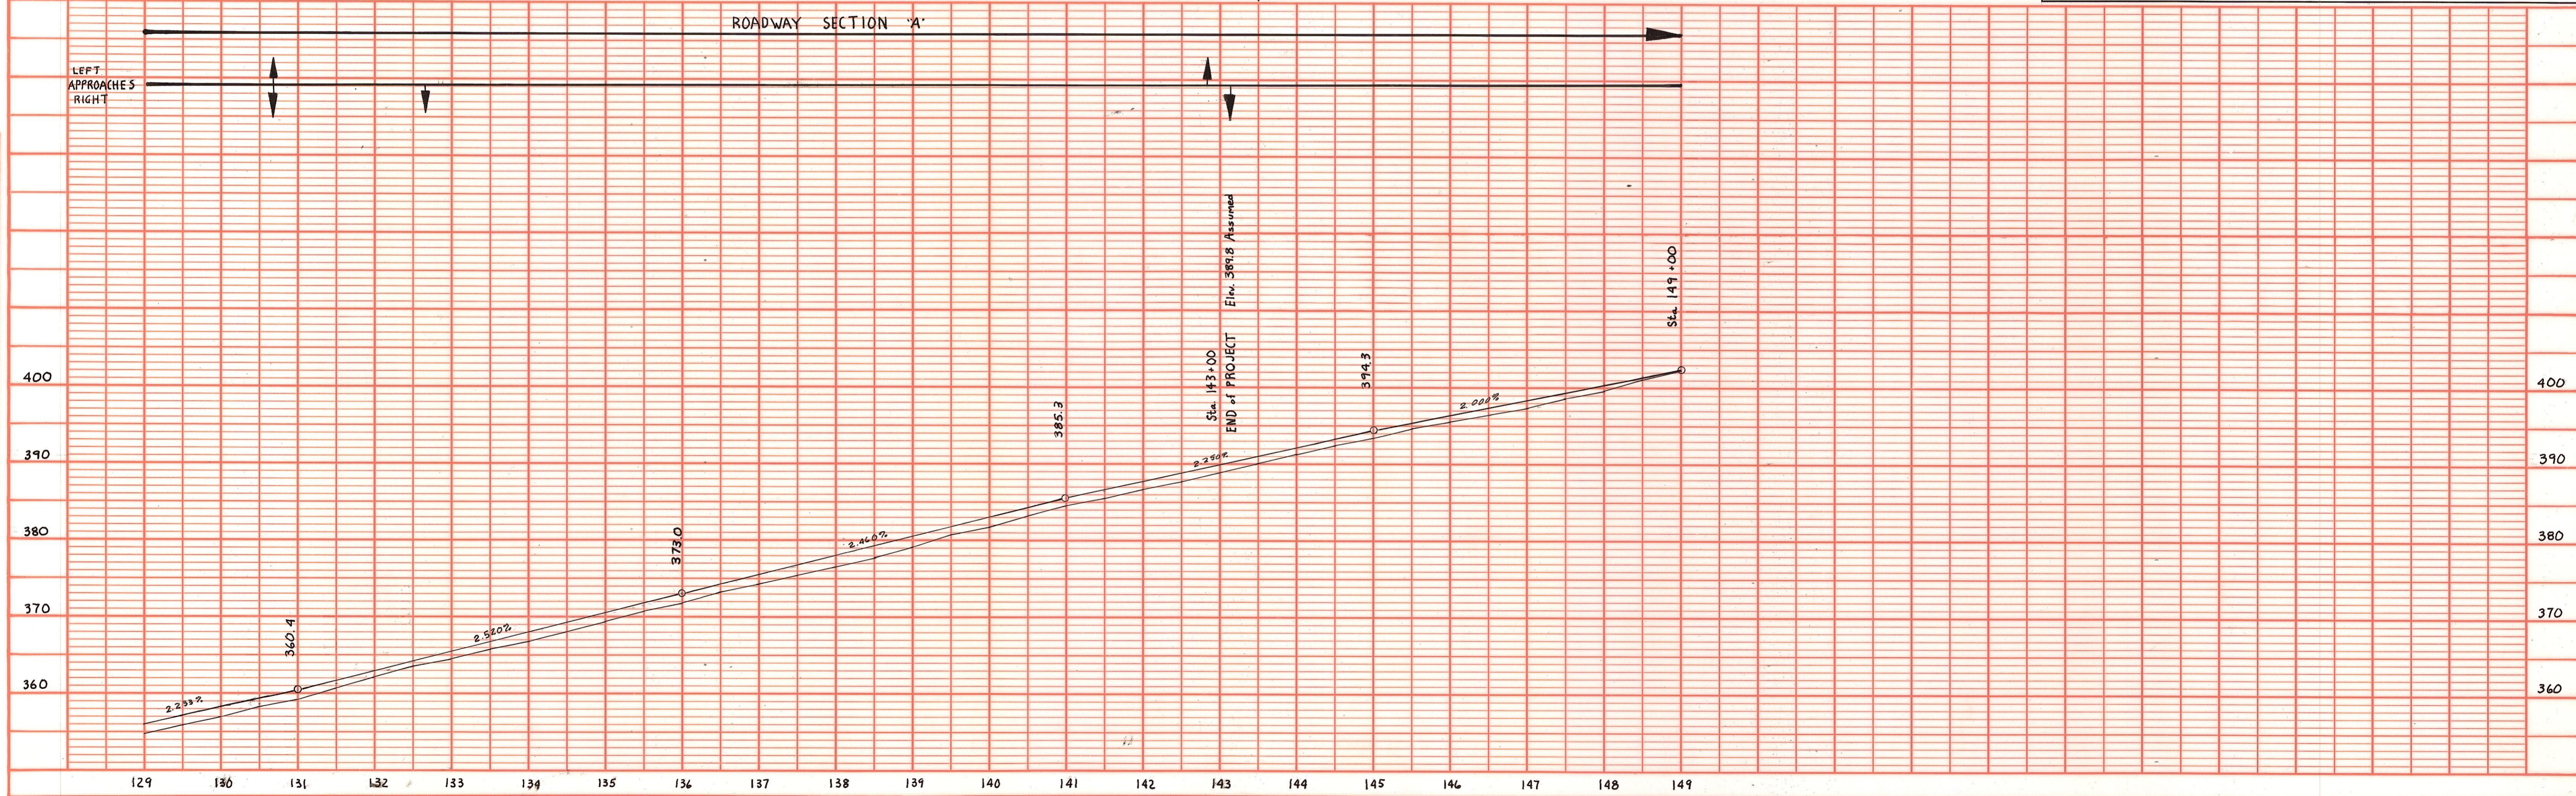

L. GREEN CNY. RD.

PLATE 1 PLAN - PROFILE B P R STANDARD  
 ENGINE DESIGN CO., CHICAGO - NEW YORK