

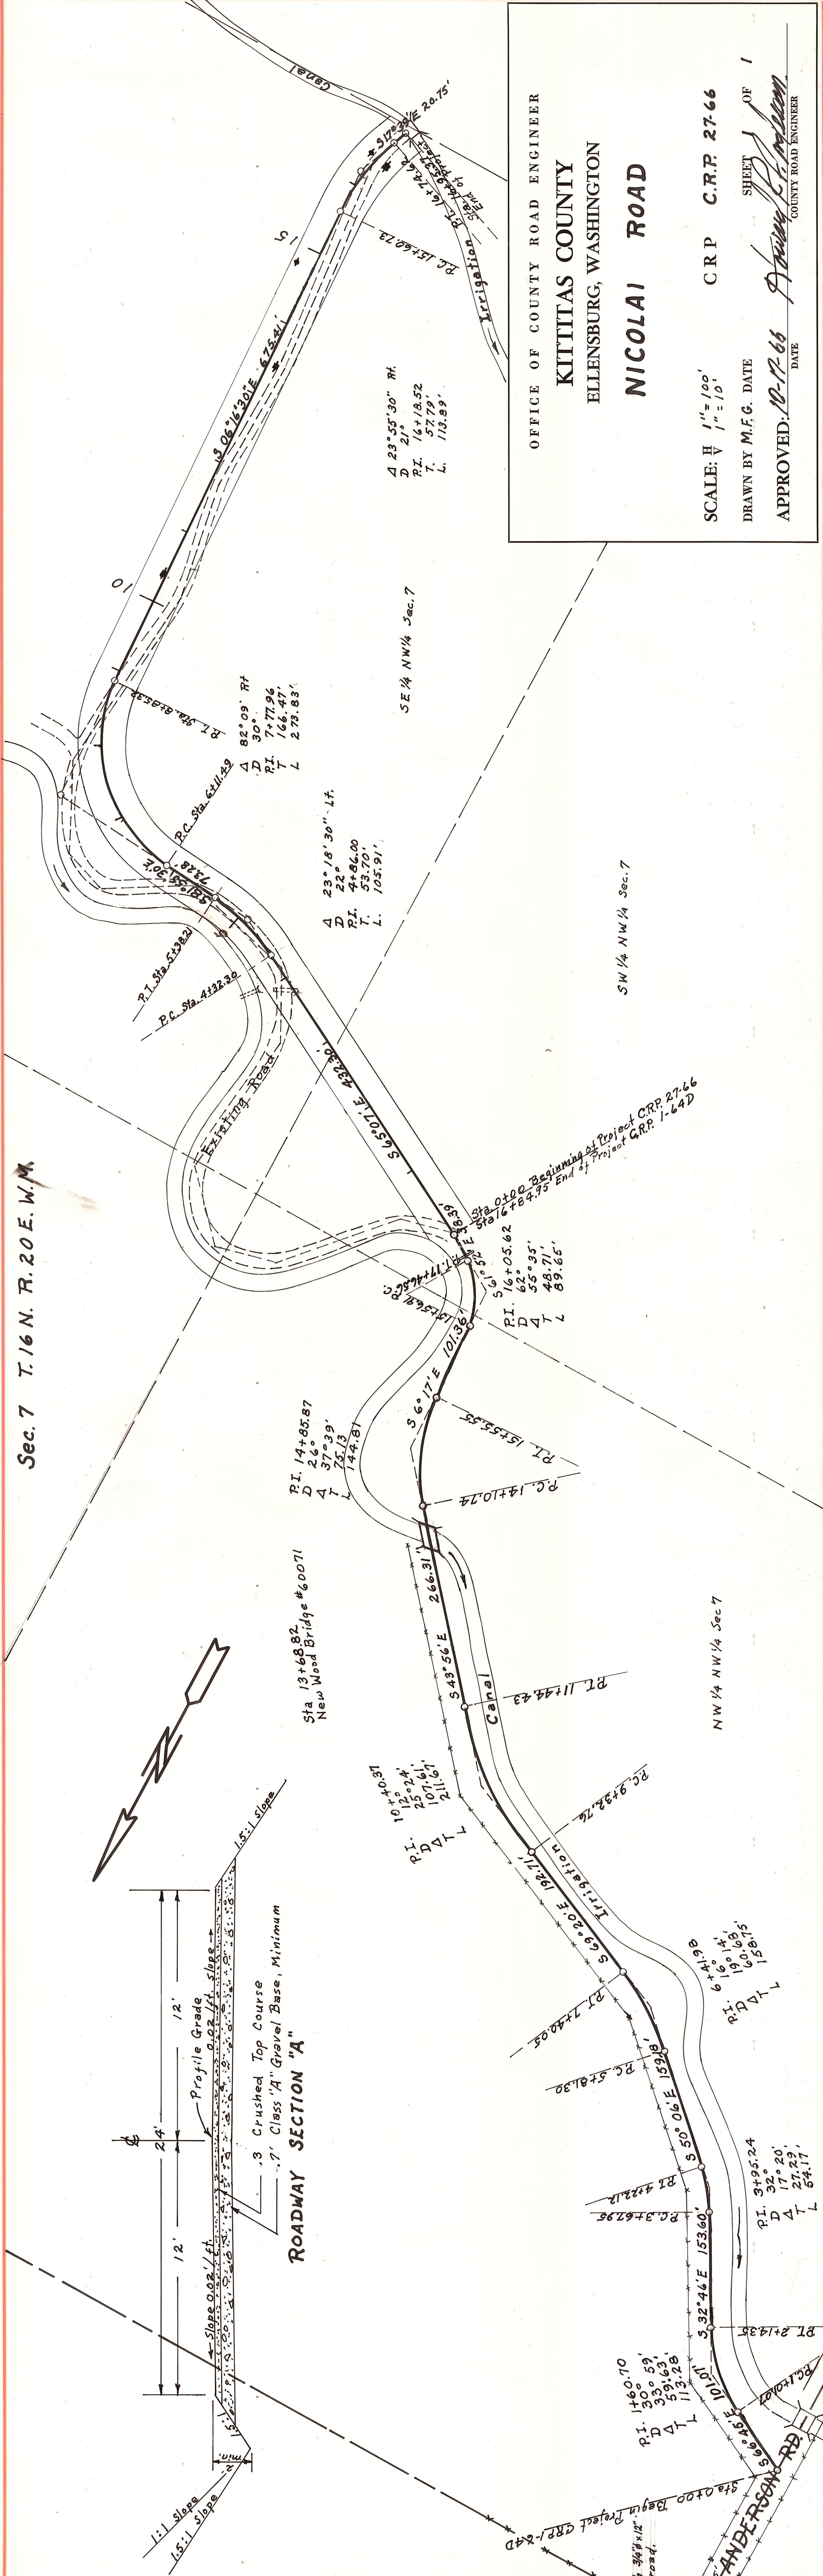


Sec. 7 T. 16 N. R. 20 E. W.M.

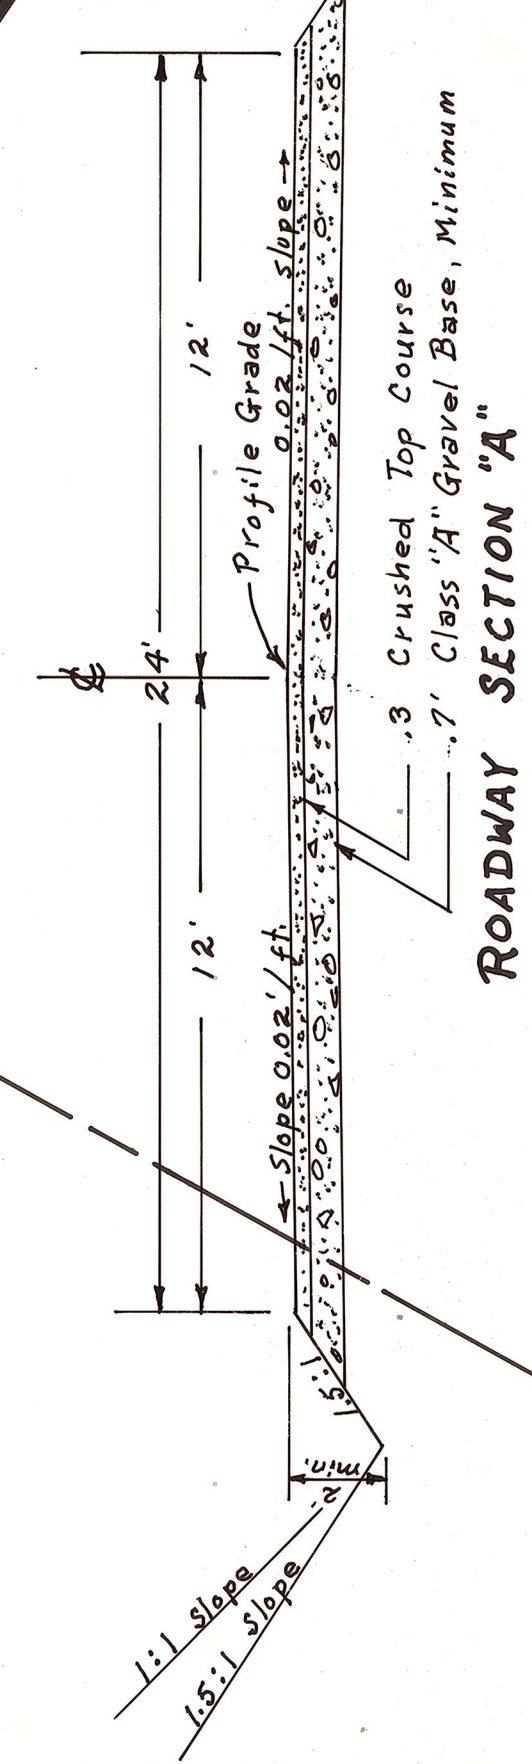

OFFICE OF COUNTY ROAD ENGINEER  
**KITTITAS COUNTY**  
 ELLENSBURG, WASHINGTON  
**NICOLAI ROAD**

SCALE:  $\frac{1}{4}'' = 10'$  CRP C.R.P. 27-66 SHEET 1 OF 1  
 DRAWN BY M.F.G. DATE APPROVED: 10-17-66 DATE  
 COUNTY ROAD ENGINEER

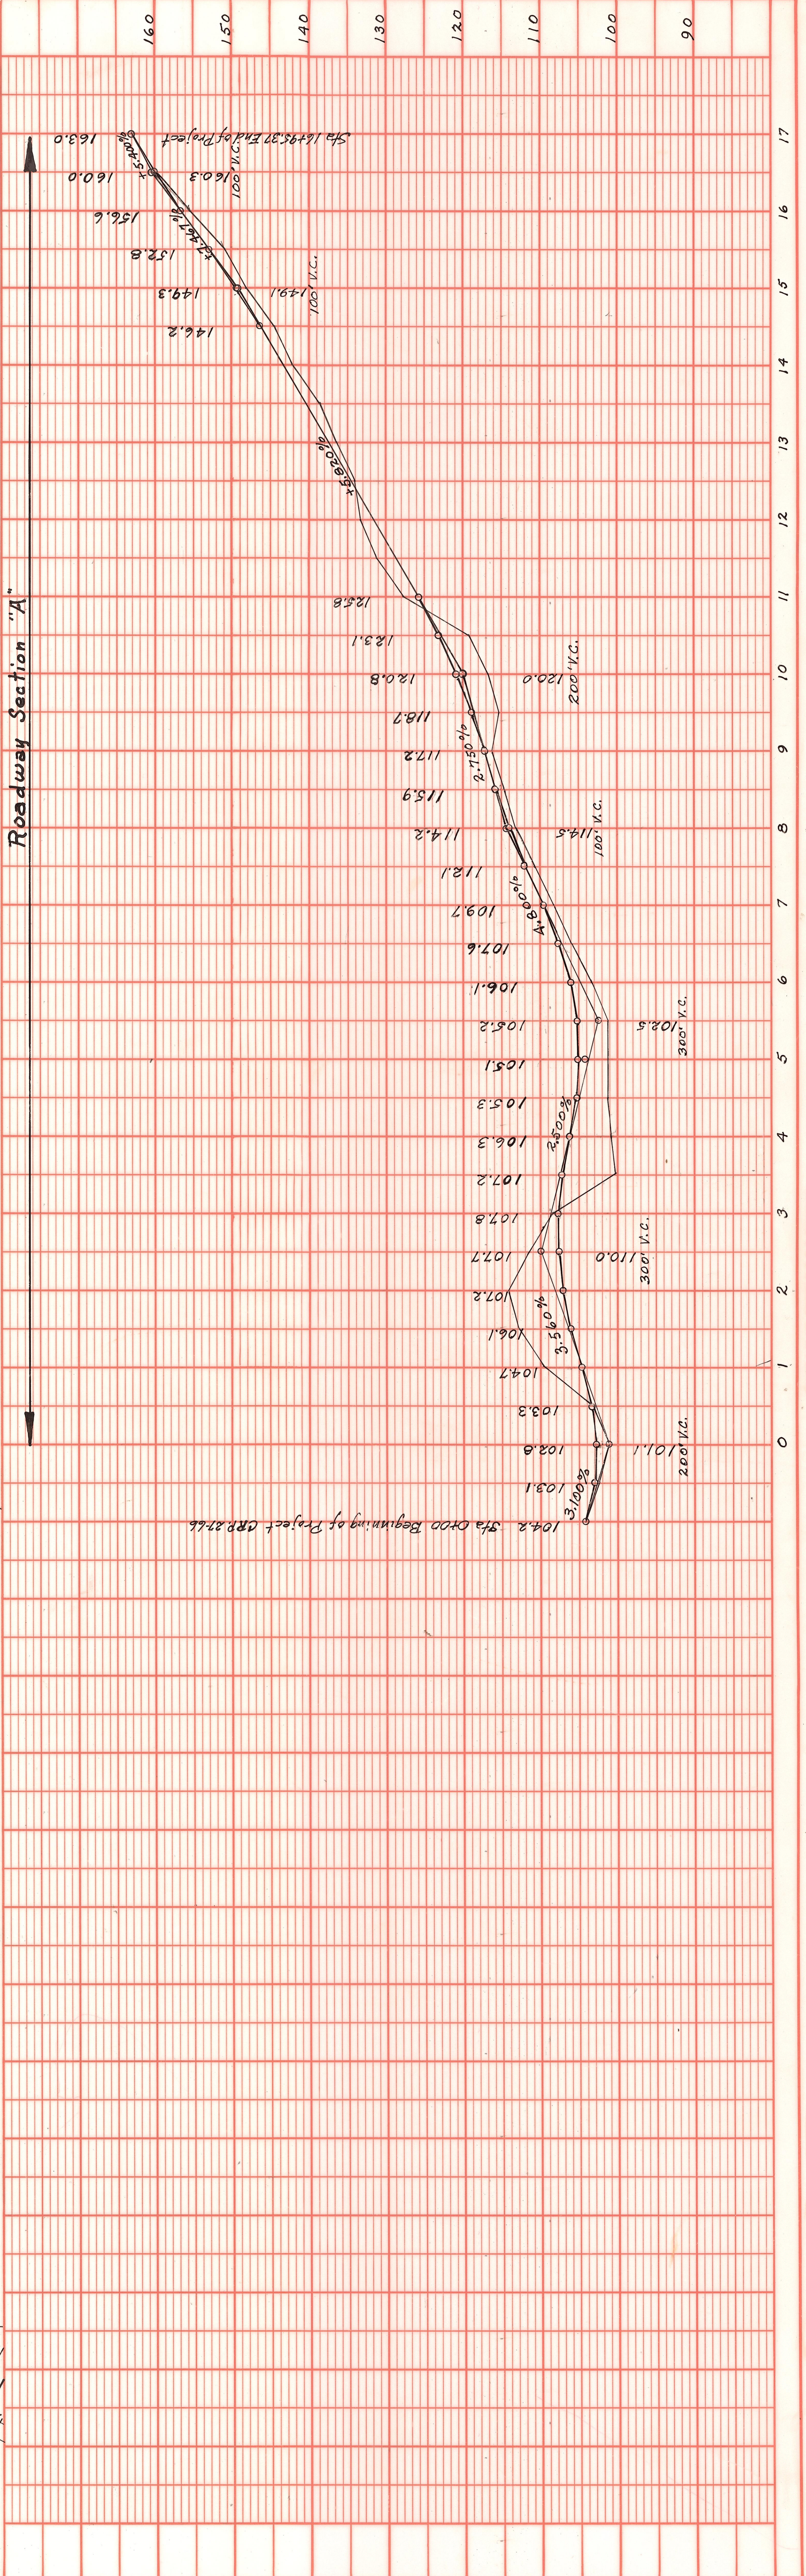

NO.	DATE	BY	REVISION