


17E  
T.21N. R.7E. W.M.

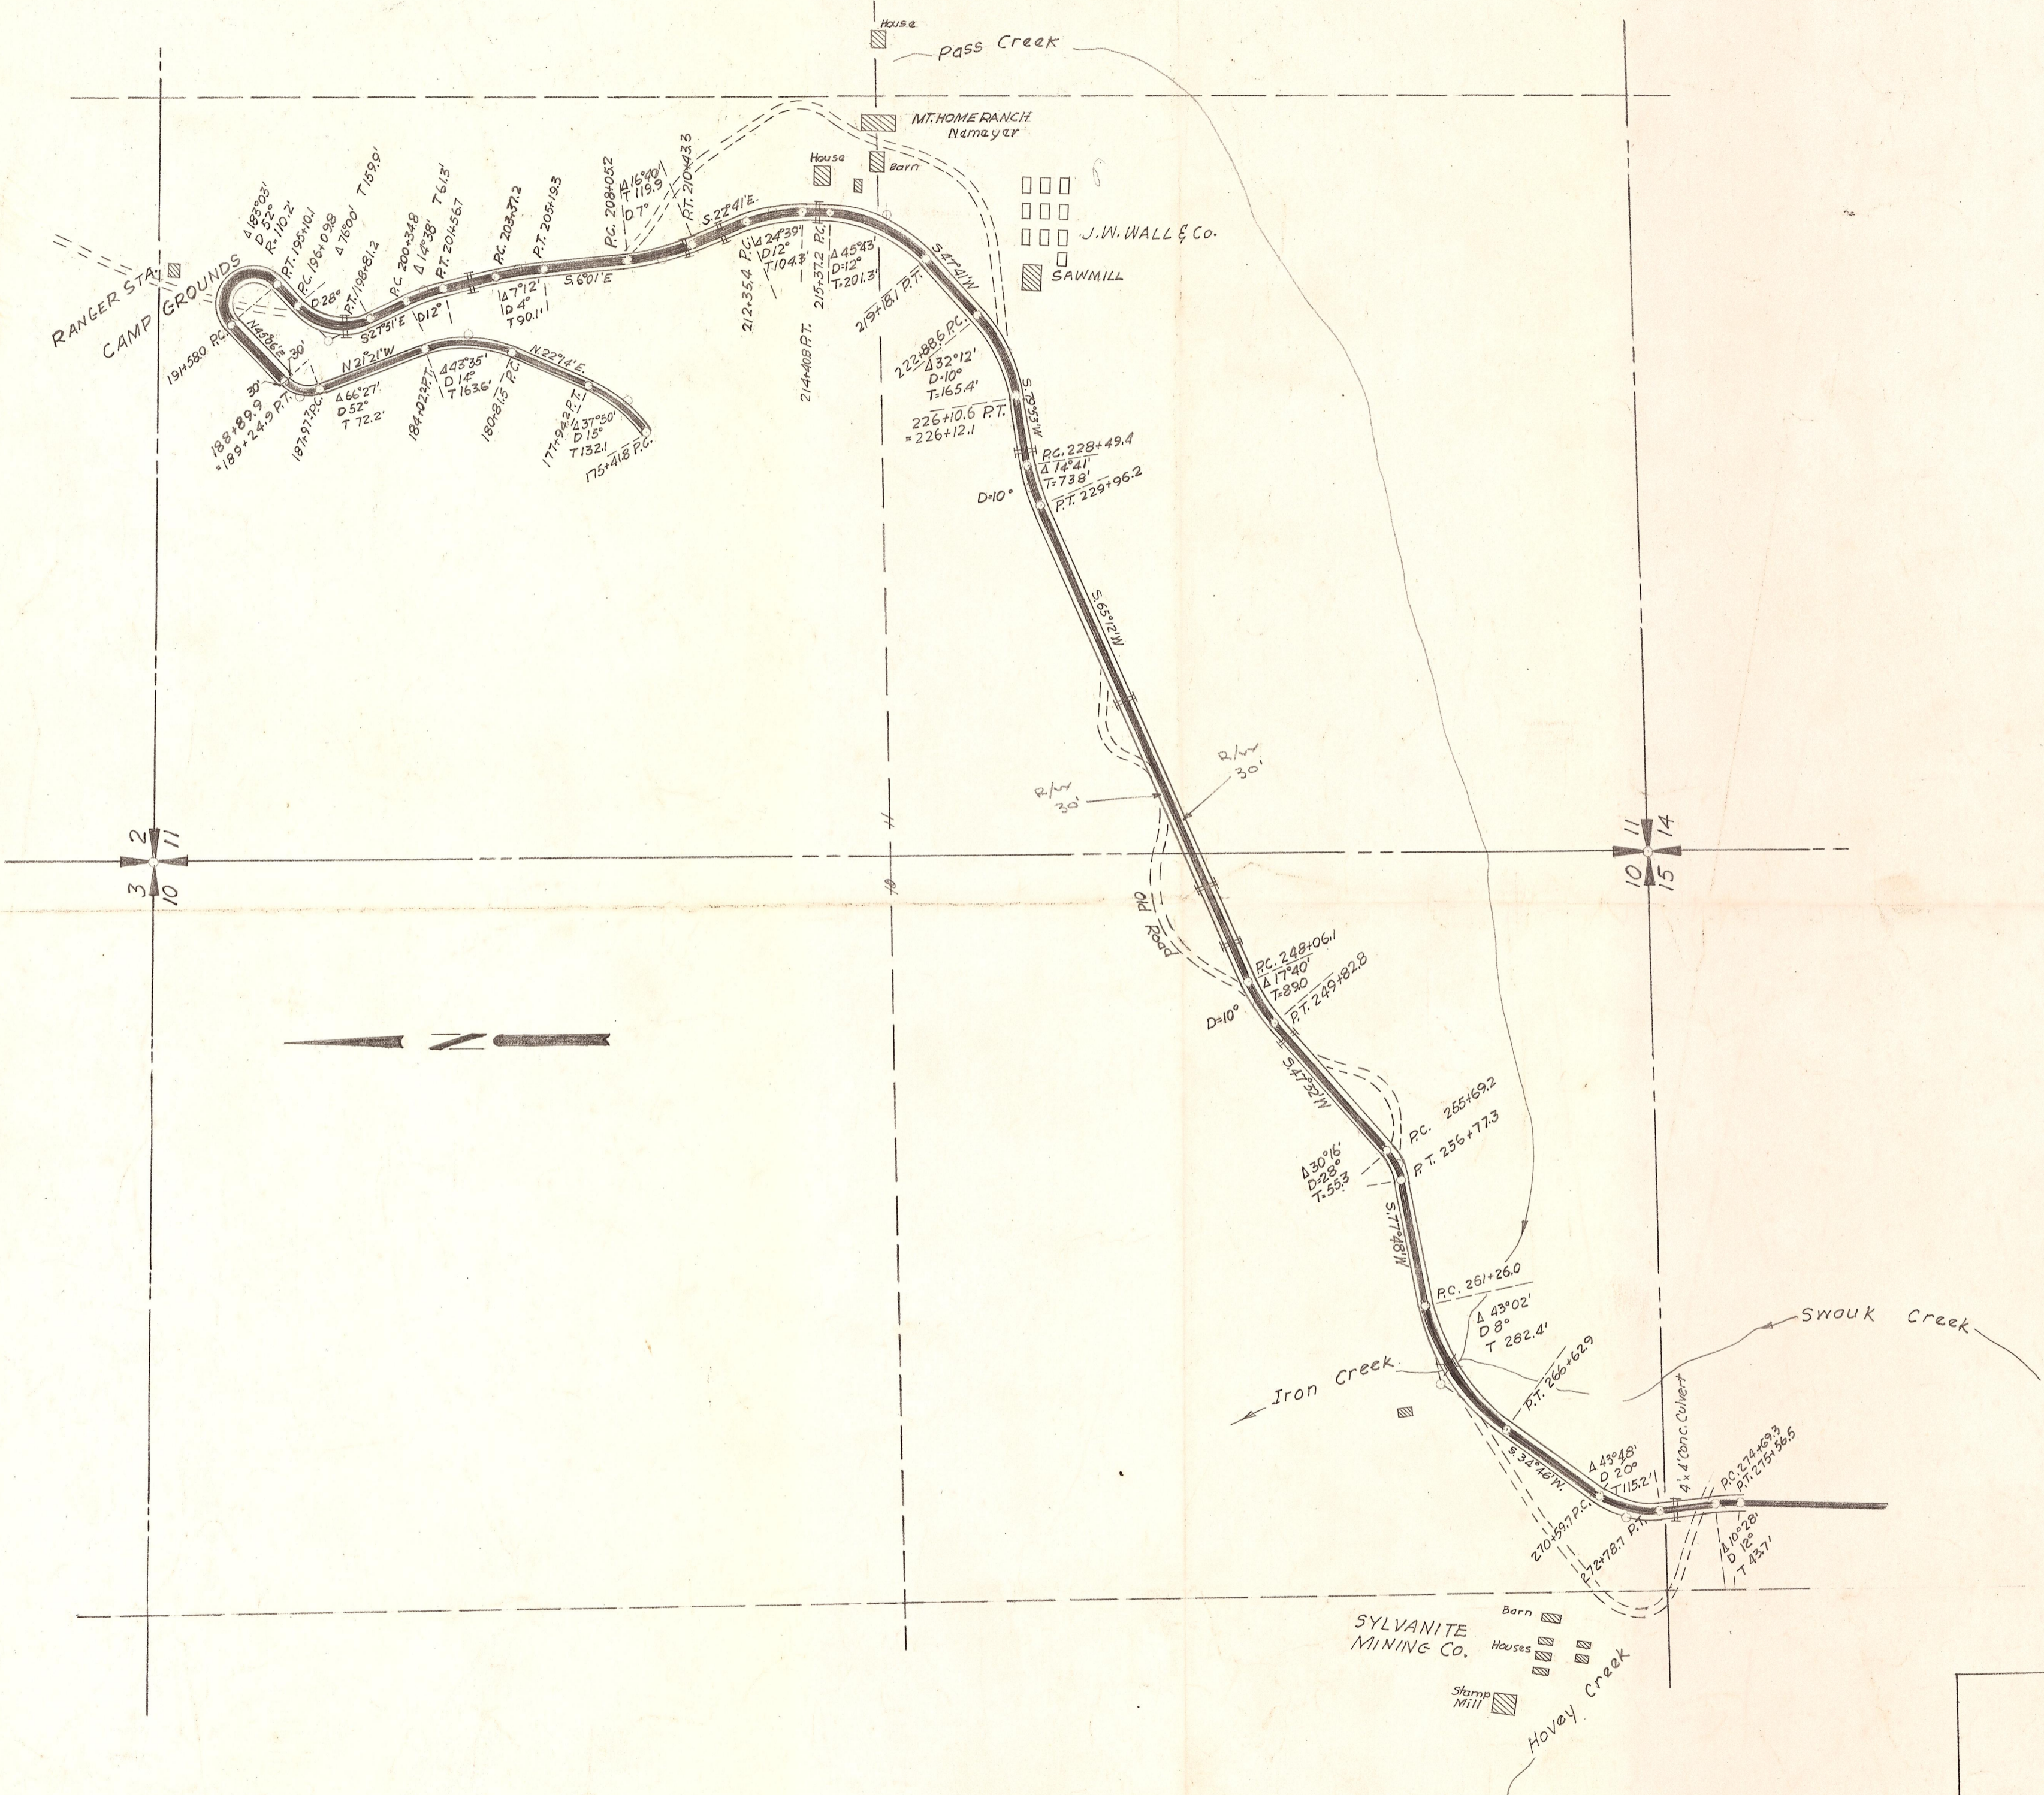

P.S.H. N° 2  
 IRON CREEK VICINITY  
 J.W. HAMILTON DIST. ENGR.  
 SCALE - 1" = 400'



P.S.H. # 2  
between Virden  
& Liberty

PROPERTY  
of

Frank Bryant & Amelia McFry Estate.  
Sec 15 T20NR17E

