


JOHNSON CANYON RD.

15-4-1

T. 17 N. R. 20 E.

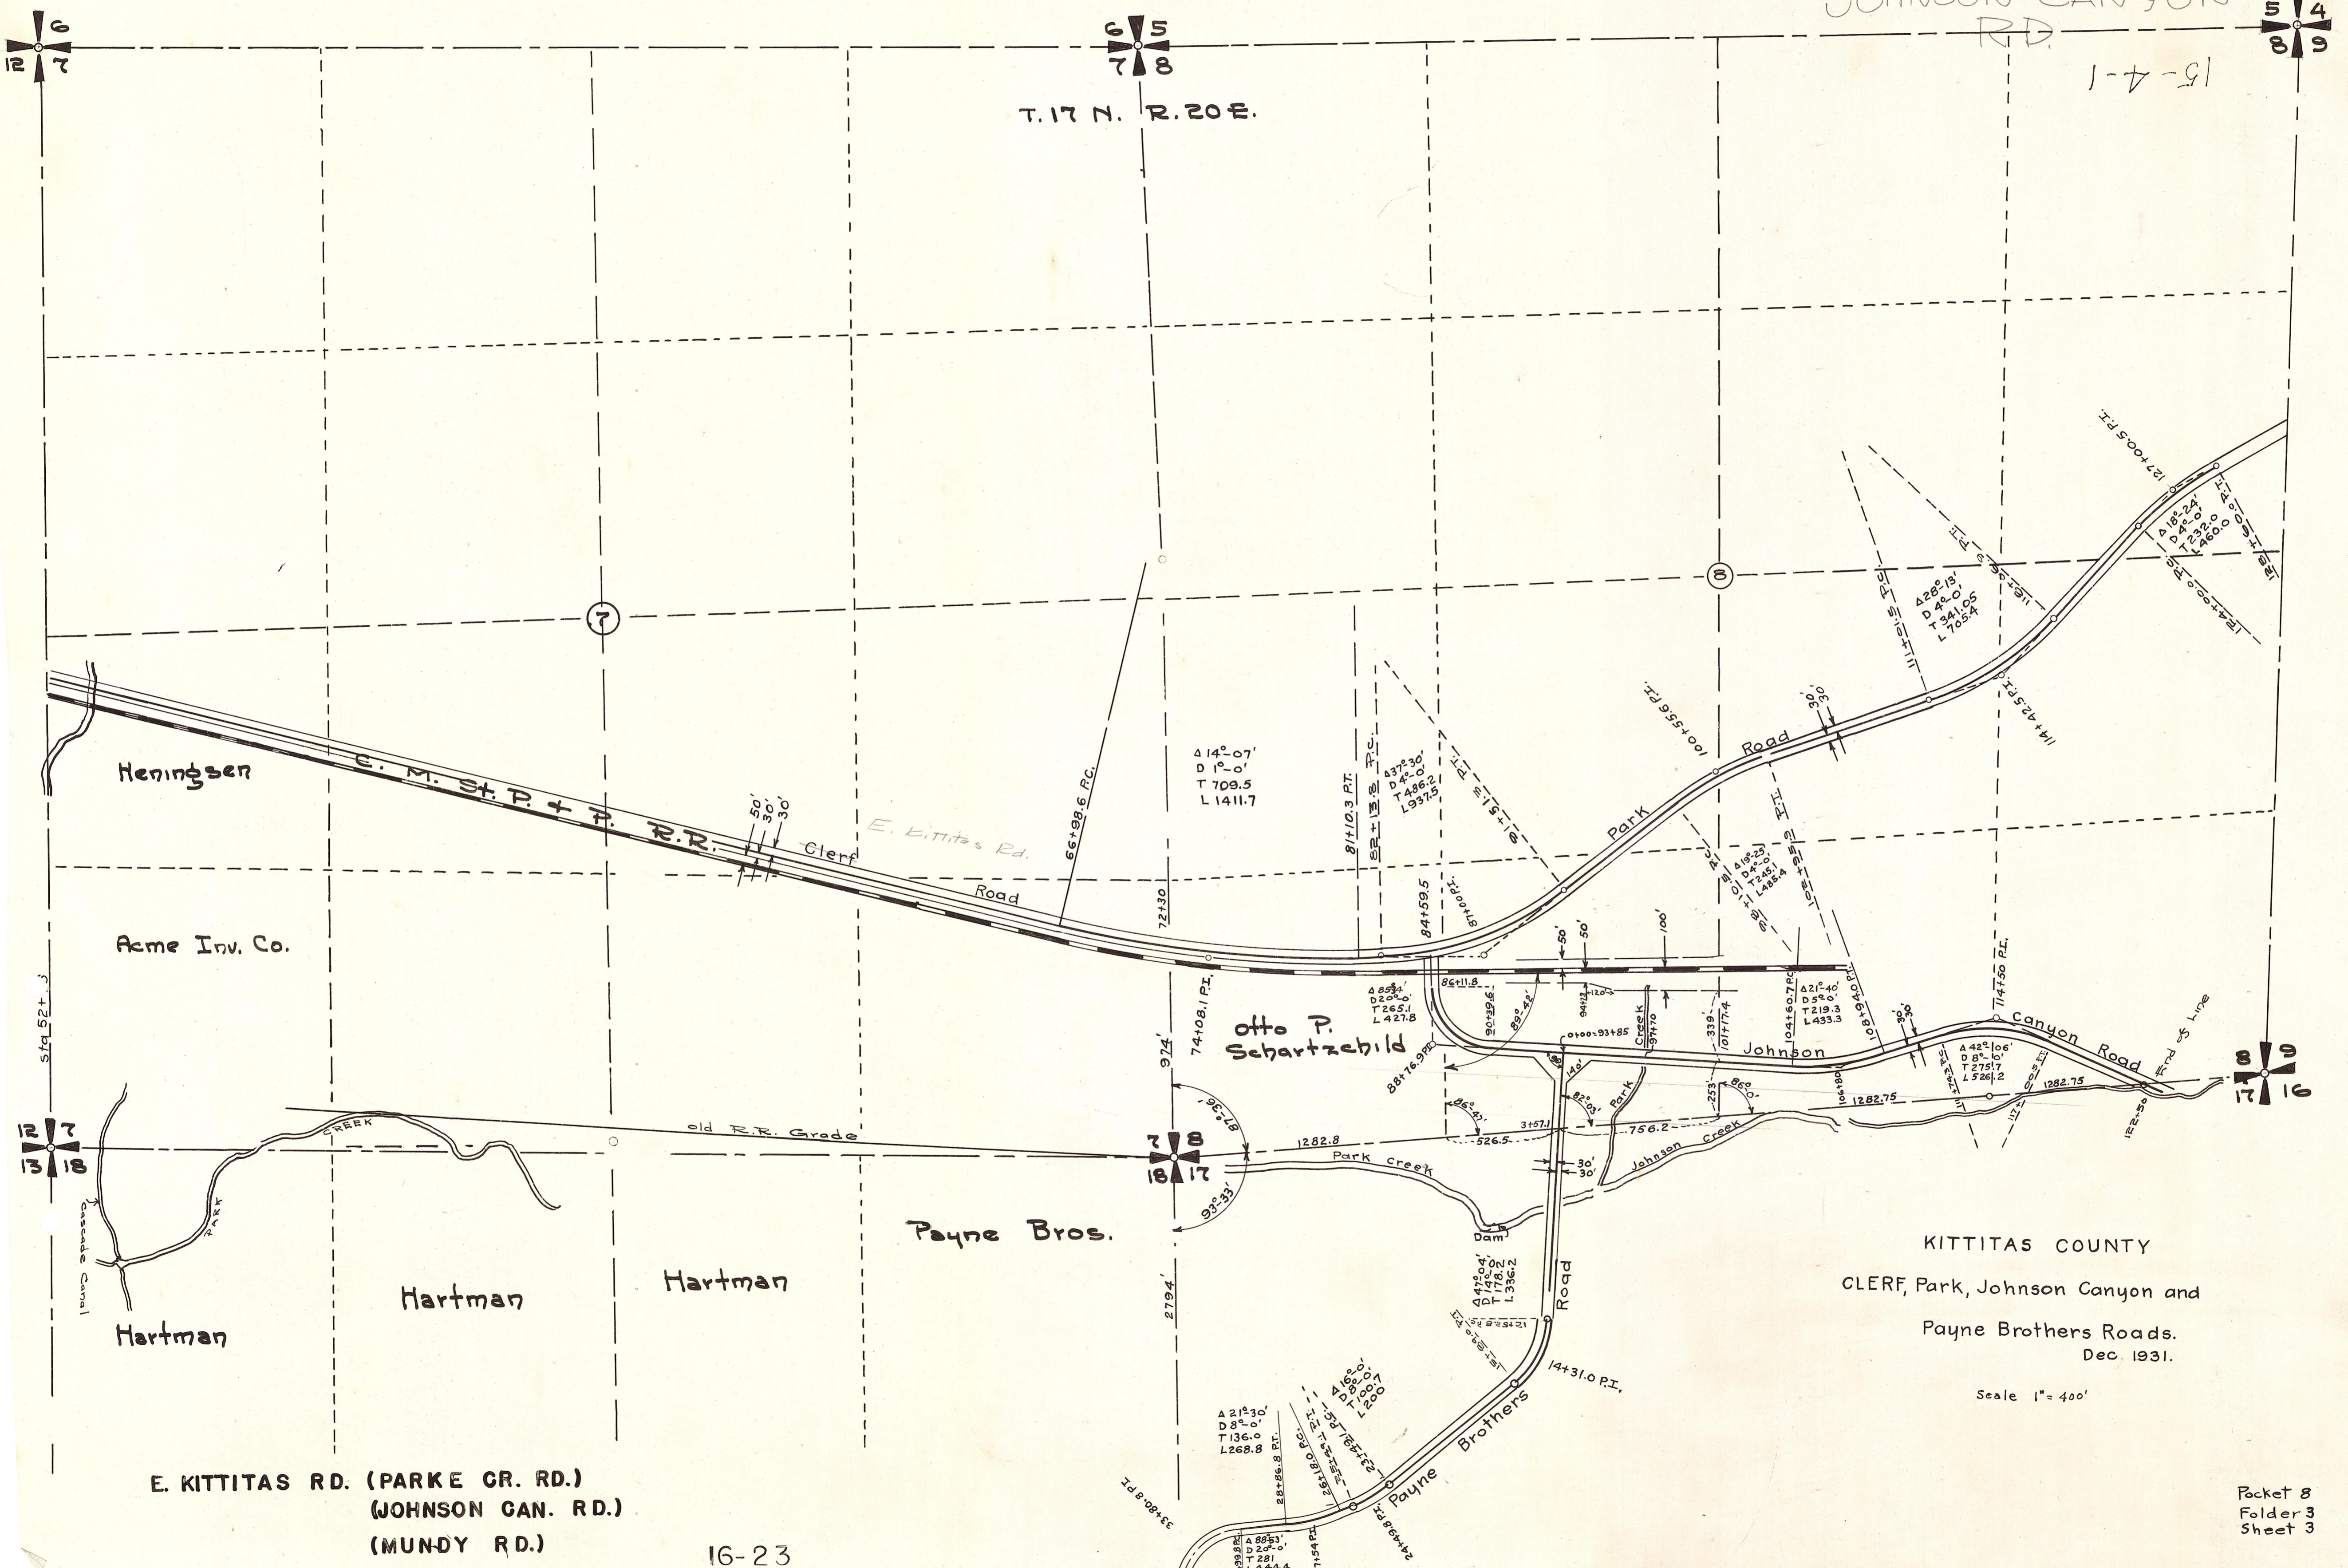

E. KITTITAS RD. (PARKE GR. RD.)  
 JOHNSON CAN. RD.)  
 (MUNDY RD.)

KITTITAS COUNTY  
 CLERF, Park, Johnson Canyon and  
 Payne Brothers Roads.  
 Dec. 1931.

Scale  $1" = 400'$