



T. 19 N. R. 15 E., W.M.

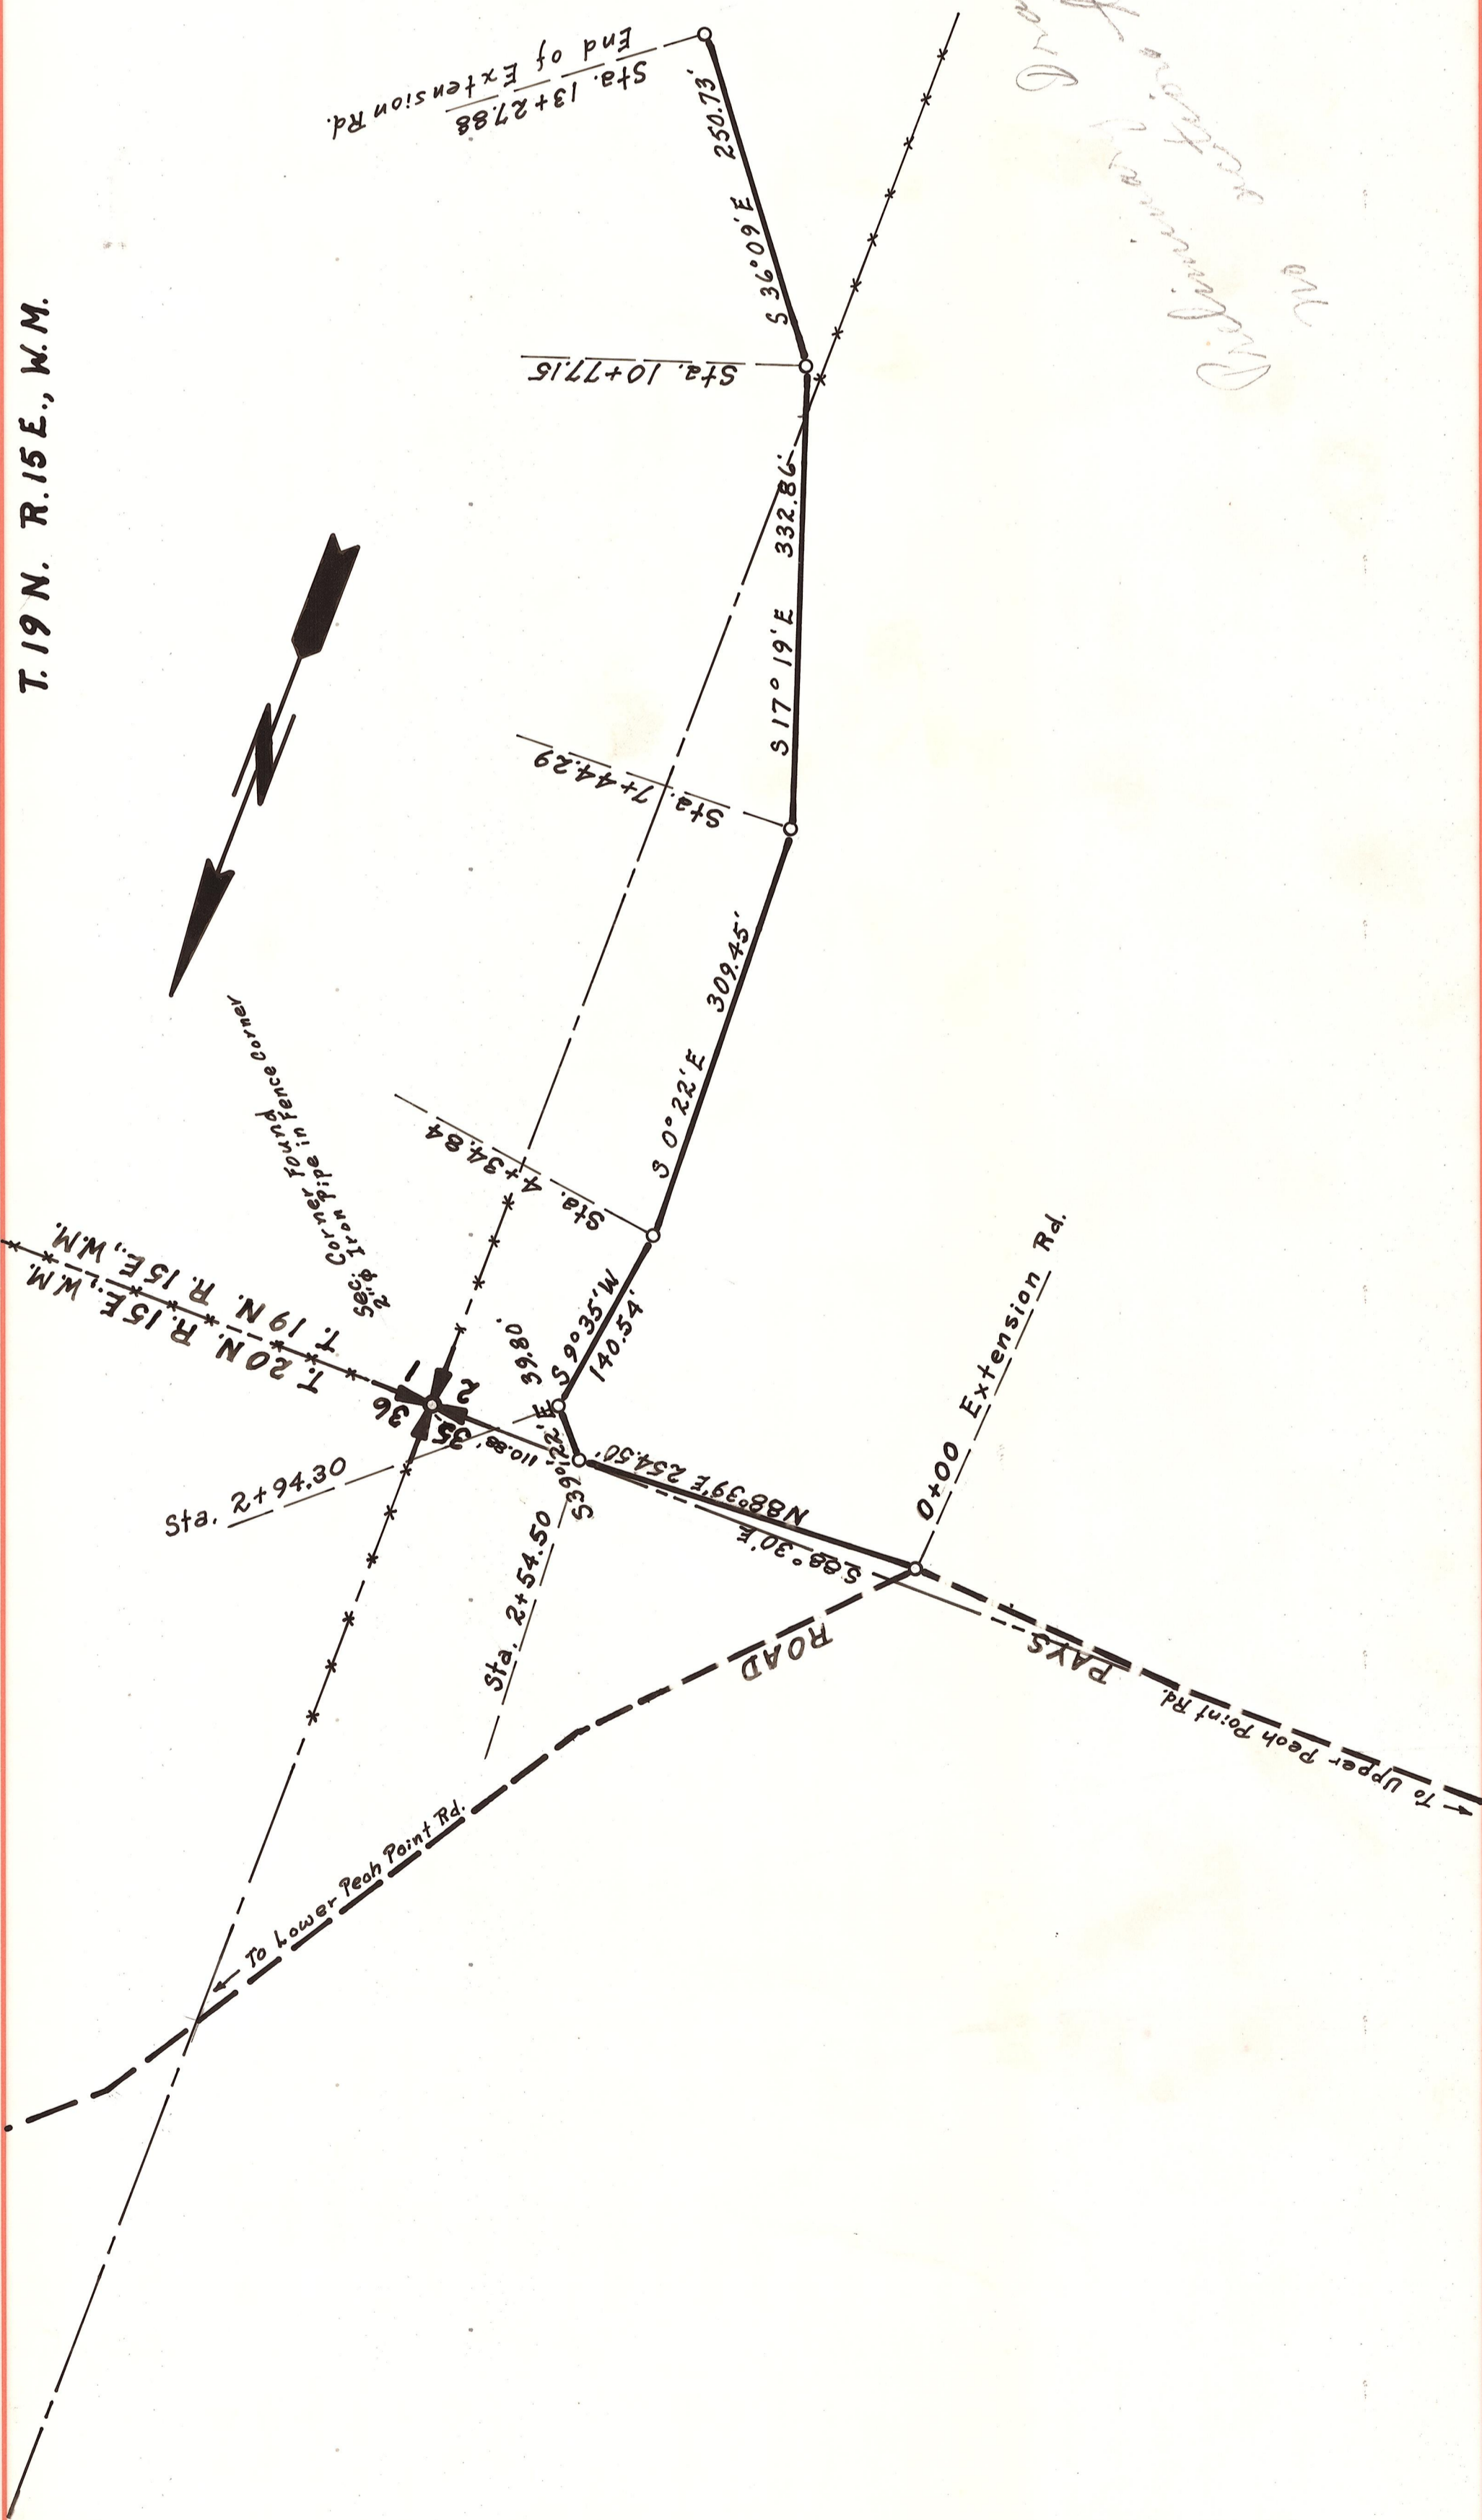

OFFICE OF COUNTY ROAD ENGINEER
KITTITAS COUNTY
 ELLENSBURG, WASHINGTON
PAYS ROAD - EXTENSION RD.

SCALE: $\frac{1}{2}$ " = 100' CRP
 DRAWN BY M.F.G. DATE 9-28-47 SHEET 1 OF 1
 APPROVED: _____ DATE _____ COUNTY ROAD ENGINEER

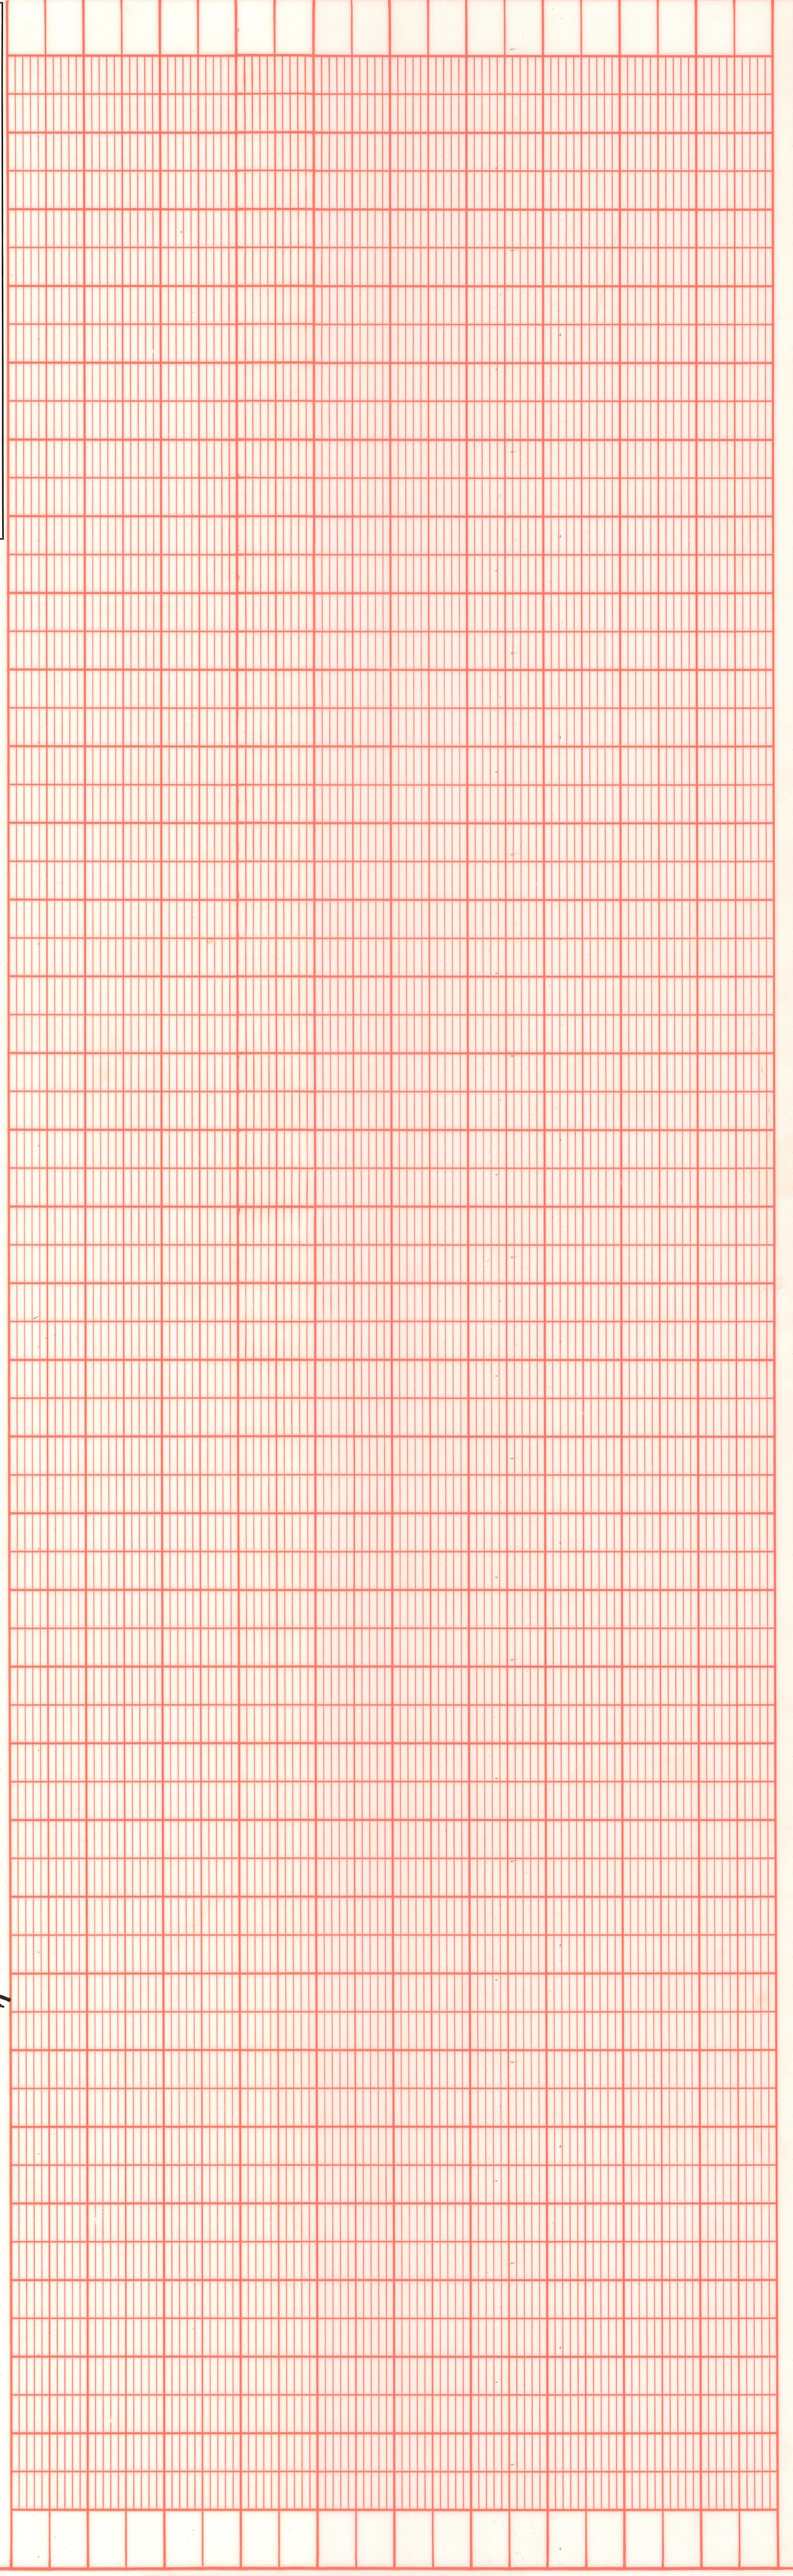

NO.	DATE
BY	DATE
SURVEYED	
NOTE BOOK PLOTTED	
ALIGNMENT CHECKED	
RT. OF WAY CHECKED	

NO.	DATE
BY	DATE
SURVEYED	
NOTE BOOK PLOTTED	
GRADES CHECKED	
B.M. NOTED	
STRUCTURE NOTATIONS CHECKED	