


T.17 N.R.18 E. W.M.

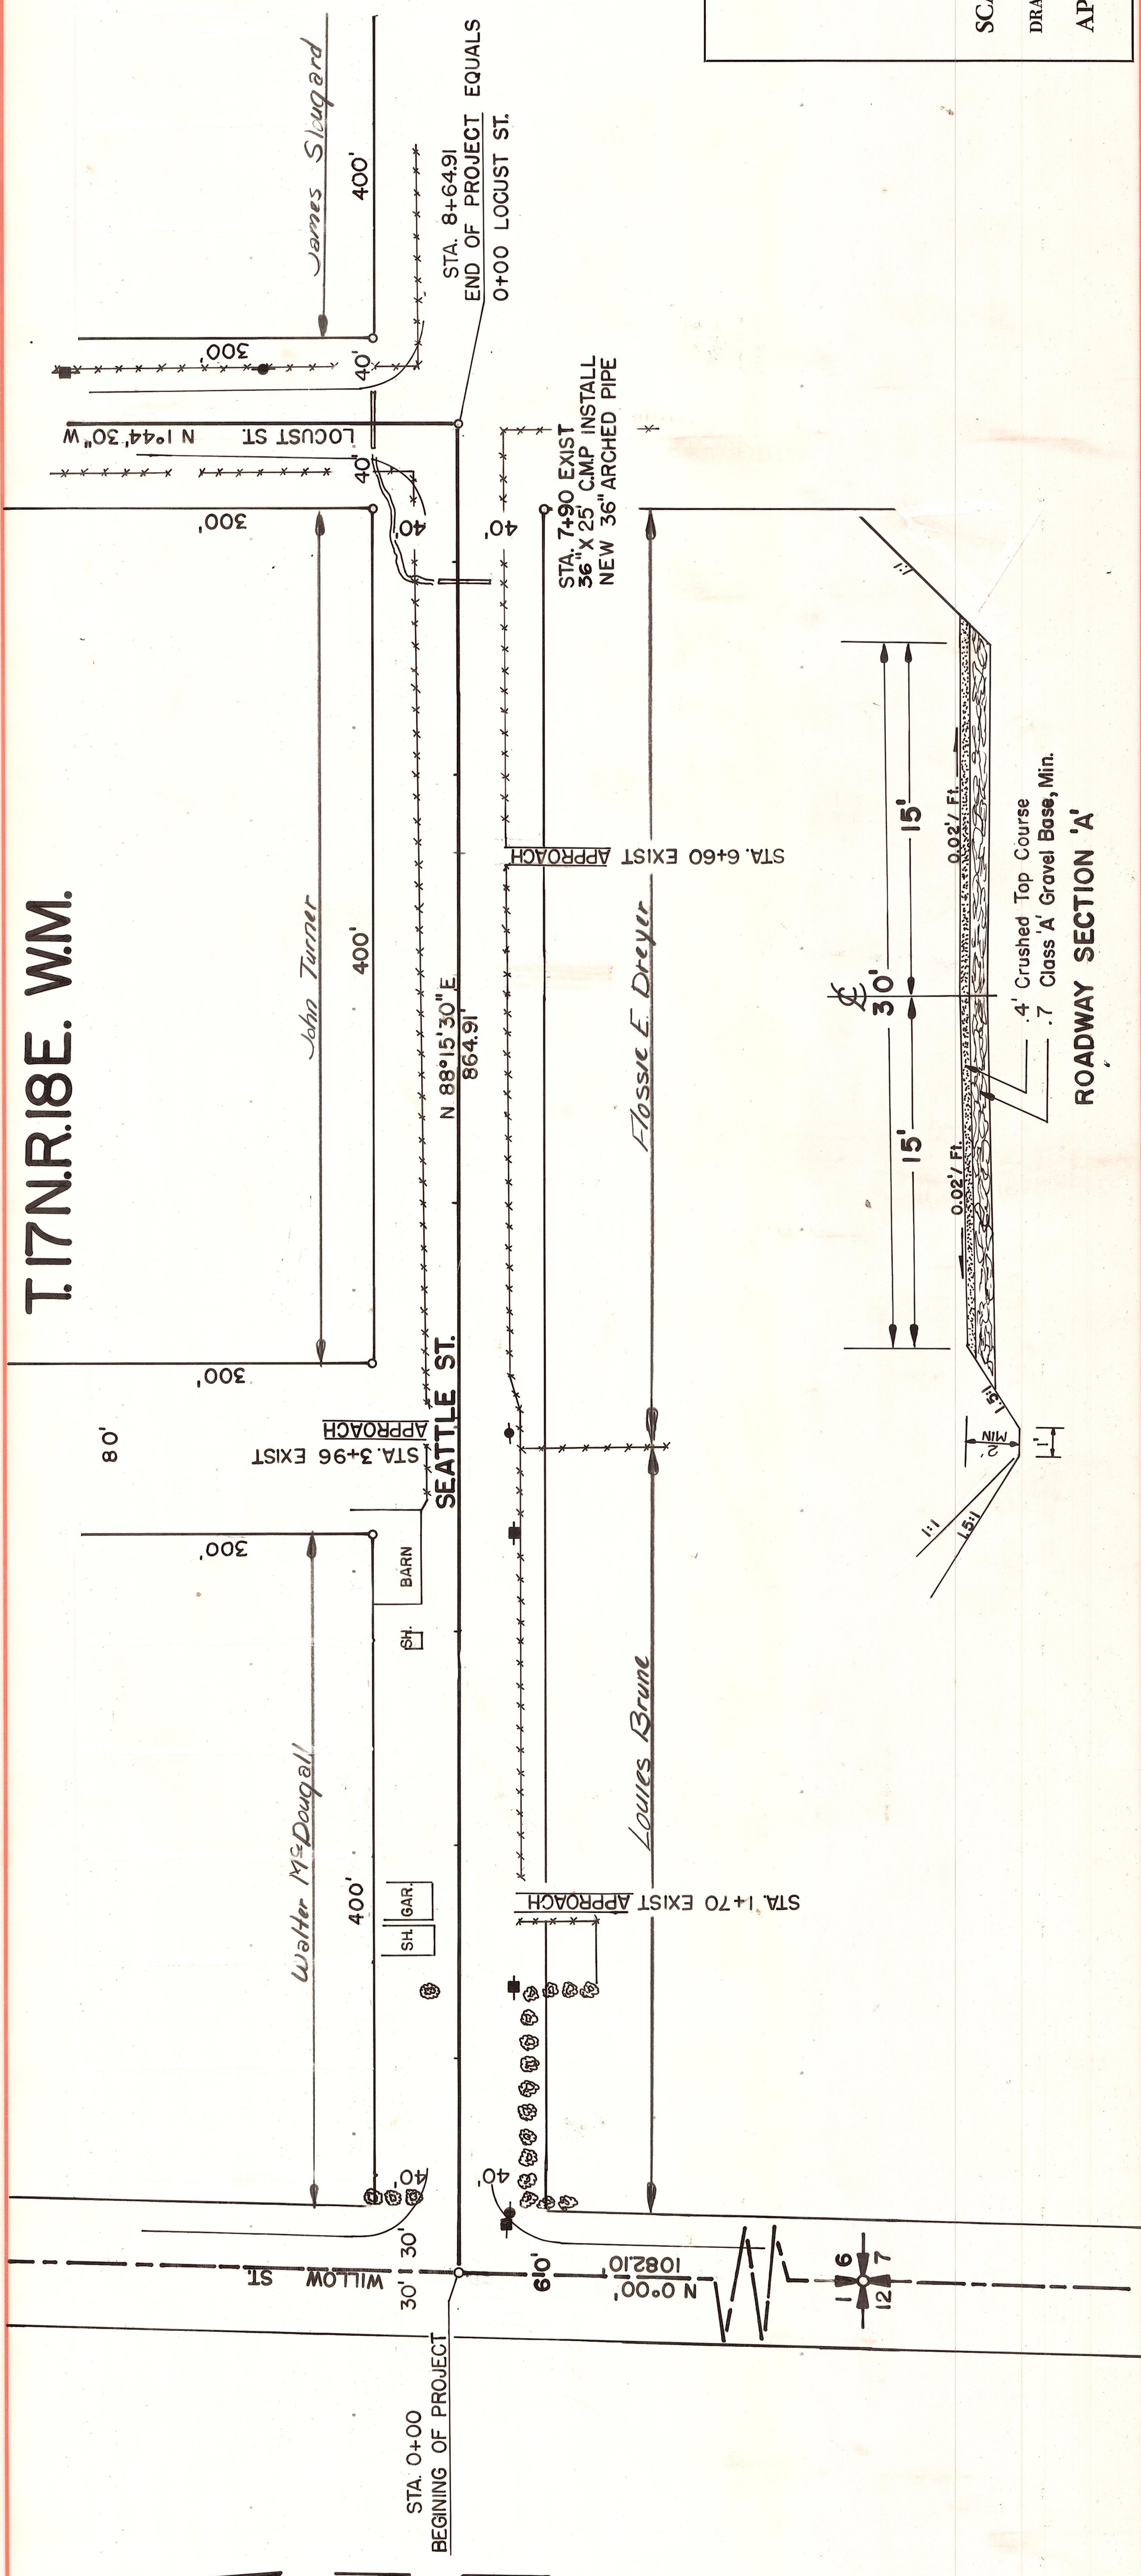


OFFICE OF COUNTY ROAD ENGINEER
KITITAS COUNTY
ELLENSBURG, WASHINGTON
SEATTLE ST.
LENGTH: .16 MILE

SCALE: $\frac{1"}{40'}$ V $\frac{1"}{50'}$ H C R P 13-68

DRAWN BY B.S. DATE MAR. 68 SHEET 1 OF 1

APPROVED: *[Signature]* DATE 7-3-68 COUNTY ROAD ENGINEER

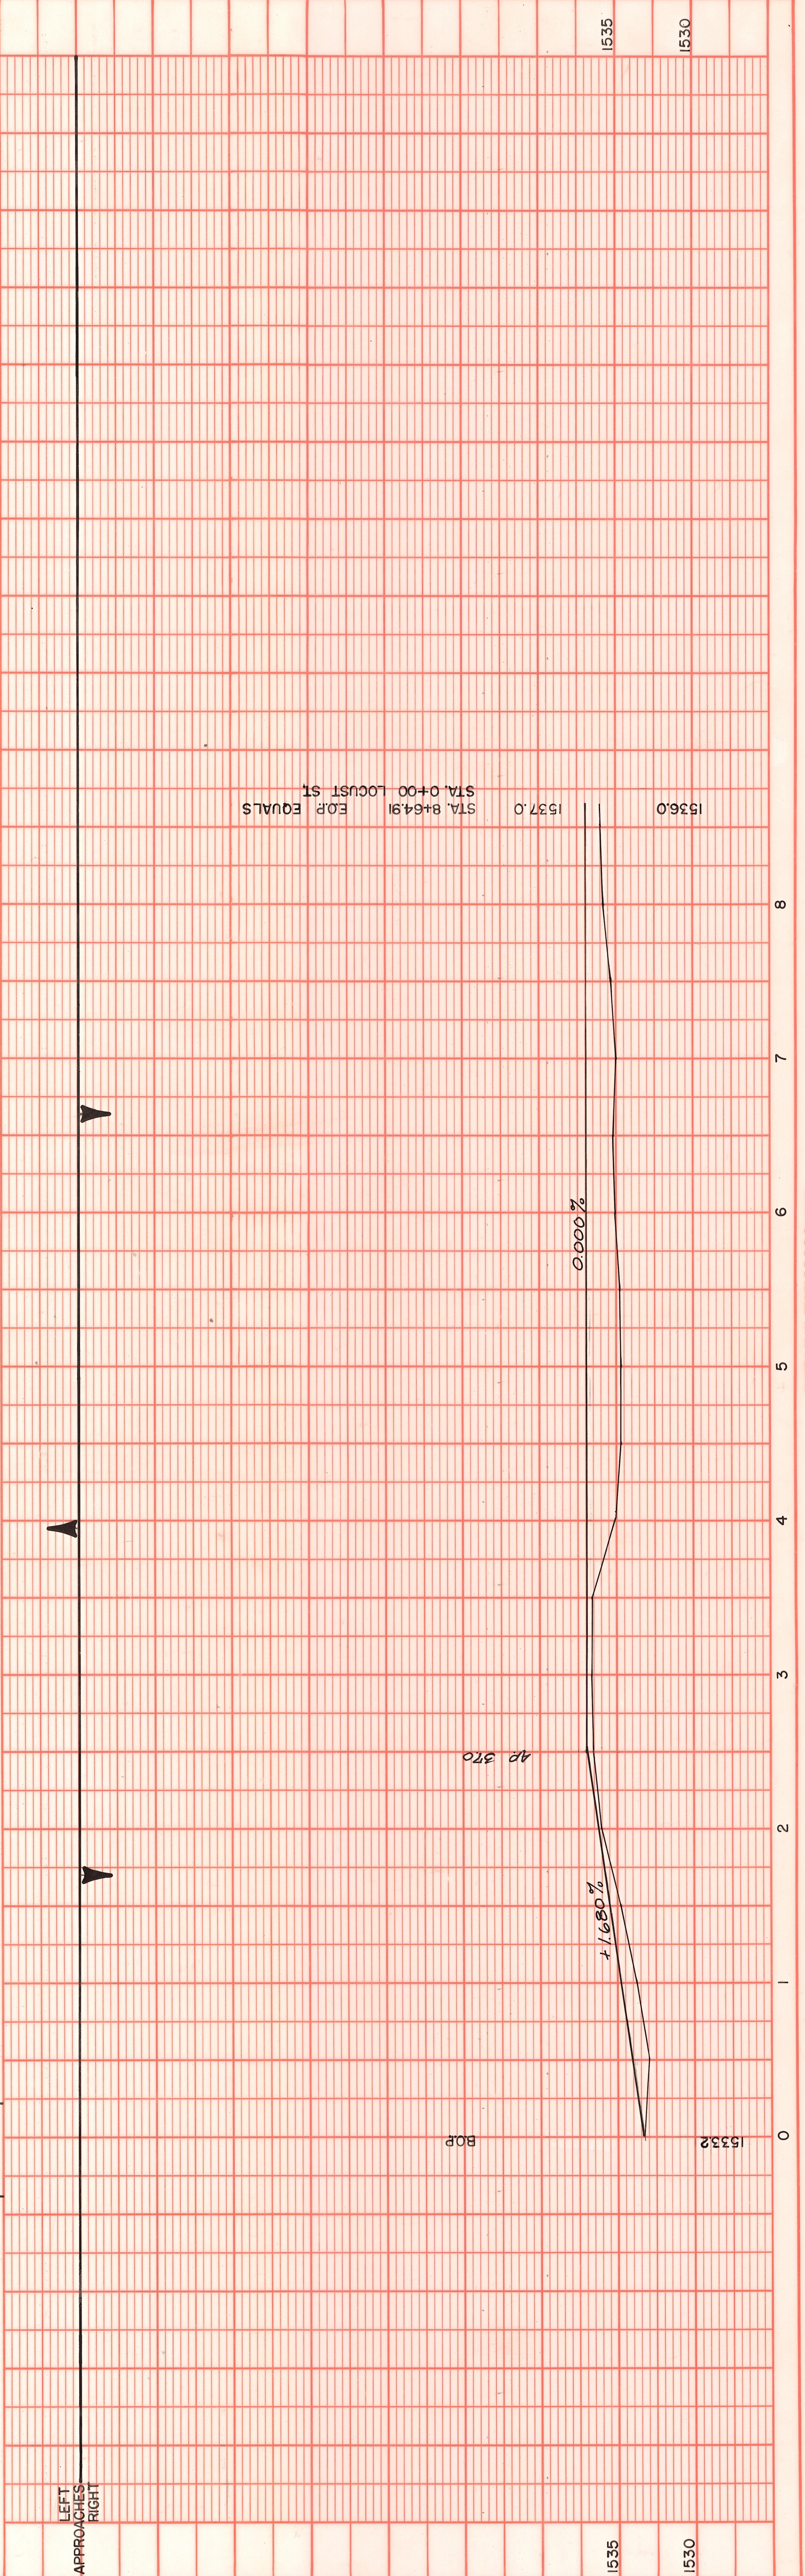

NO.	DATE	BY

PLAN

SURVEYED

PLOTTED

ALIGNMENT CHECKED

NOTE BOOK

B.M. NOTED

RT. OF WAY CHECKED

NO.	DATE	BY

PROFILE

SURVEYED

PLOTTED

GRADES CHECKED

NOTE BOOK

B.M. NOTED

STRUCTURE NOTATIONS CHECKED