

SECTION OF FLUME


Scale 1/2 inch = 1 Foot



SECTION

Scale 1/2" = 1 Foot

Note
All Lumber for Flume and Framing to be Cedar No. 1.
Flume Lumber to be tongue and grooved for tight joints.
Flume to be trenched inside and outside.

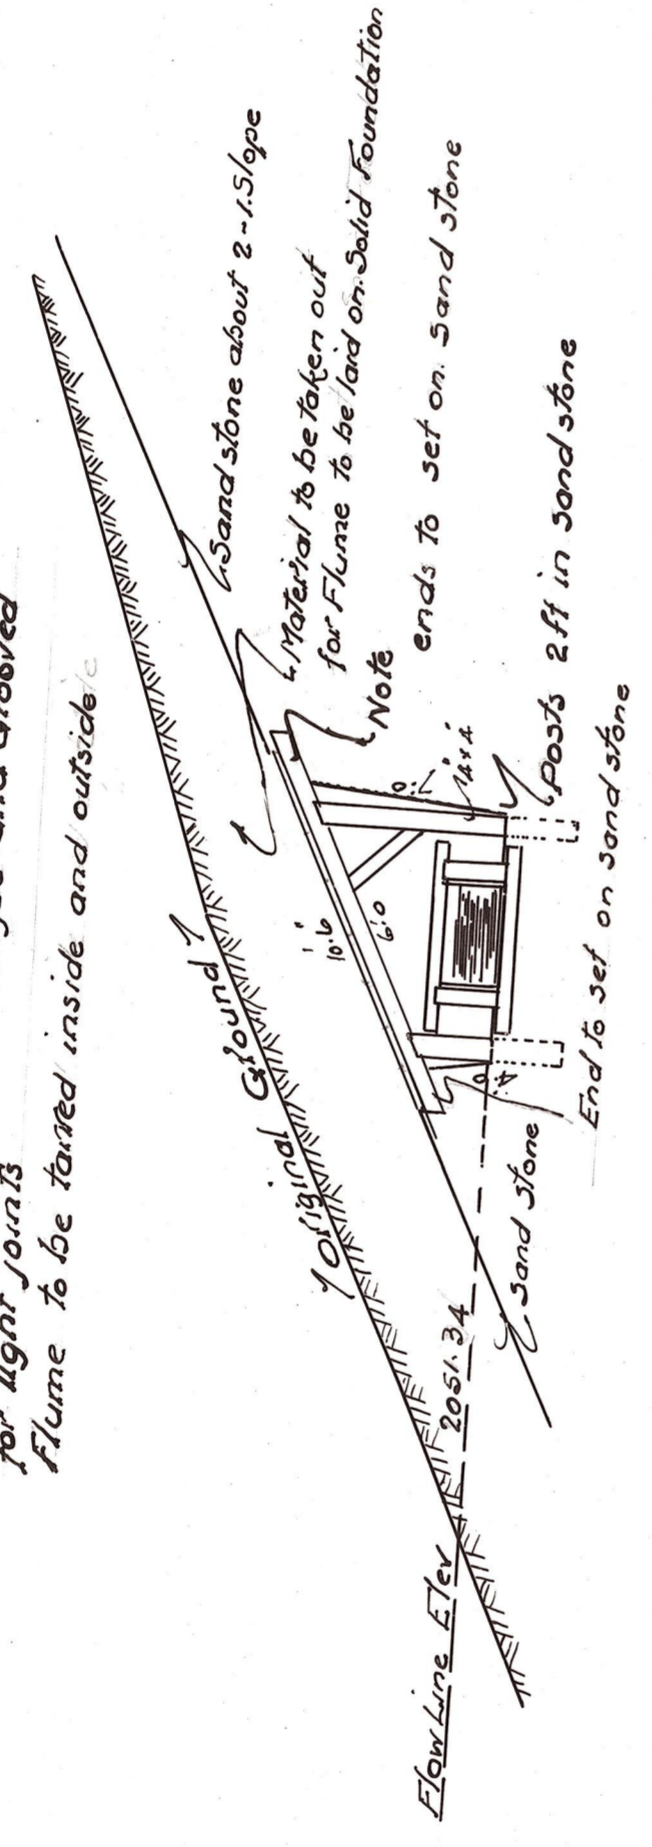

Scale 1" = 5.0 feet


TYPICAL SECTION

SUMMARY						
160 LIN FT FLUME 3'4" x 1'4"						
EXCAVATION	CONCRETE	LUMBER		CRIBBING BACK		
CLASS 'A' STRUCTURE	CLASS 'B' STEEL	M.B.M	LOGS	LOGS	FILL	
Cu. Yds	Cu. Yds	Lin. Feet	Lin. Feet	Cu. Yds.		
FLUME	700	150	7			
LOG CRIB		140				
BRIDGE		40	.5	1200	250	
TOTALS	700	330	7.5	1200	75	325

TEANAWAY SLIDE
ROAD No 20.

KITTITAS COUNTY
R. P. Fisher

APPROVED. COUNTY ENGR.

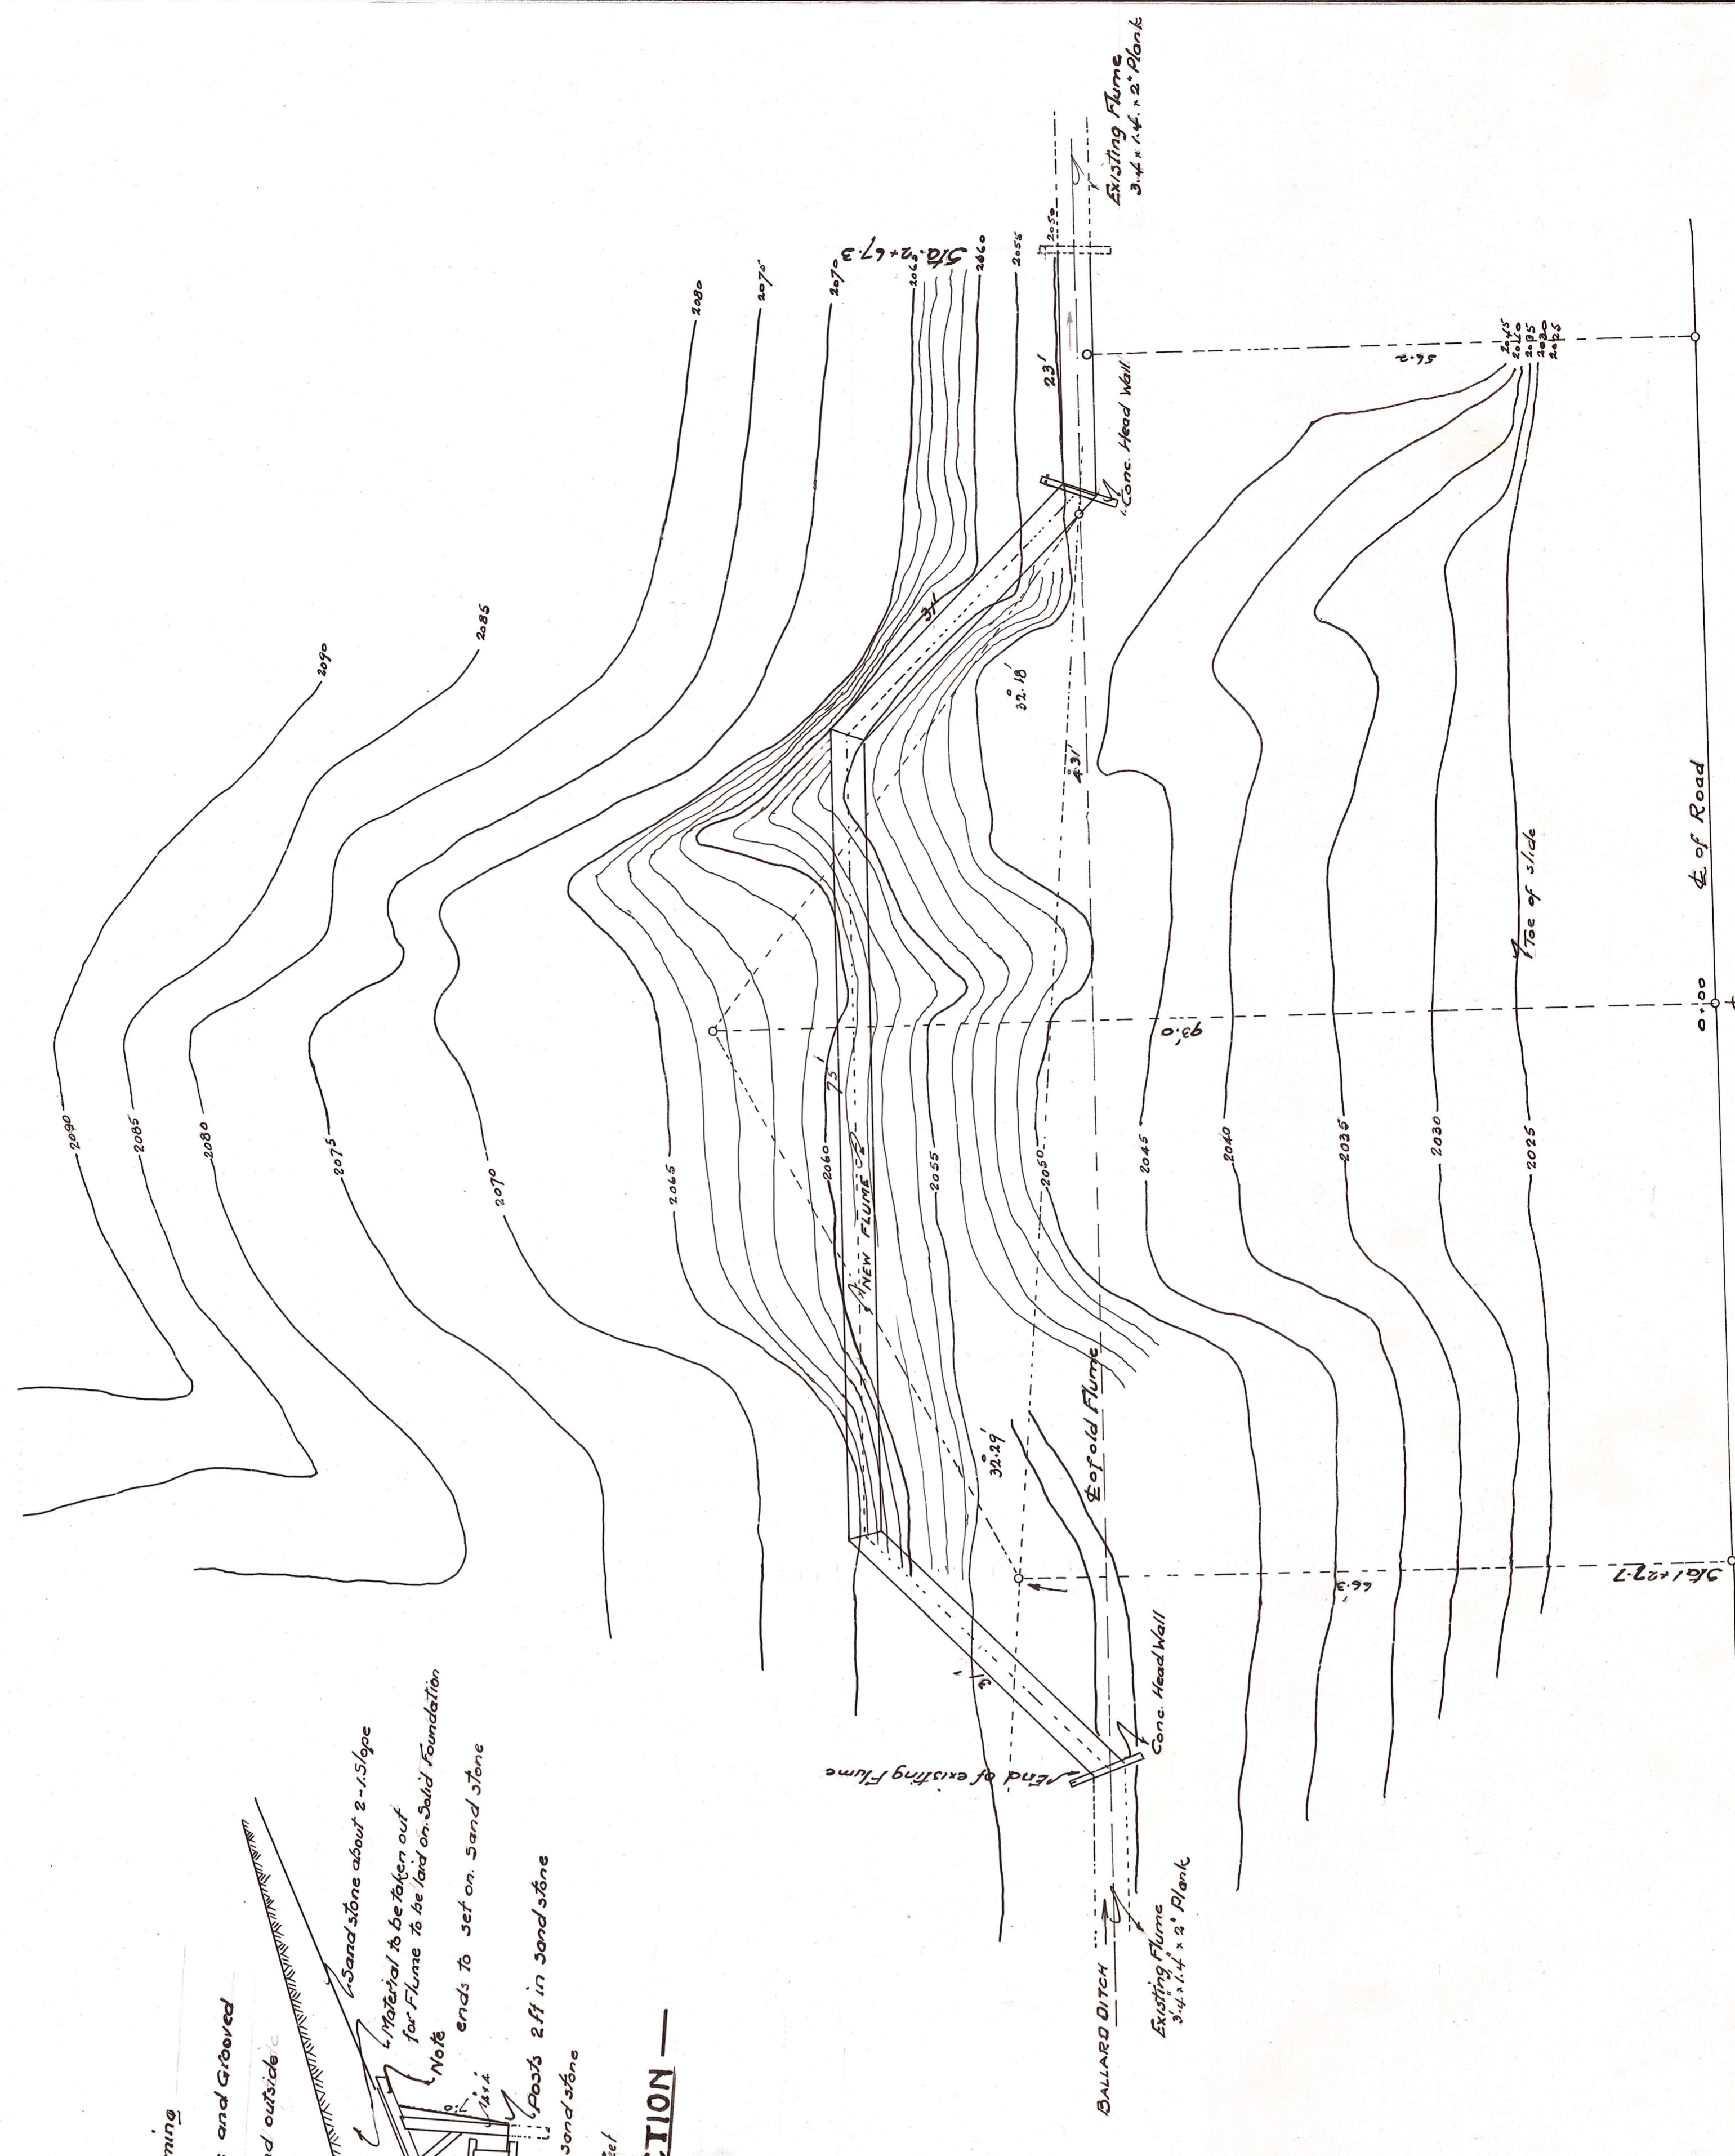

PLAN

Scale 1/2 inch = 10.0 Ft.