


T.16N. R.17E. W.M.

MAP & PROFILE
LATERAL HIGHWAY NO. 5
 KITTITAS COUNTY


APPROVED

Scale: Horiz. 1 inch = 200' Vert. 1 inch = 20'
 Sheet 3 of 5 sheets

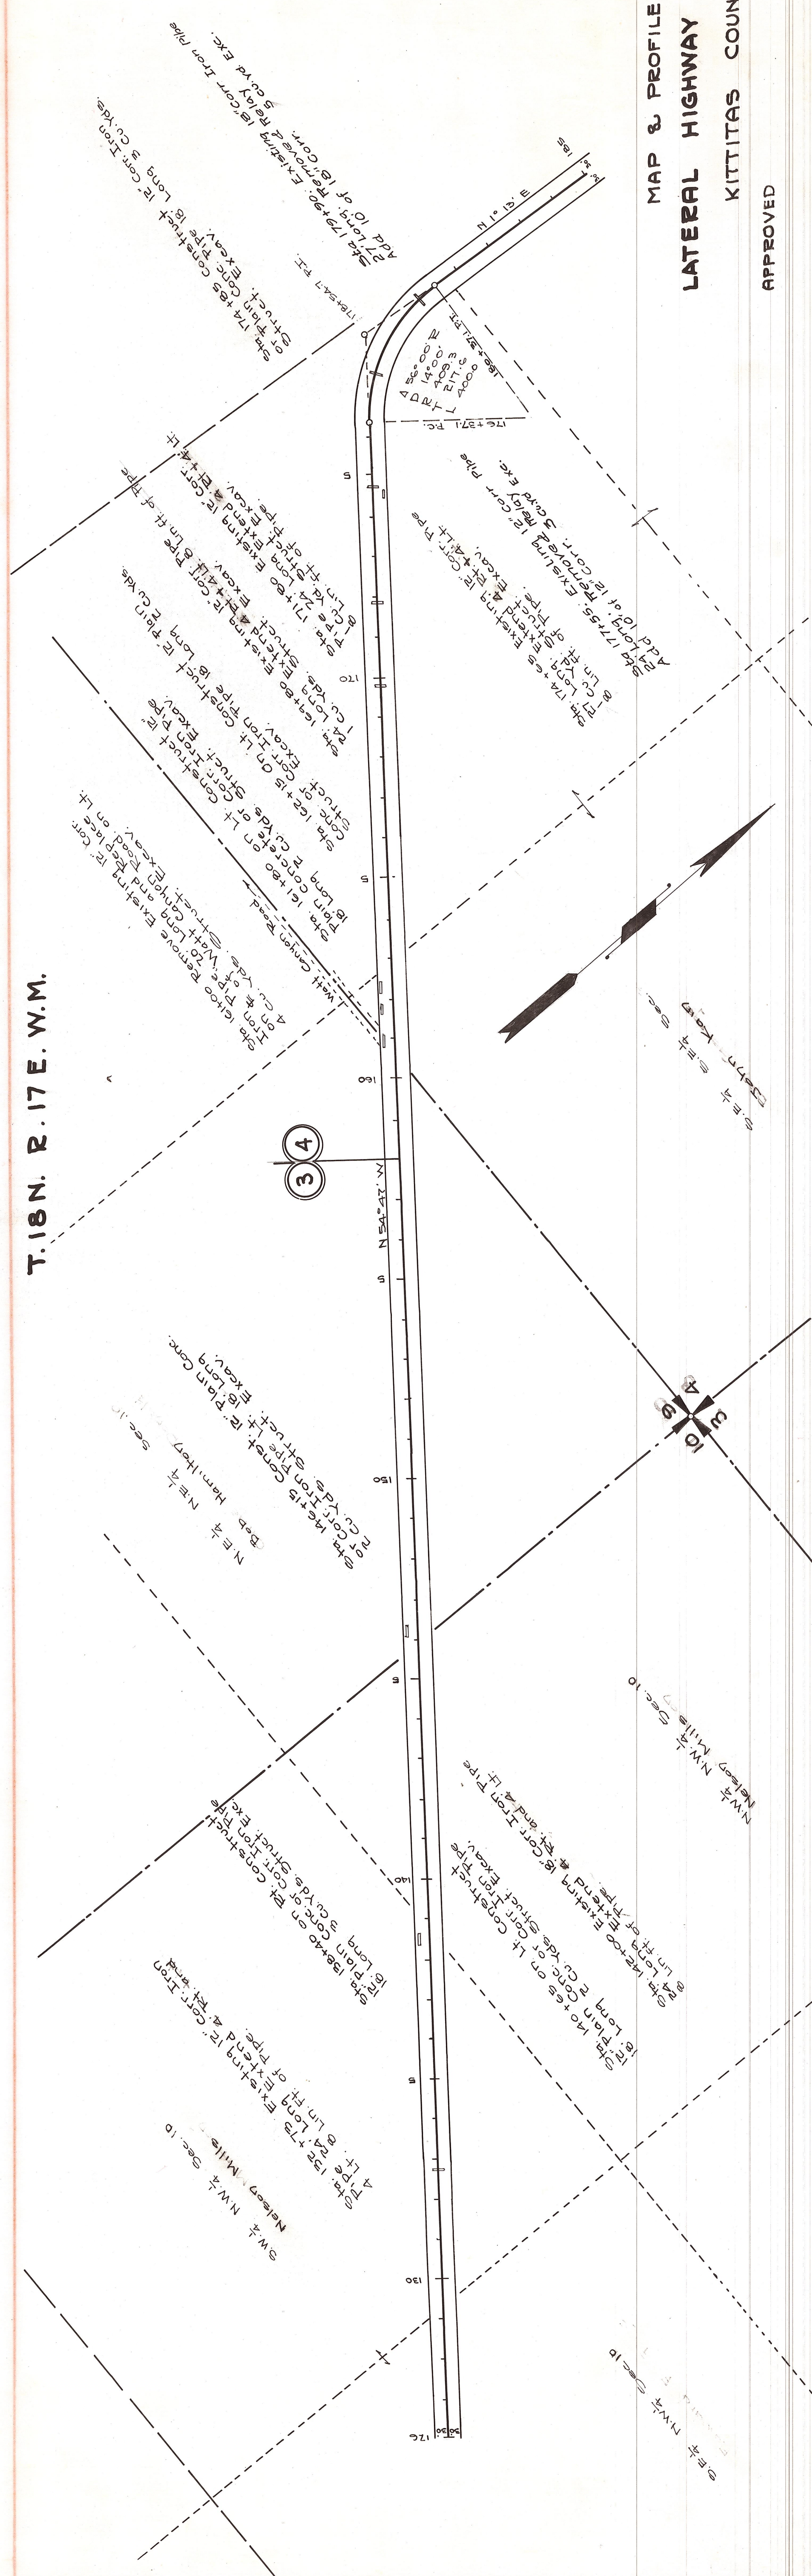

MILE 3

Excavation	Cu. Yds.	Structure Excavation	Cu. Yds.
Plain Conc. or Corr. Iron Pipe 12"	27	Plain Conc. or Corr. Iron Pipe 12"	72
Reinforced Conc. or Corr. Iron Pipe 18"	33	Pipe 30"	40
Class "D" Excavation	280	Crushed Stone Surfacing	1800
Corr. Iron Pipe 12"	8	Corr. Iron Pipe 18"	8

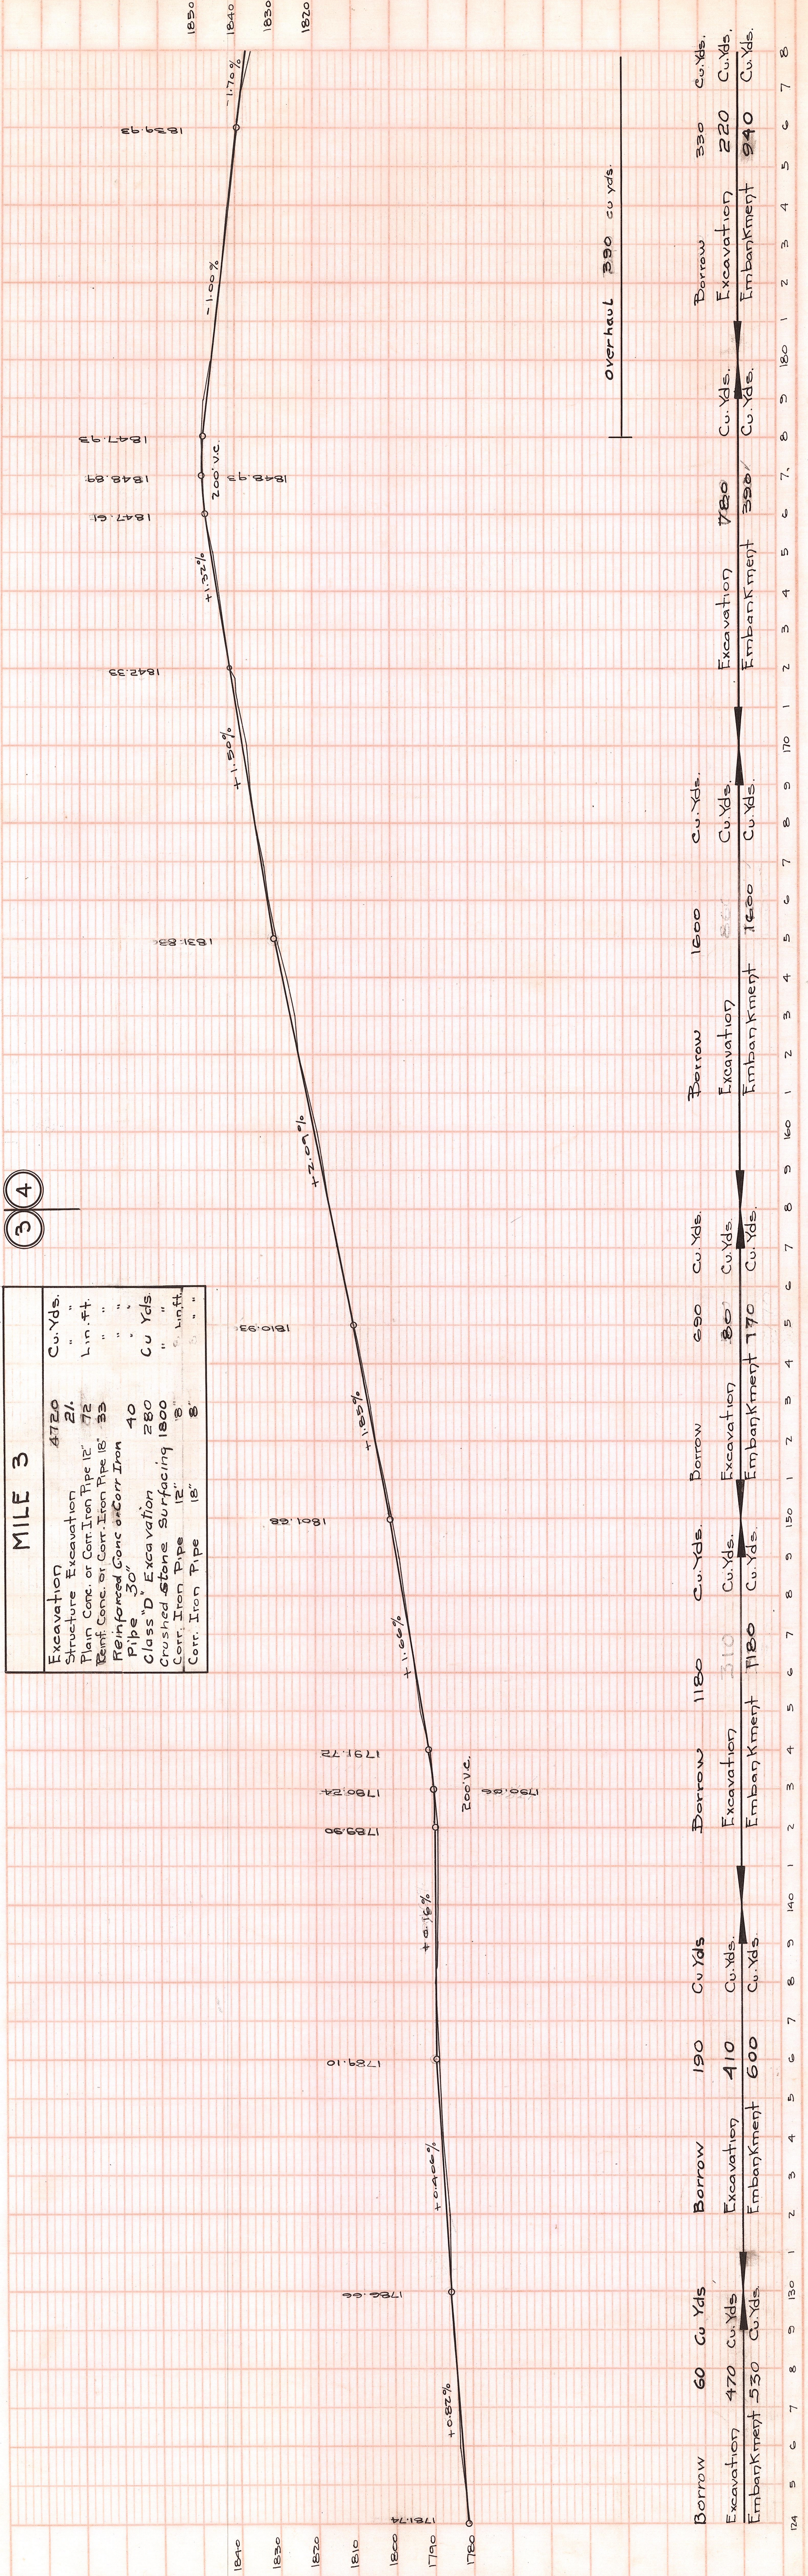

PLAN

NO.	DATE

PROFILE

NO.	DATE