



ELEVATION

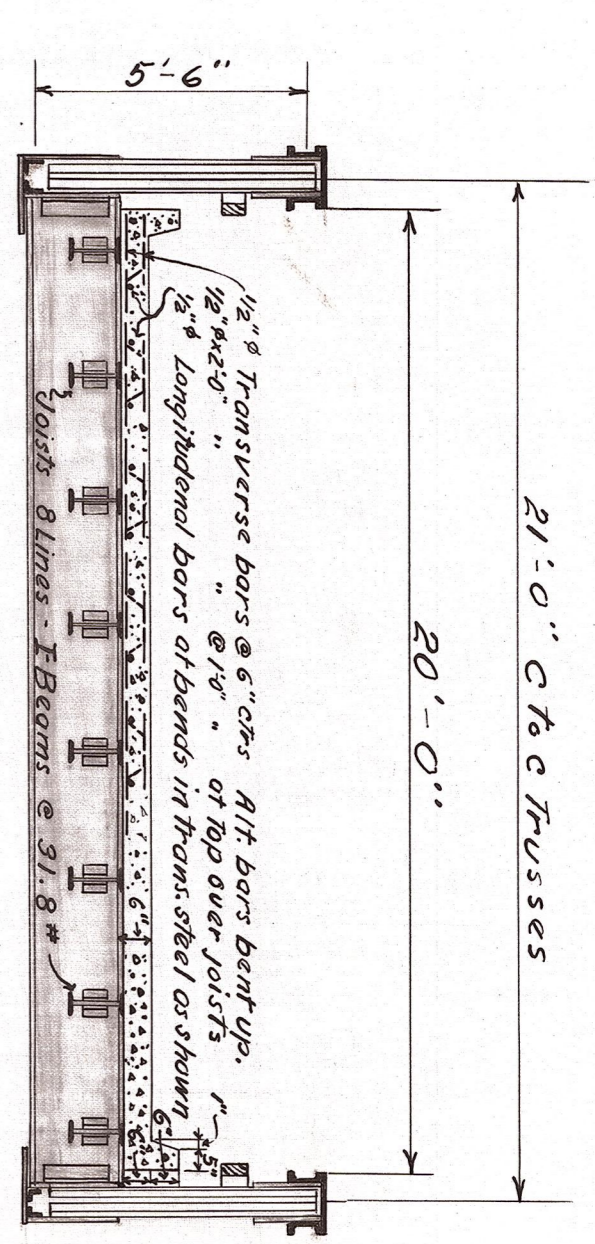


CROSS SECTION.

Concrete - All concrete 1-2-3 Mix

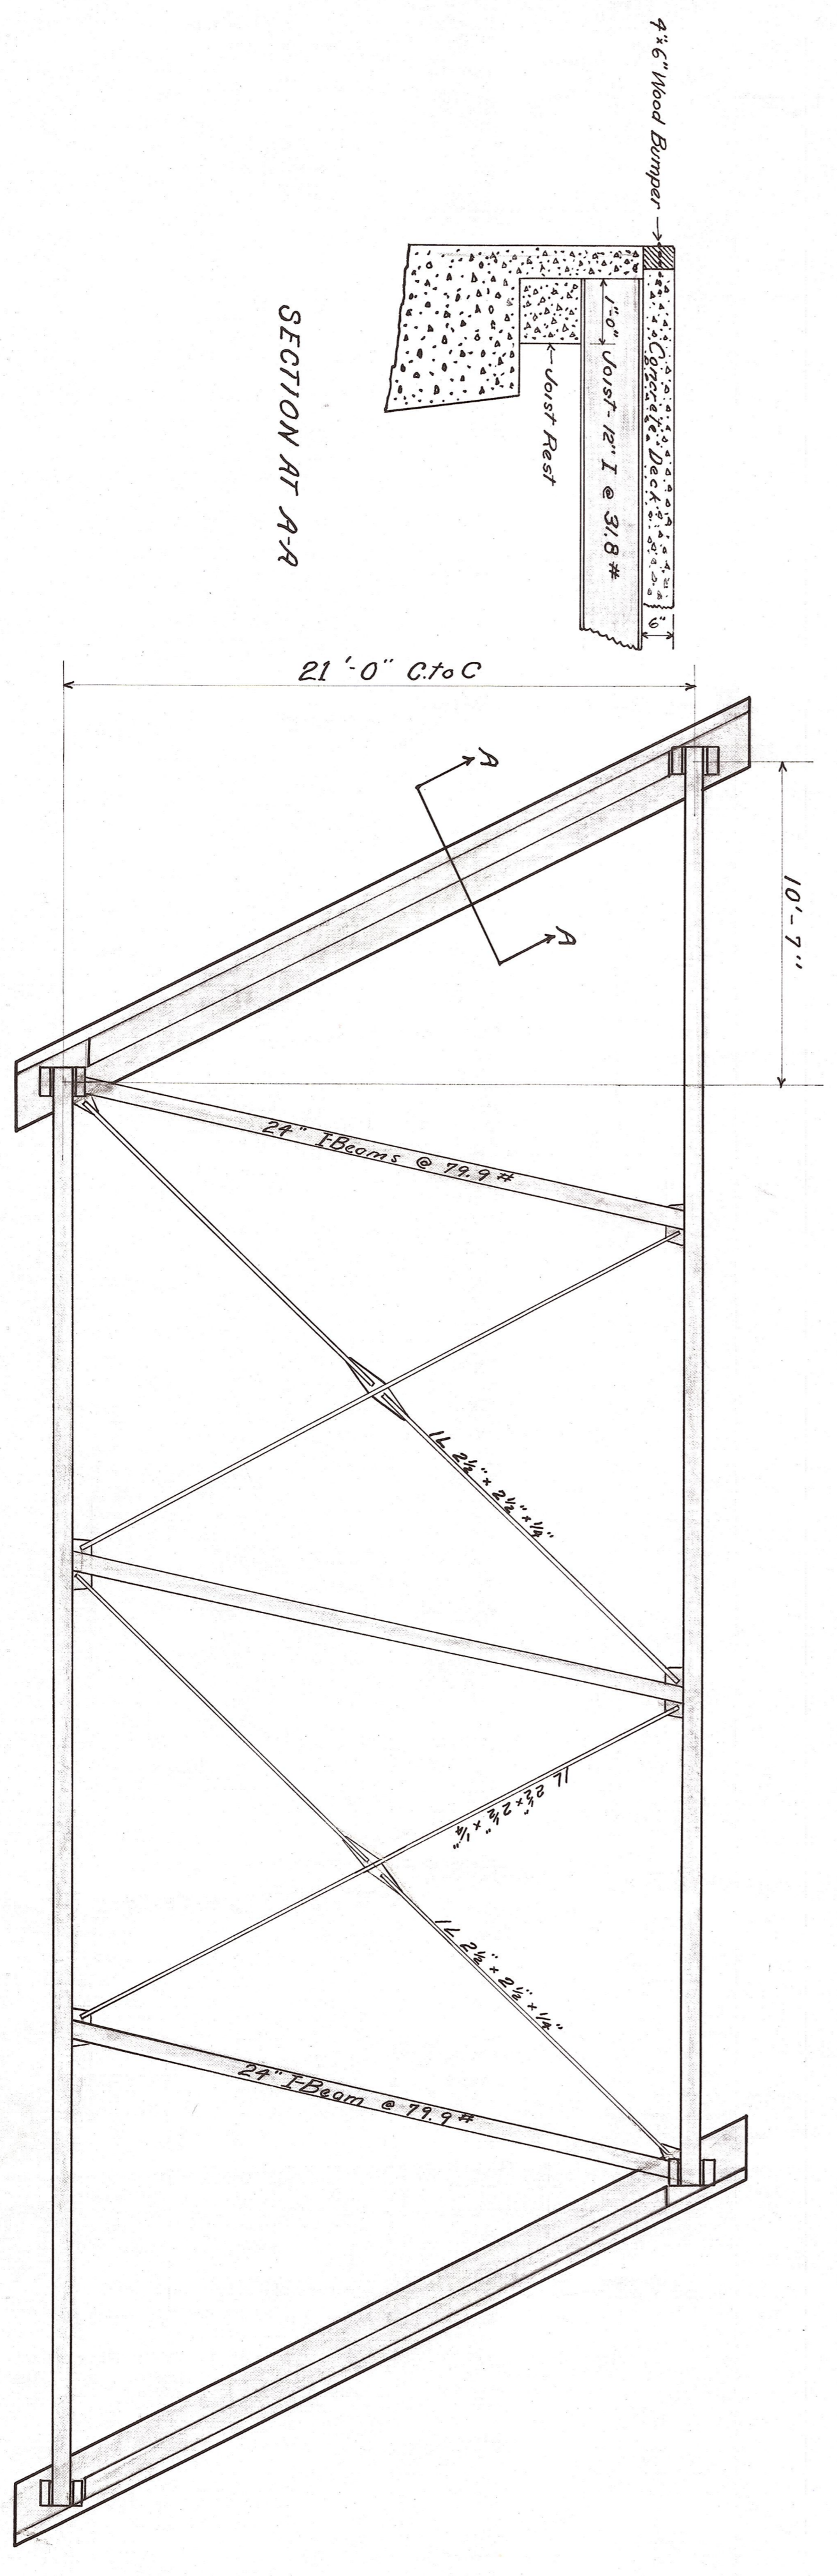

PLAN

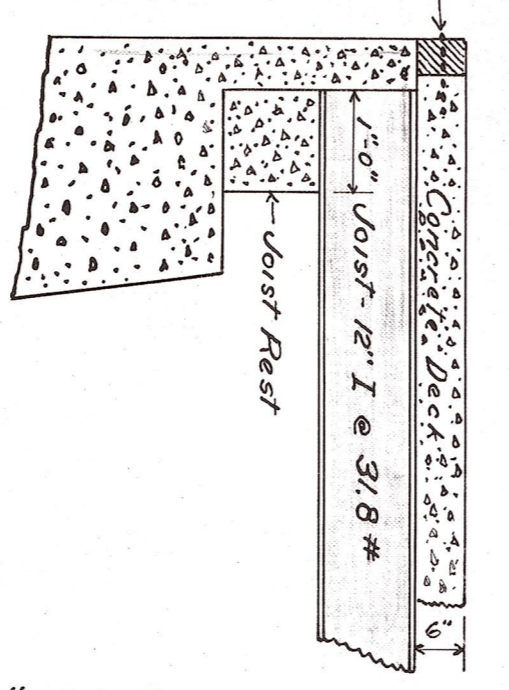

SECTION AT A-A

PROPOSED BRIDGE
AT STEPHENS PLACE
KITITIAS COUNTY
WASH

Scale 1/4" = 1'-0"

5514 3-N1
Elliensburg Power Canal
3.4 miles West Elliensburg
155 2.9 "