



T.17N.R.18E. W.M.

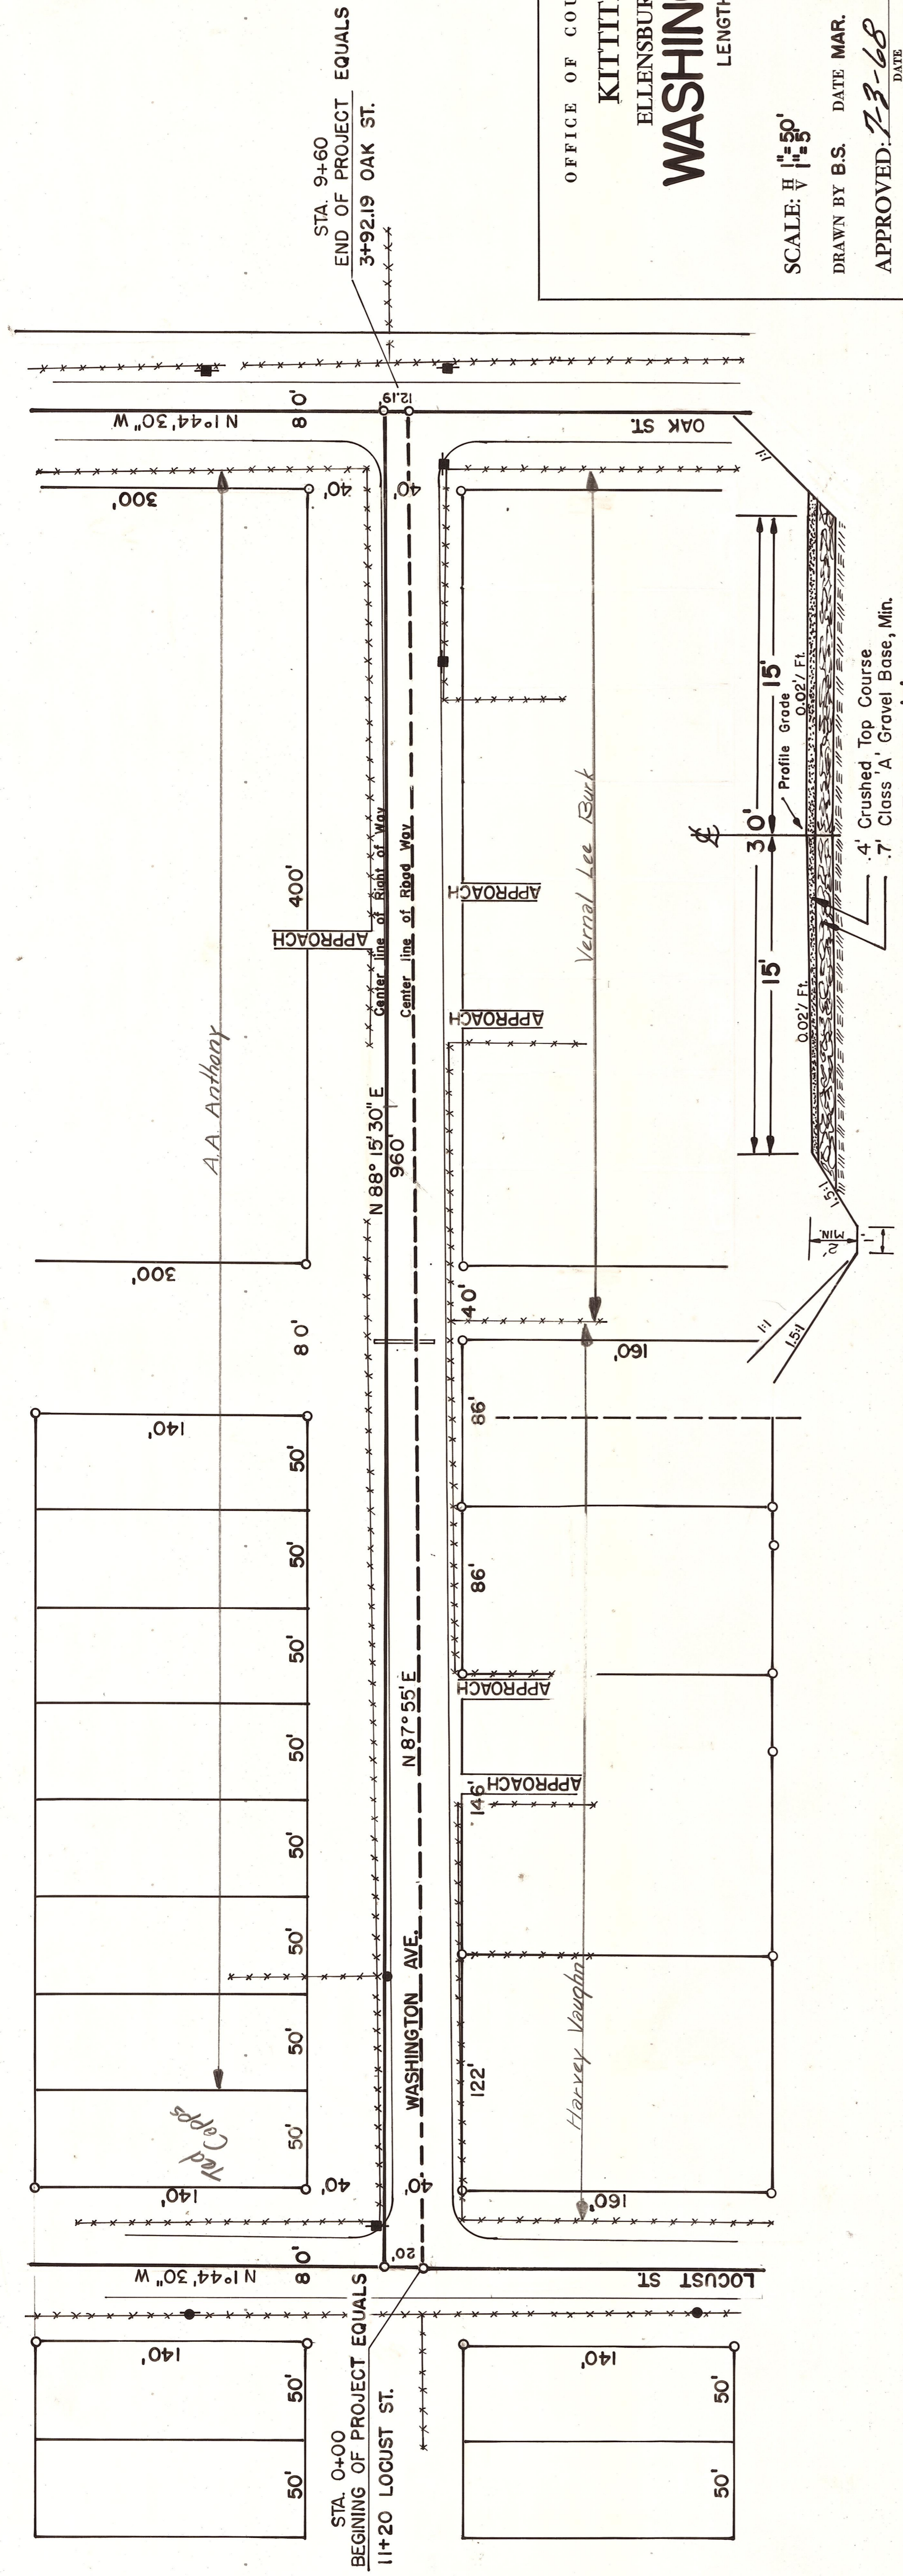

OFFICE OF COUNTY ROAD ENGINEER
 KITTITAS COUNTY
 ELLENSBURG, WASHINGTON
WASHINGTON AVE.
 LENGTH .18 MILE

SCALE: $\frac{1}{2}'' = 50'$ CRP 13-68
 DRAWN BY B.S. DATE MAR. 68 SHEET 1 OF 1
 APPROVED: *T. J. Johnson* DATE 7-3-68 COUNTY ROAD ENGINEER

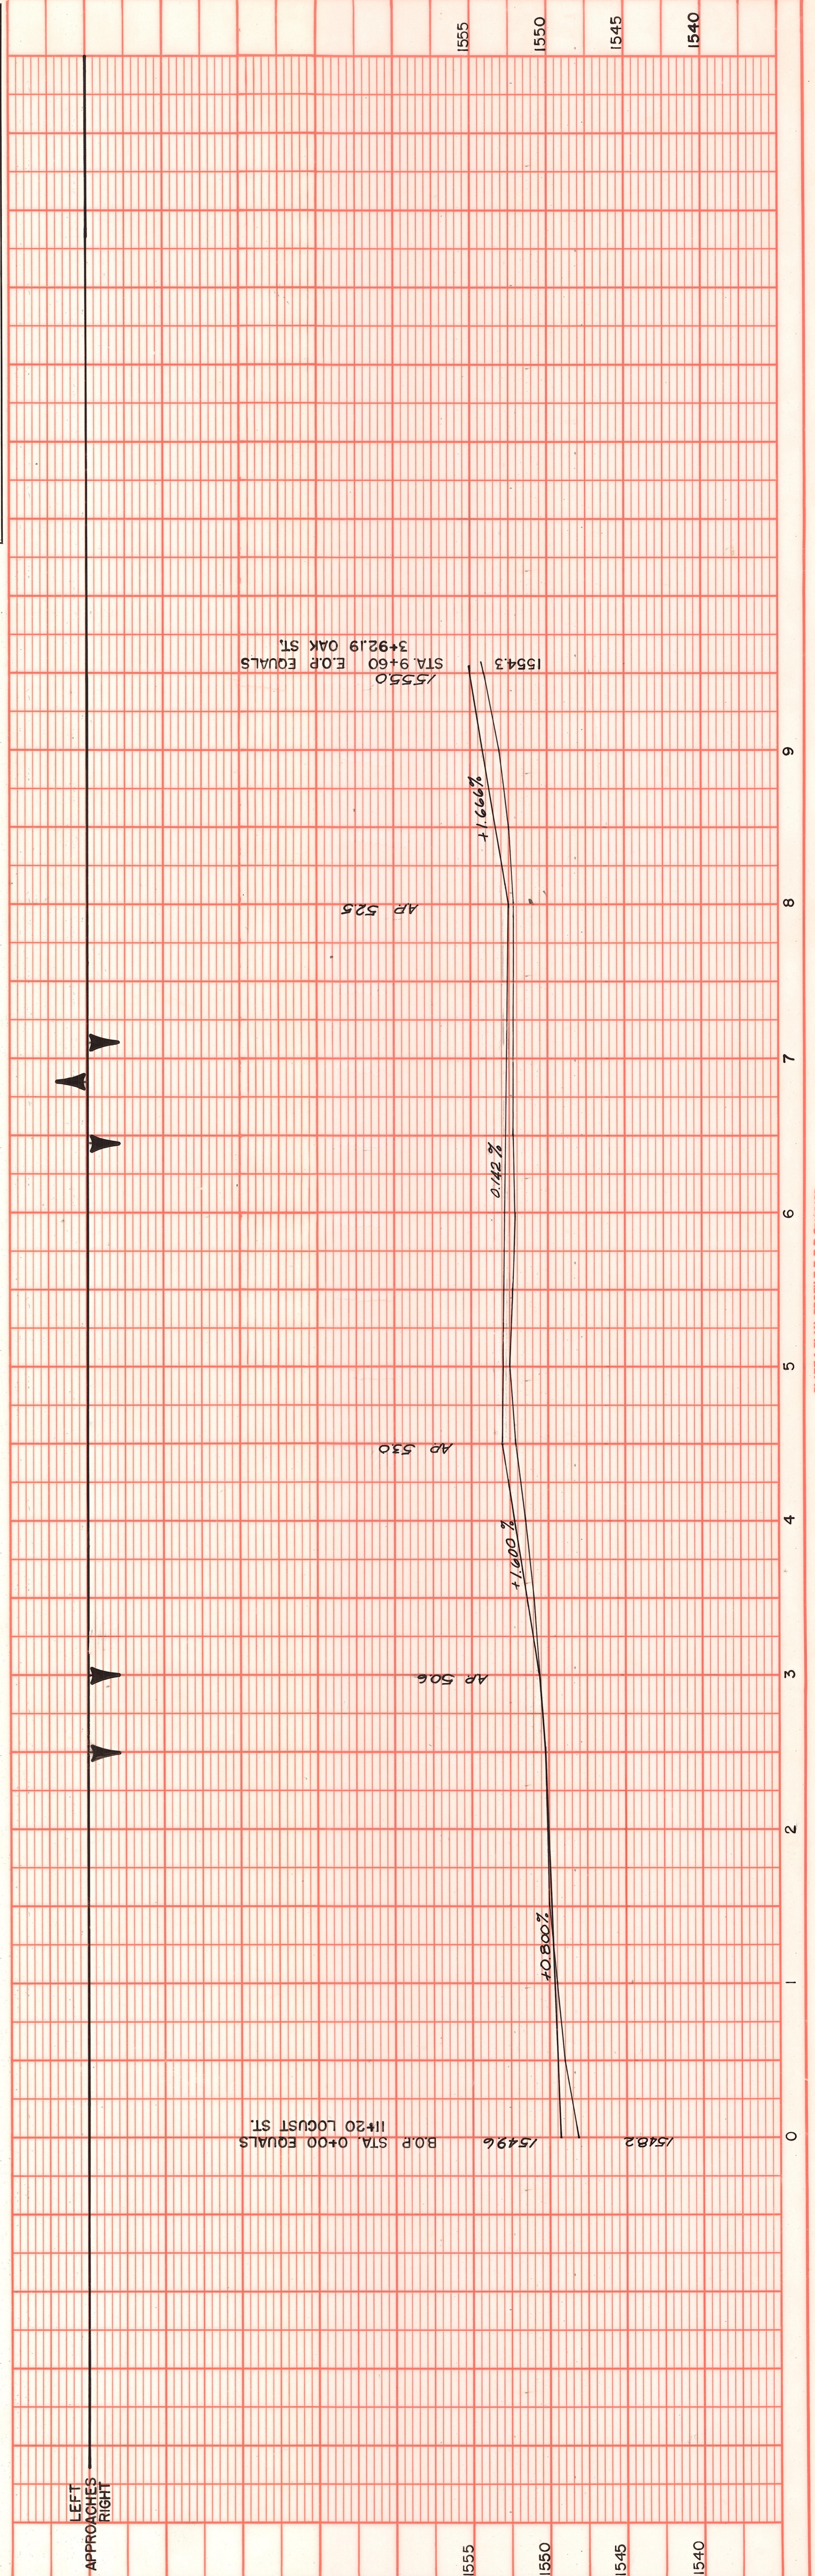

PLAN	
DATE	BT
SURVEYOR	
NOTE BOOK	
ALIGNMENT CHECKED	
RT. OF WAY CHECKED	
NO.	

PROFILE	
DATE	BT
SURVEYOR	
NOTE BOOK	
GRADES CHECKED	
PLOTTER	
S.M. NOTES	
STRUCTURE NOTATIONS CHECKED	