




NO.	DATE	BY	DESCRIPTION
1	9/13/23	KELLEY & ROSENBERG	FINAL
2			REVISED
3			NOTED
4			ALIGNMENT CHECKED
5			RT OF WAY CHECKED

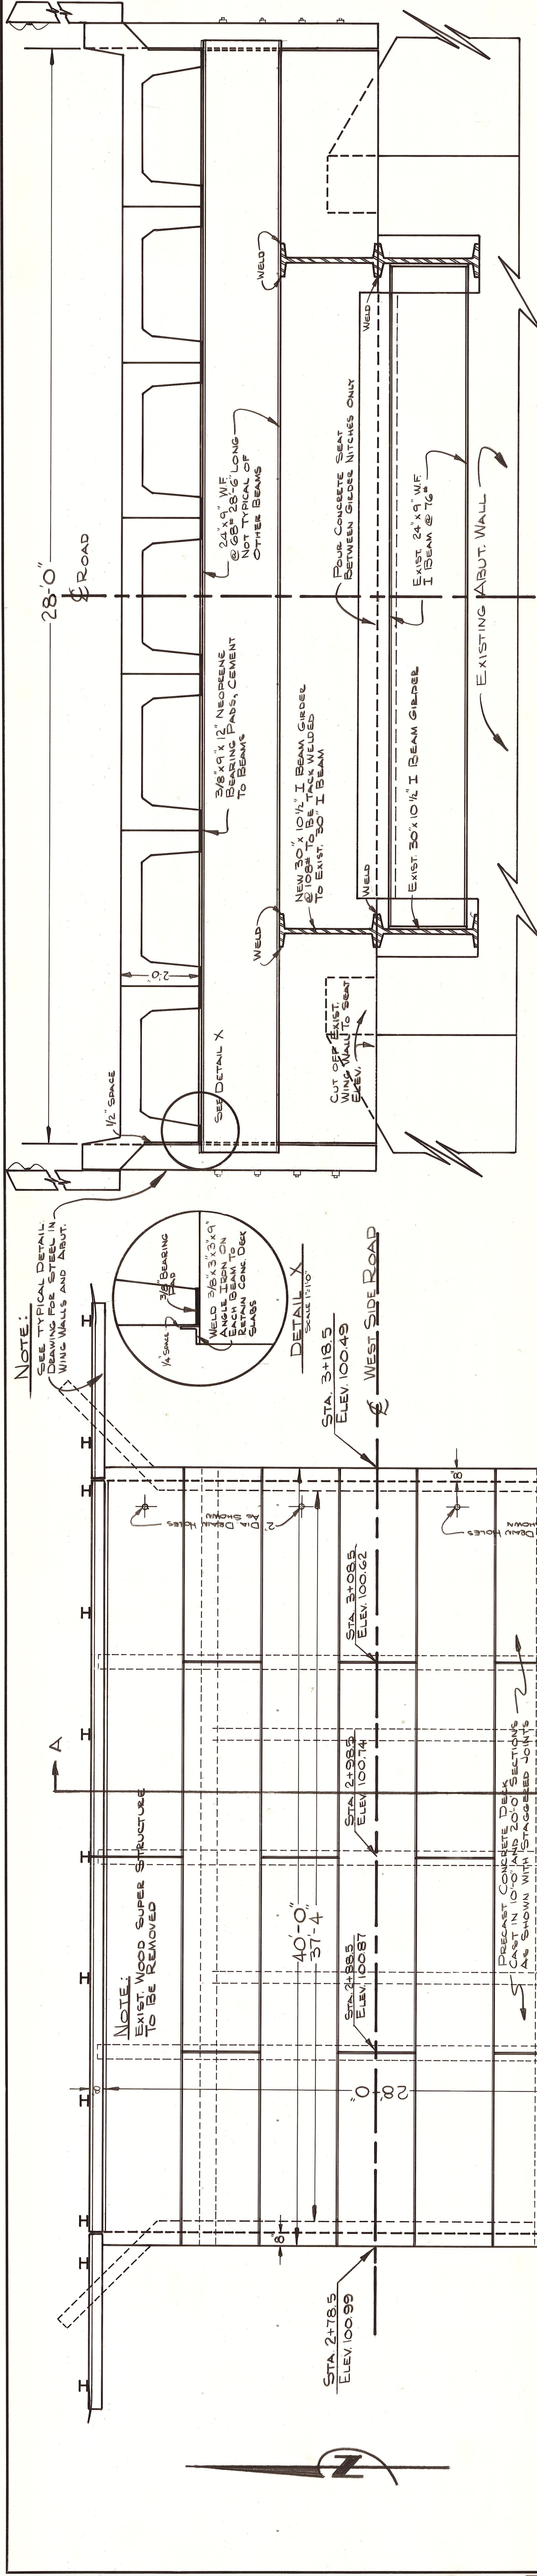

SECTION A-A
SCALE: 1/2"=1'-0"

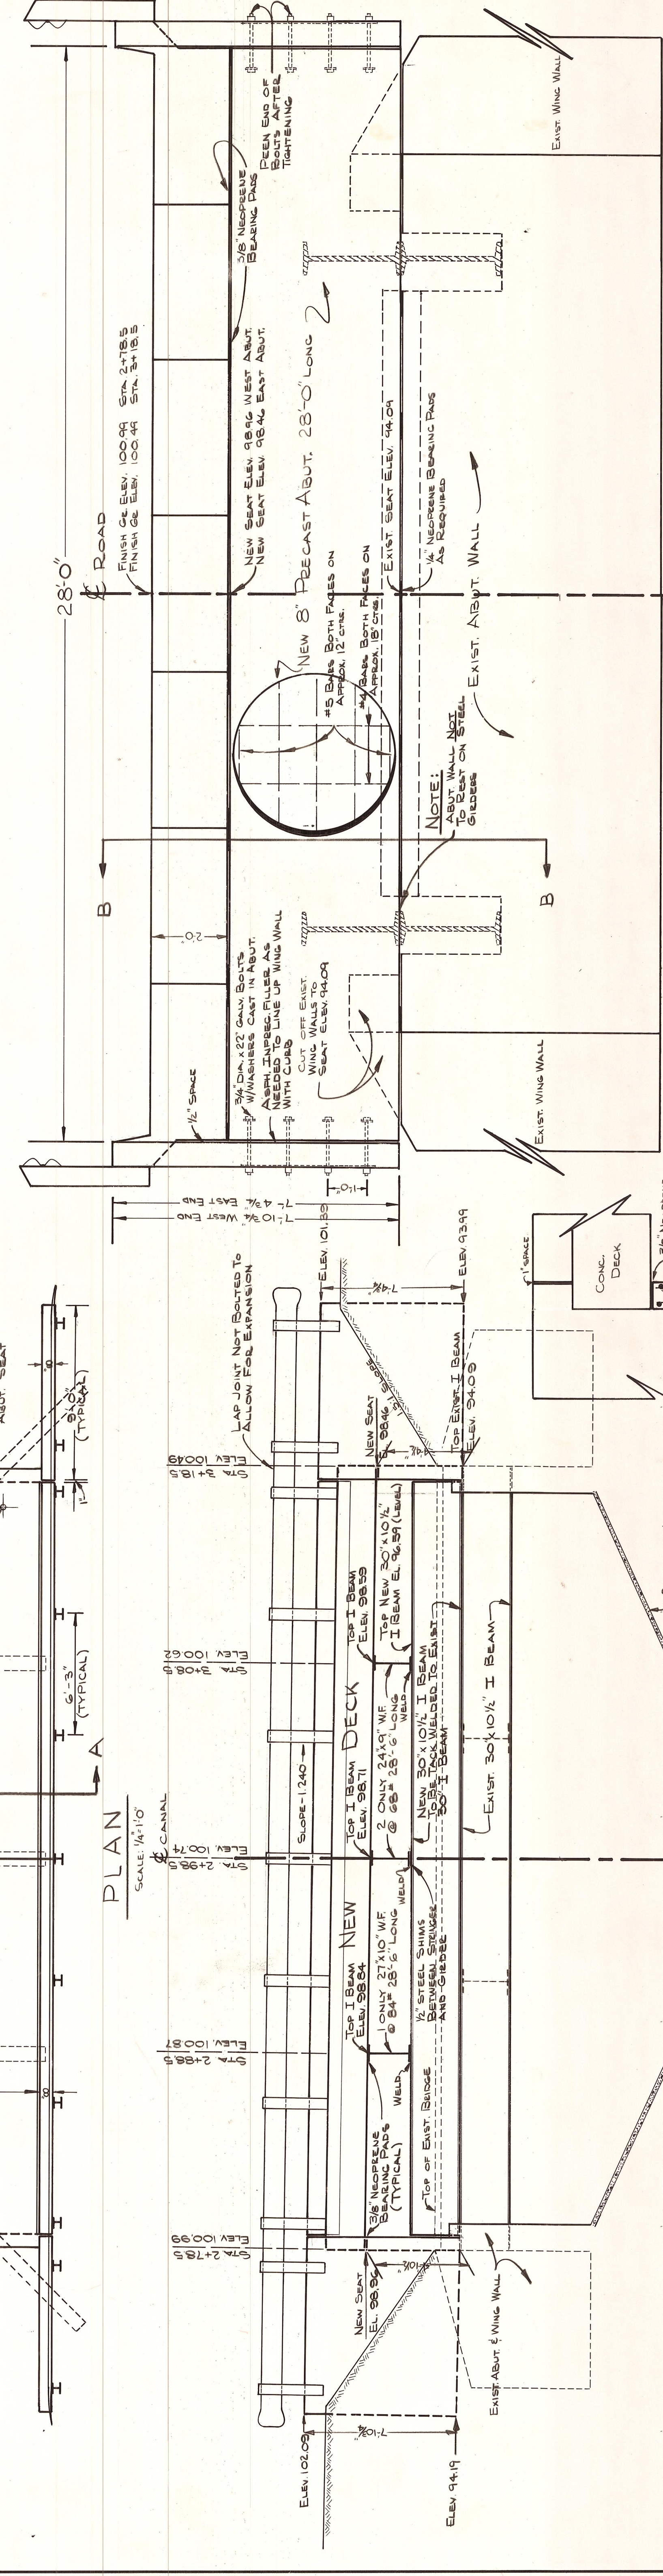

PLAN
SCALE: 1/4"=1'-0"

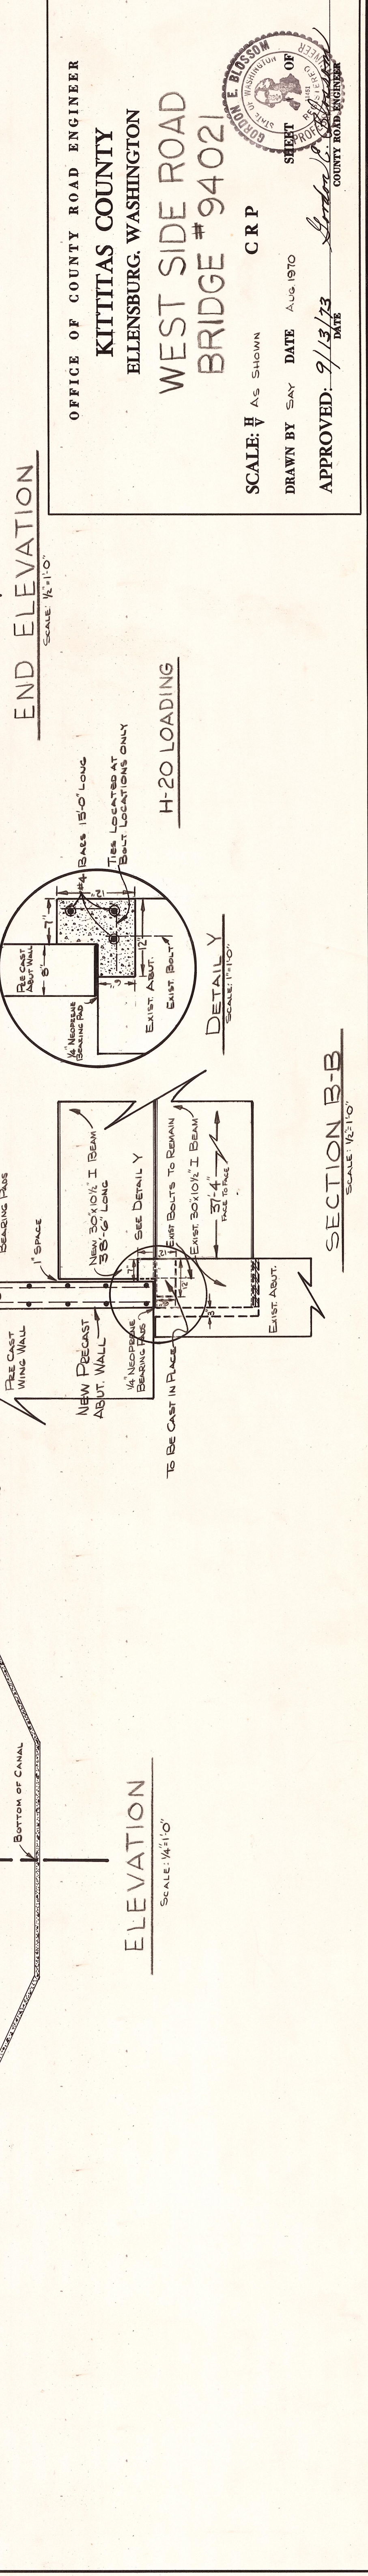

ELEVATION
SCALE: 1/4"=1'-0"

OFFICE OF COUNTY ROAD ENGINEER
KITITAS COUNTY
ELLENBURG, WASHINGTON

BRIDGE # 94021

SCALE: H AS SHOWN CRP
DRAWN BY SAY DATE AUG 1970
APPROVED: 9/13/23 DATE

SECTION B-B
SCALE: 1/2"=1'-0"