


S. 33, T. 18 N., R. 18 E.
TRIANGLE ACRES

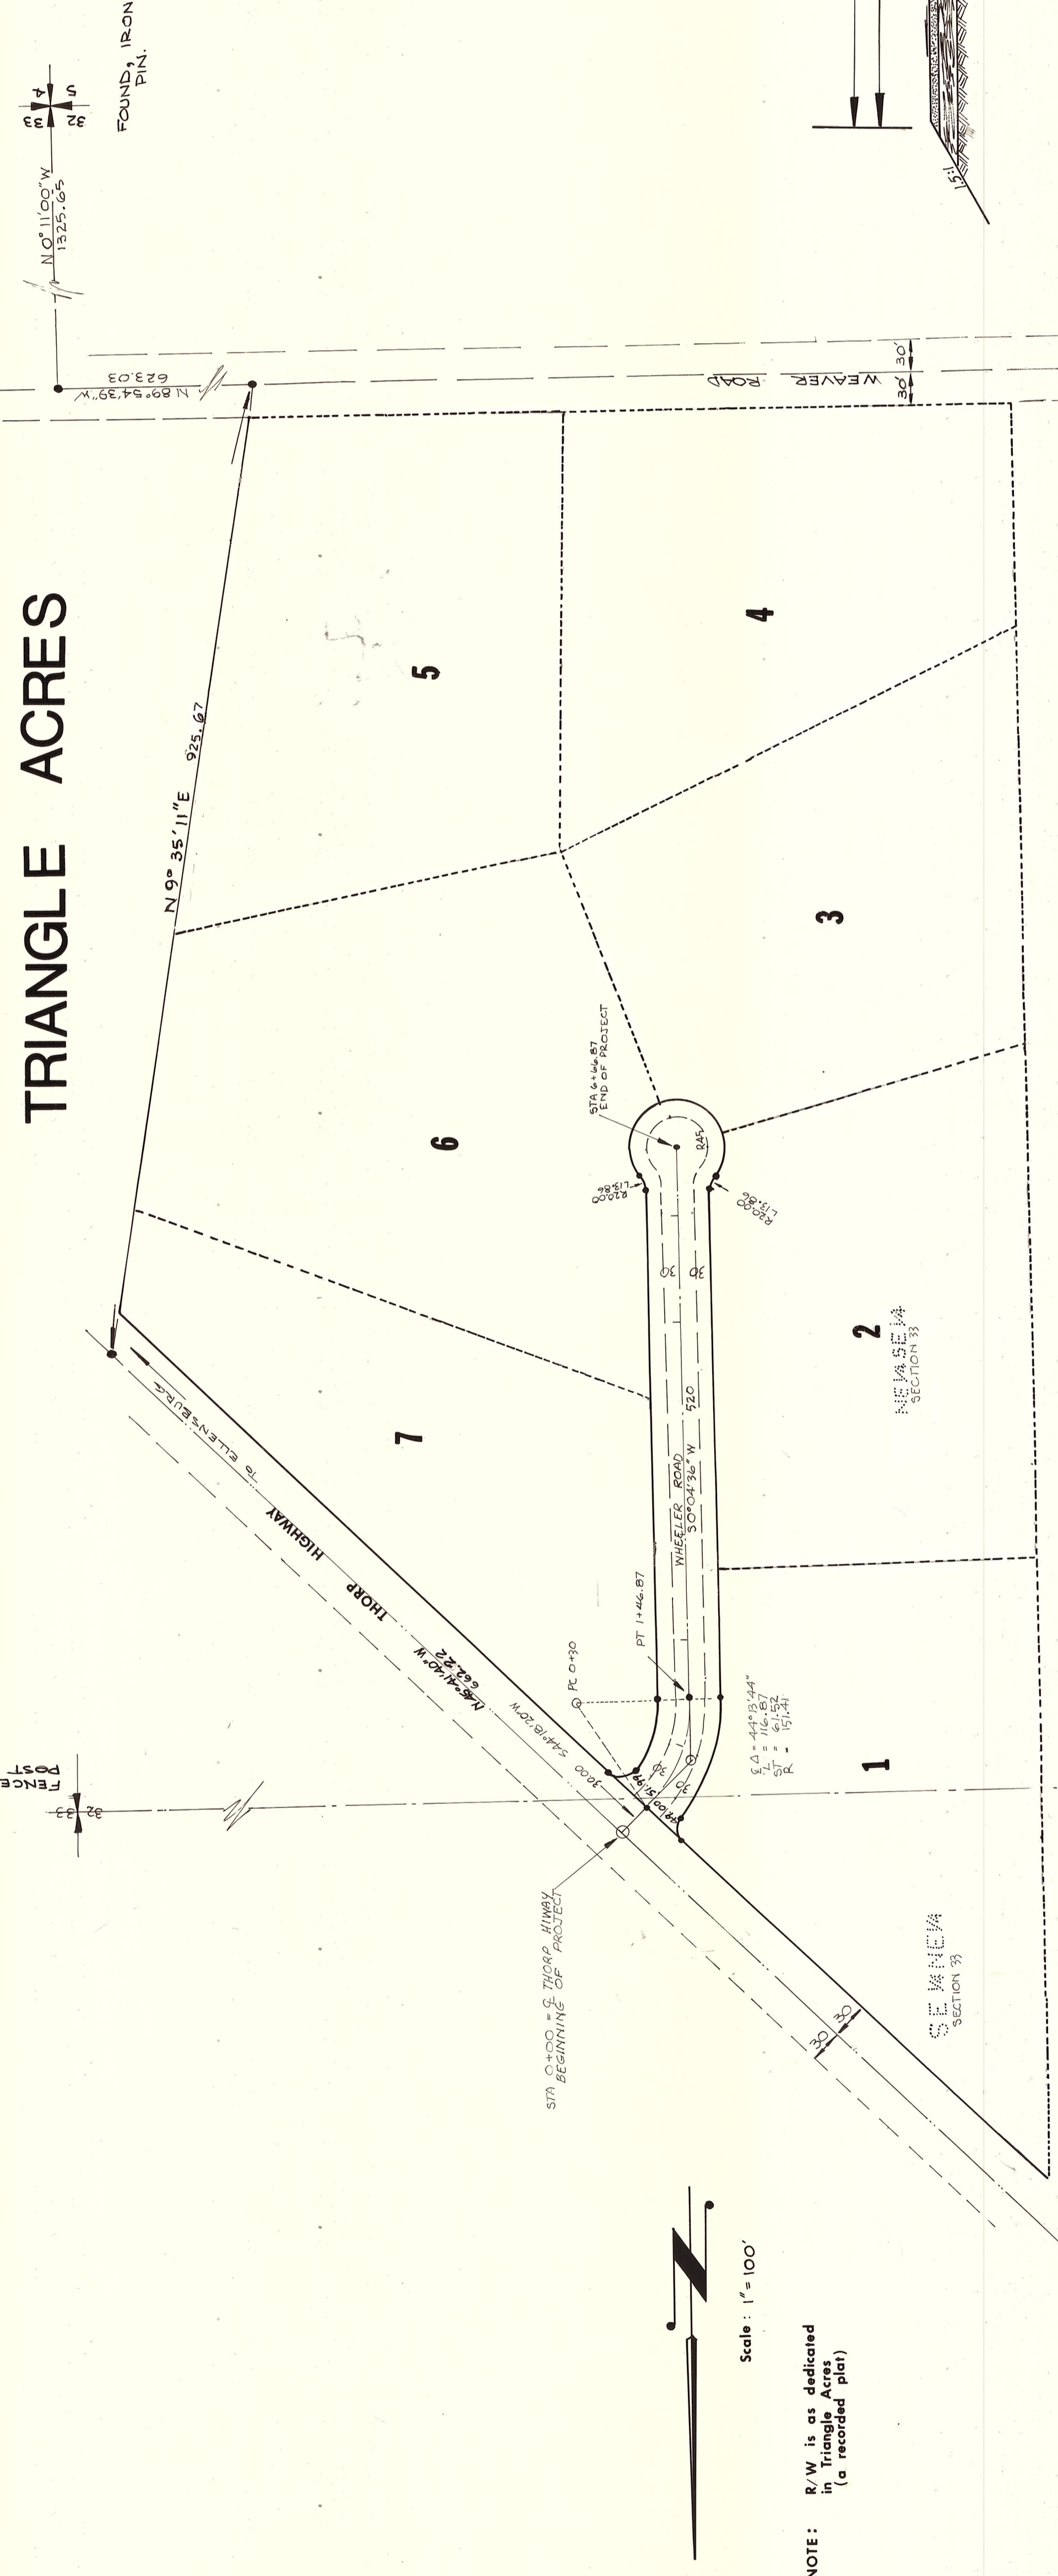



Scale: 1" = 100'
 NOTE: R/W is as dedicated in Triangle Acres (a recorded plat)

DATE	BY

PLAN
 SURVEYED
 PLOTTED
 ALIGNMENT CHECKED
 REPT. OF WAY CHECKED
 No. _____

DATE	BY

PROFILE
 SUBMITTED
 PLOTTED
 GRADES CHECKED
 B. M.'S. NOTED
 STRUCTURE NOTATIONS CHECKED
 No. _____

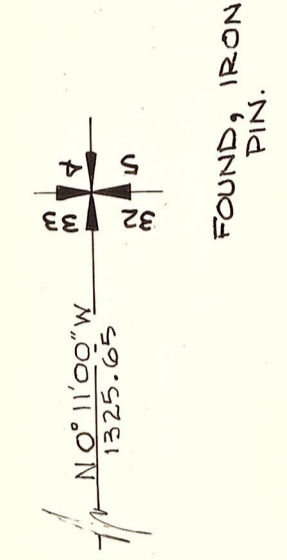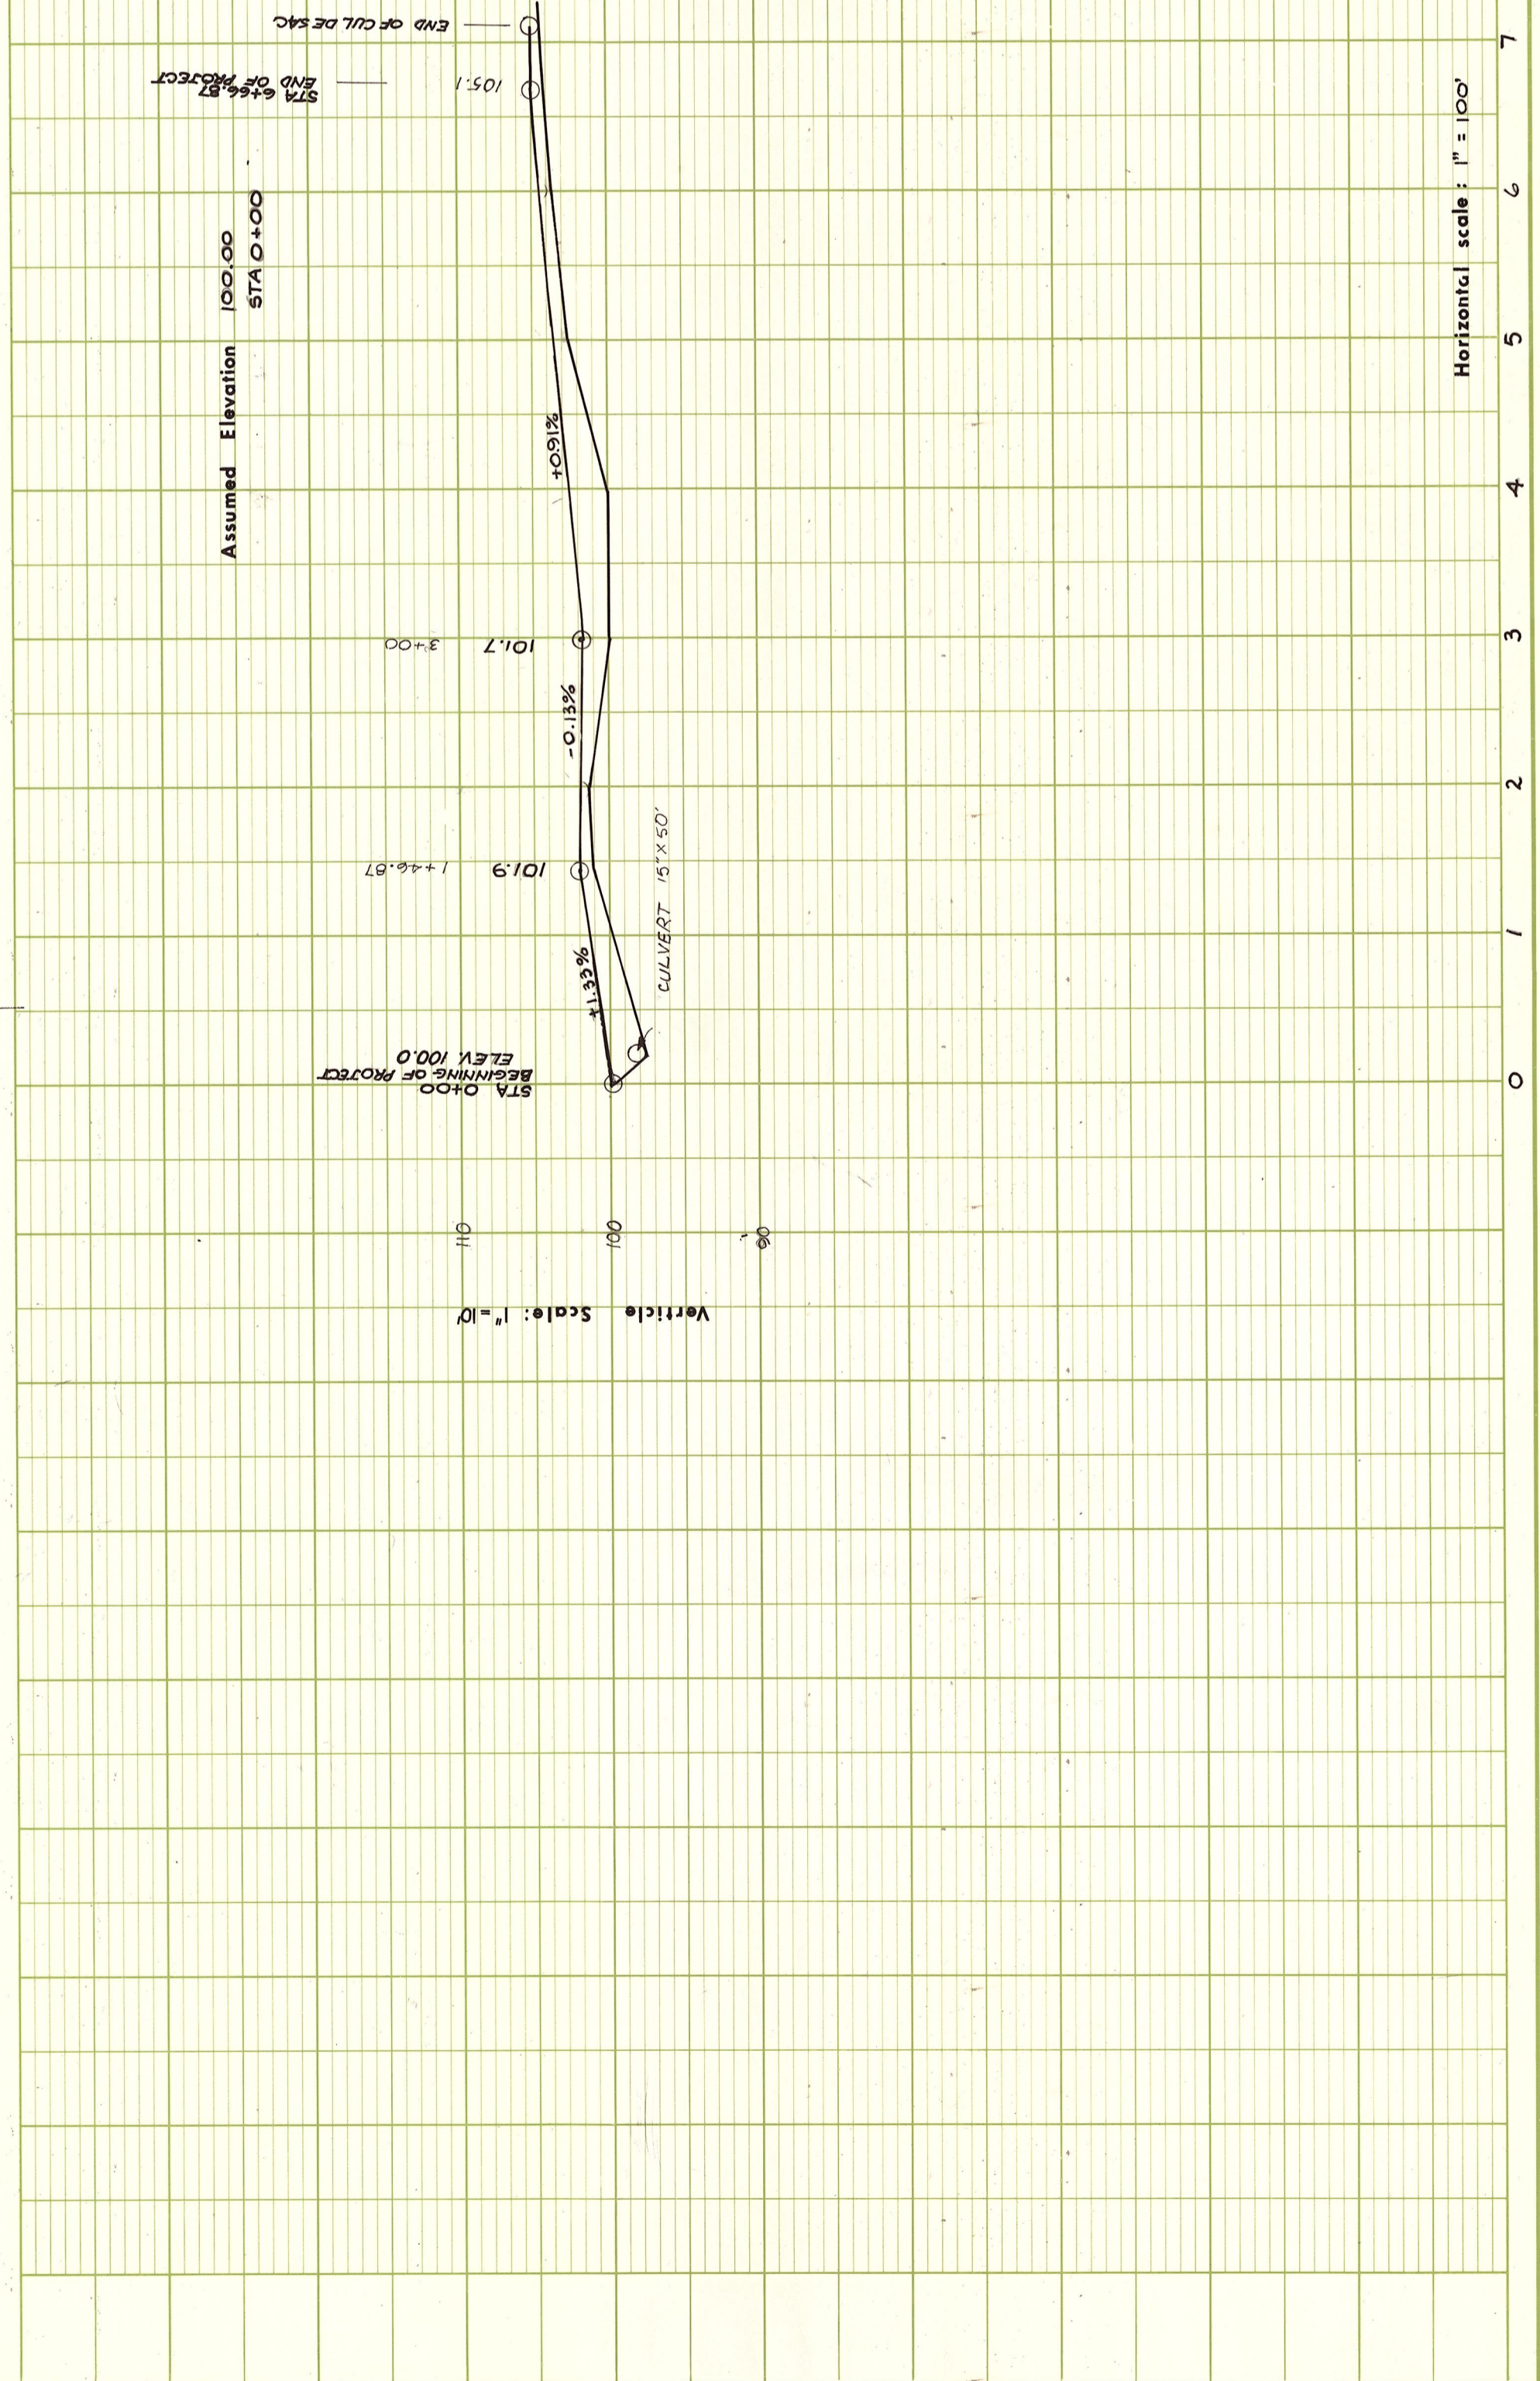

KITTITAS COUNTY
 ELLENSBURG, WASHINGTON
 Wheeler Road

h 1" = 100'
 v 1" = 10'
 Drawn by _____ date _____
 APPROVED 12/12/25 _____

